



PROPOSED SHORT-TERM PAVEMENT MARKINGS APPLICATION III

CONTRACT #	SECTION #	TOTAL SHEETS	SHEET NO.
89362	04-00401-24-RS	21	19

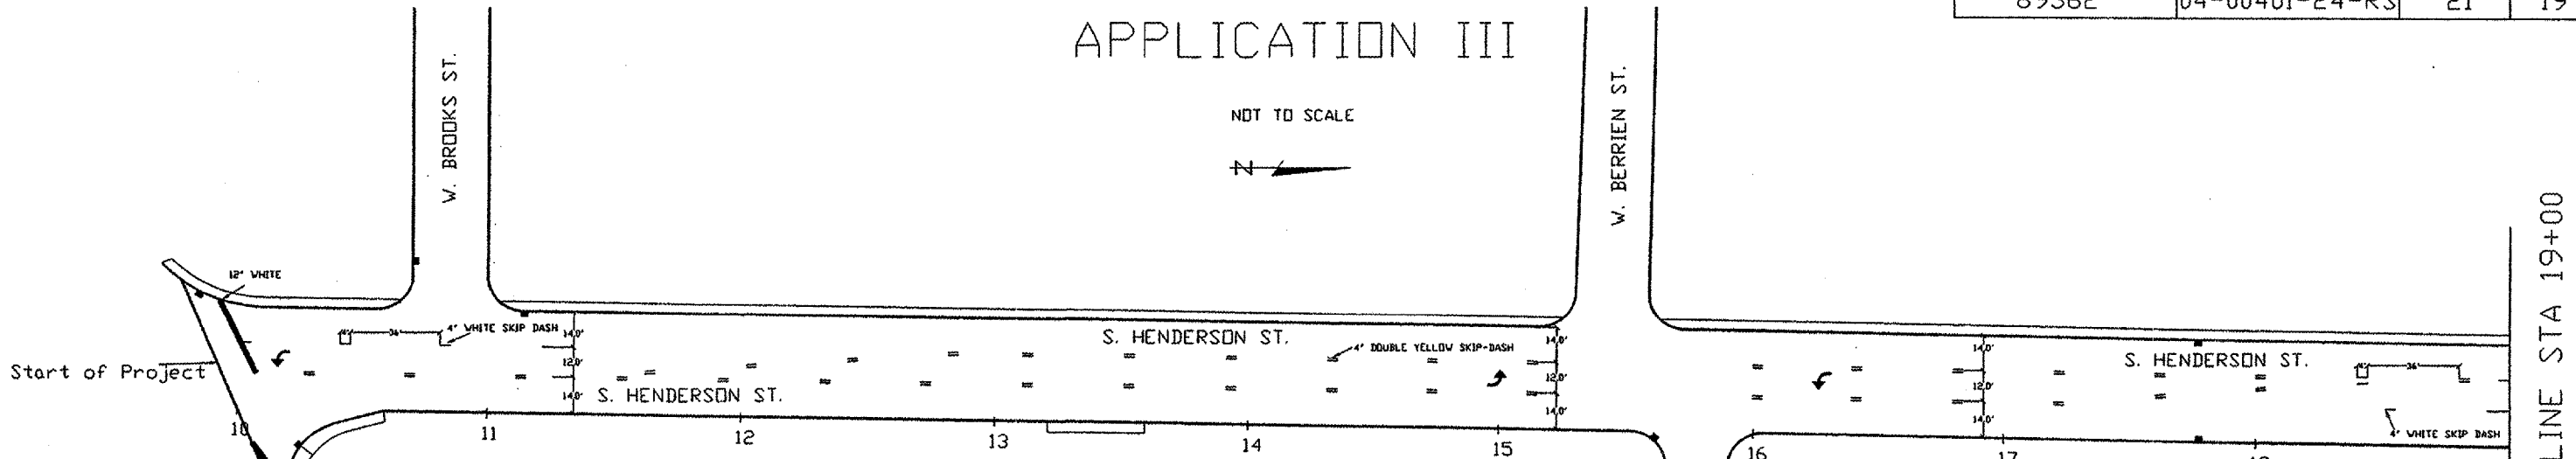

7030100 SHORT-TERM PAVT MKING APPLICATION III	
<u>WHITE 4" SKIP-DASH</u>	
STA 9+91 - 12+50	16.0 FT
STA 17+50 - 20+00	16.0 FT
STA 20+00 - 22+50	22.0 FT
STA 22+50 - 25+00	8.0 FT
STA 25+00 - 27+10	48.0 FT
<u>WHITE 12" STOP BAR</u>	
STA 9+95 RT	20.0 FT
STA 10+00 LT	38.0 FT
<u>WHITE TURN ARROW</u>	
STA 10+15 CL	6.0 FT
STA 15+00 CL	6.0 FT
STA 16+25 CL	6.0 FT
STA 19+75 CL	6.0 FT
STA 20+50 CL	6.0 FT
<u>YELLOW 4" DOUBLE SKIP-DASH</u>	
STA 9+91 - 12+50	72.0 FT
STA 12+50 - 15+00	112.0 FT
STA 15+00 - 17+50	64.0 FT
STA 17+50 - 20+00	64.0 FT
STA 20+00 - 22+50	64.0 FT
STA 22+50 - 25+00	80.0 FT
STA 25+00 - 27+10	16.0 FT
70301000 WORK ZONE PAVT MK REM APPLICATION III 220.7 SQ FT	

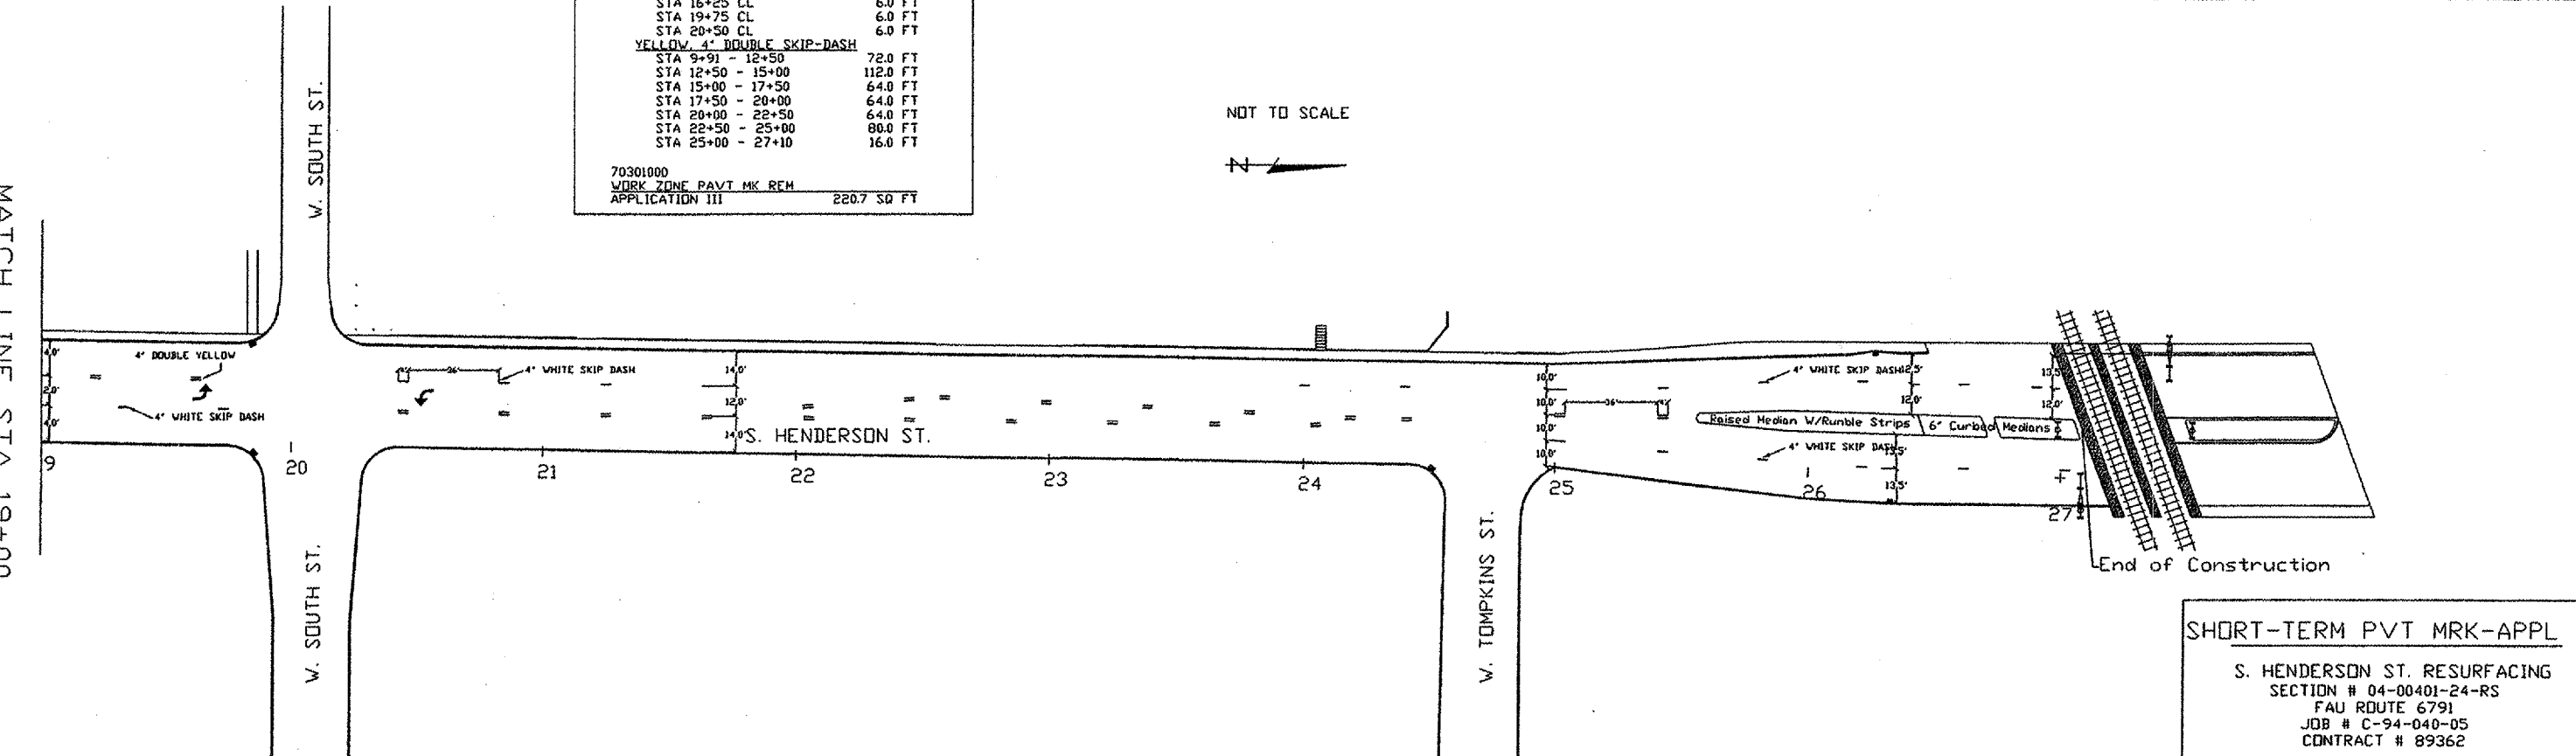

SHORT-TERM PVT MRK-APPL III
S. HENDERSON ST. RESURFACING
SECTION # 04-00401-24-RS
FAU ROUTE 6791
JOB # C-94-040-05
CONTRACT # 89362

