

RTE.	PROJECT NO.	COUNTY	TOTAL SHEETS	SHEET NO.
•	05-00218-00-PV	VERMILION	57	50
STA. 00+00.00 TO STA. 335+39.18				
*F.A.P. 729 & F.A.U. 6999 CONTRACT NO. 91367				


STAGE II TRAFFIC CONTROL NOTES

1. CONSTRUCTION ACTIVITIES WILL TAKE PLACE BETWEEN STATIONS 113+00 AND 129+39.
2. MAINTAIN TWO-WAY TRAFFIC ON U.S. 136 (MAIN ST.) AND LYNCH ROAD SOUTH OF MAIN ST.
3. AT THE CONCLUSION OF STAGE II CONSTRUCTION, THE NO THRU TRUCKS SIGNS POSTED AT MICHIGAN AVE, OREGON AVE, AND GRIFFIN STREET SHALL REMAIN IN PLACE AND BECOME THE PROPERTY OF THE CITY.



LEGEND

- DETOUR ROUTE
- PROJECT CLOSURE LOCATION
- ┌ MOUNTING POST & SIGN
- └ BARRICADES, TYPE III
- FLASHING LIGHT
- EXISTING MOUNTING POST

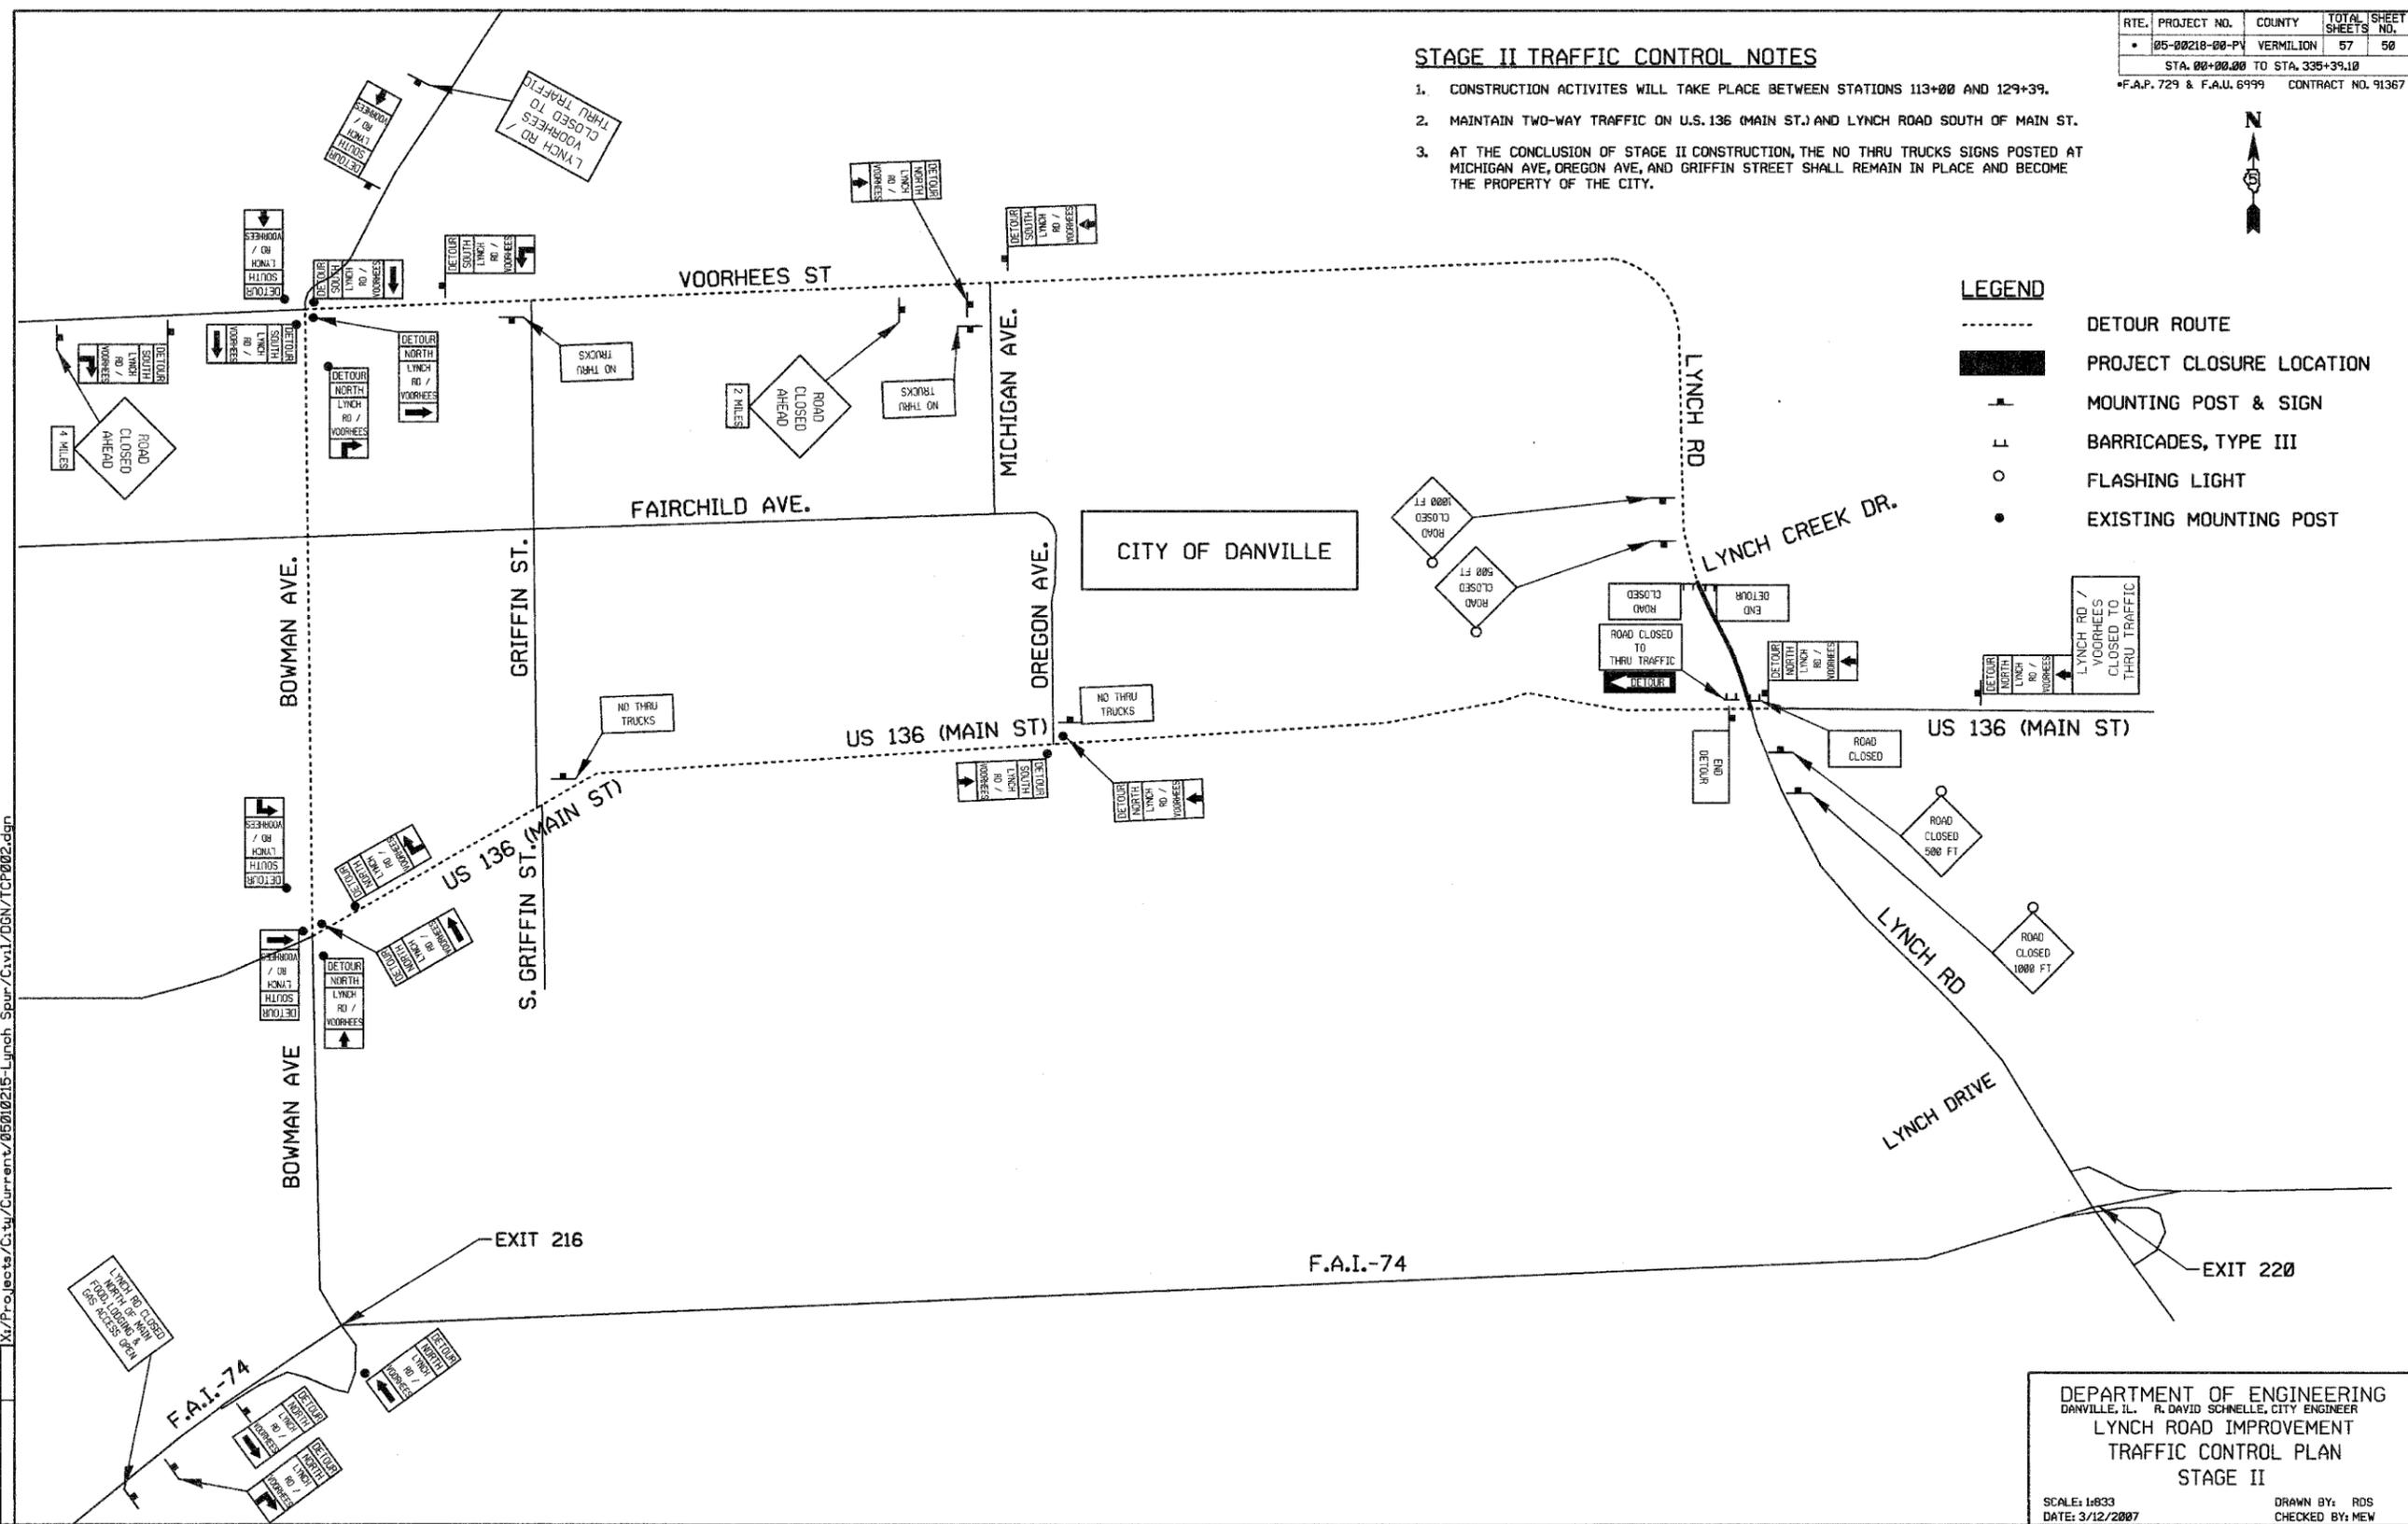

danville CITY OF DANVILLE, VERMONT	DATE	
	REVISIONS	
NAME		

DEPARTMENT OF ENGINEERING
 DANVILLE, IL. R. DAVID SCHNELLE, CITY ENGINEER
 LYNCH ROAD IMPROVEMENT
 TRAFFIC CONTROL PLAN
 STAGE II
 SCALE: 1:633
 DATE: 3/12/2007
 DRAWN BY: RDS
 CHECKED BY: MEW

X:\Projects\Cty\Current\05010215-Lynch_Spur\Cvt1\05010215-Lynch_Spur\Cvt1\05010215-Lynch_Spur\TCF002.dgn