


EPMRR

CONTRACT NO. 94660				
F.A.P. RTE.	SECTION	COUNTY	TOTAL SHEETS	SHEET NO.
782	•	CRAWFORD	37	12
STA.		TO STA.		
FED. ROAD DIST. NO.	ILLINOIS FED. AID PROJECT			
• (102Z, 108Z, 1018)RS-2				

THE RAILROAD APPROACH NO PASSING ZONE LINES ARE TO BE YELLOW.
ALL OTHER RAILROAD APPROACH MARKINGS ARE TO BE WHITE.

THE STOP BAR SHOULD BE PLACED 8' FROM THE GATE (IF PRESENT), OTHERWISE
IT SHOULD NOT BE CLOSER THAN 15' FROM THE NEAREST RAIL.

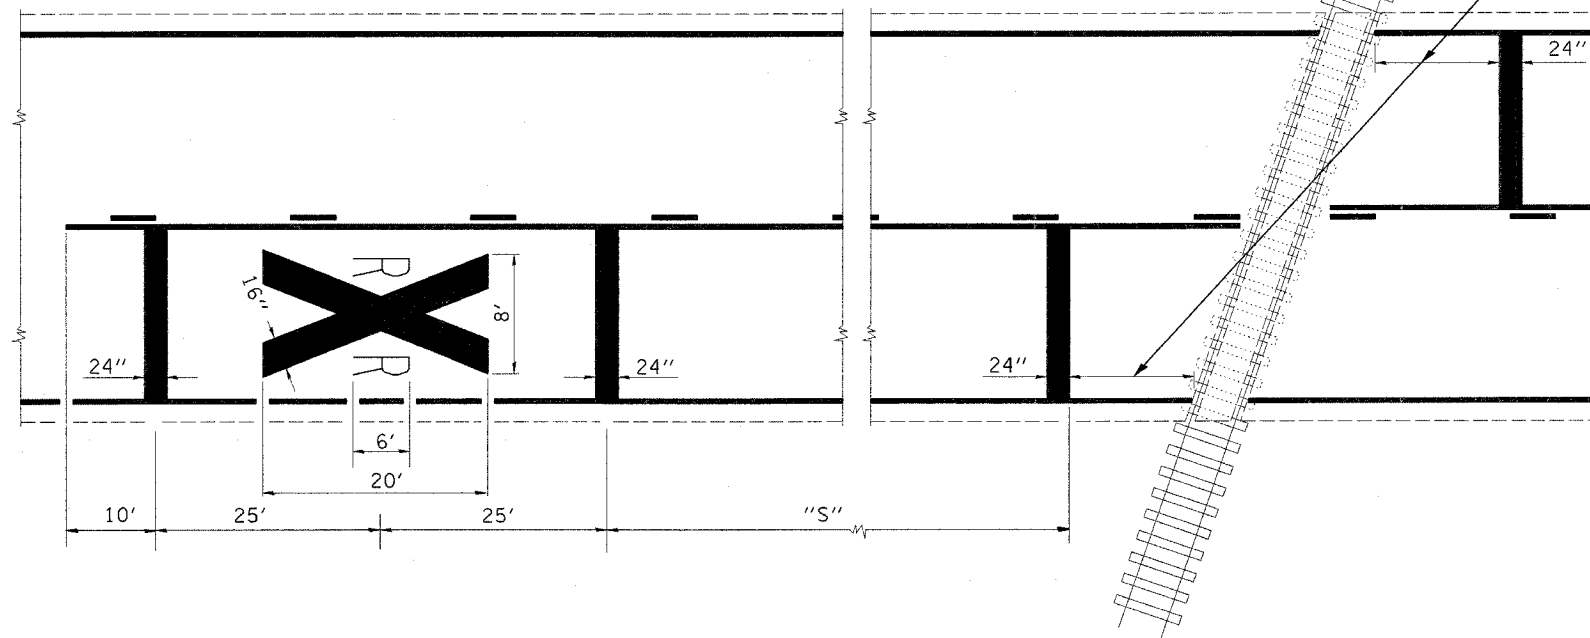

SPEED (MPH)	"S"
40	90'
45	140'
50	215'
55	290'
60	365'

IN URBAN AREAS THE DISTANCE MAY
BE VARIED TO FIT THE APPROACH SPEED,
SIGHT DISTANCE, AND AVAILABLE SPACE.
"S" SHOULD NEVER BE LESS THAN 50'.

TYPICAL PAVEMENT MARKINGS AT RAILROAD-HIGHWAY GRADE CROSSING

NOT TO SCALE

REVISIONS	
NAME	DATE
MMO	12-99
DRM	08-04

ILLINOIS DEPARTMENT OF TRANSPORTATION
**PAVEMENT MARKINGS AT
RAILROAD HIGHWAY
GRADE CROSSING**

SCALE: VERT.
HORIZ.
DATE

DRAWN BY
CHECKED BY