



F.A.P. RTE.	SECTION	COUNTY	TOTAL SHEETS	SHEET NO.
782	*	CRAWFORD	37	19
STA.		TO STA.		
FED. ROAD DIST. NO.		ILLINOIS FED. AID PROJECT		
* (102Z, 108Z, 1018)RS-2				

EXIST. CURVE 900
 PI STA. = 84+80.00
 $\Delta = 21^\circ 10' 00''$ (LT)
 $D = 2^\circ 30' 00''$
 $R = 2,291.75'$
 $T = 428.20'$
 $L = 846.64'$
 $E = 39.66'$
 $e = \text{-----}$
 $T.R. = \text{-----}$
 $S.E. = 0.05''$
 P.C. STA. = 80+51.80
 P.T. STA. = 88+98.44

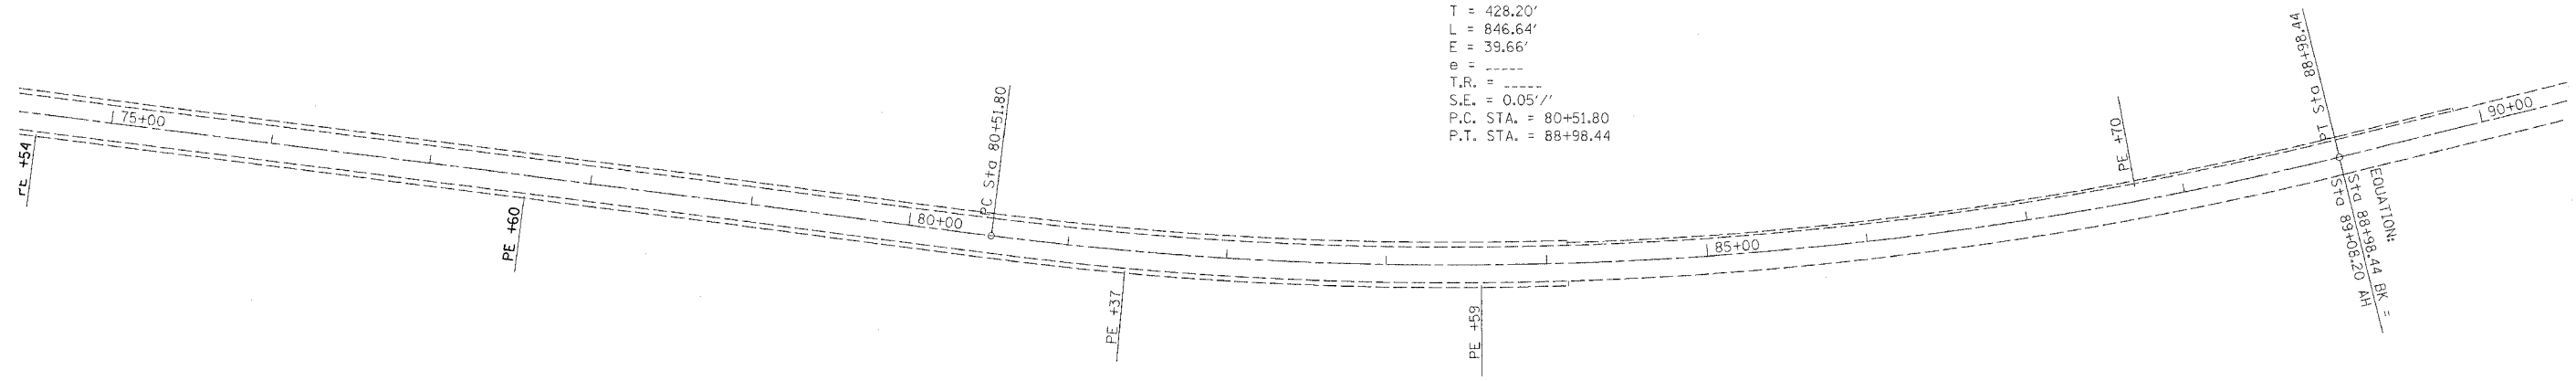

EXIST. CURVE 1200
 PI STA. = 96+13.90
 $\Delta = 31^\circ 51' 00''$ (RT)
 $D = 3^\circ 59' 57''$
 $R = 1,432.73'$
 $T = 408.80'$
 $L = 796.44'$
 $E = 57.18'$
 $e = \text{-----}$
 $T.R. = \text{-----}$
 $S.E. = 0.06''$
 P.C. STA. = 92+05.10
 P.T. STA. = 100+01.54

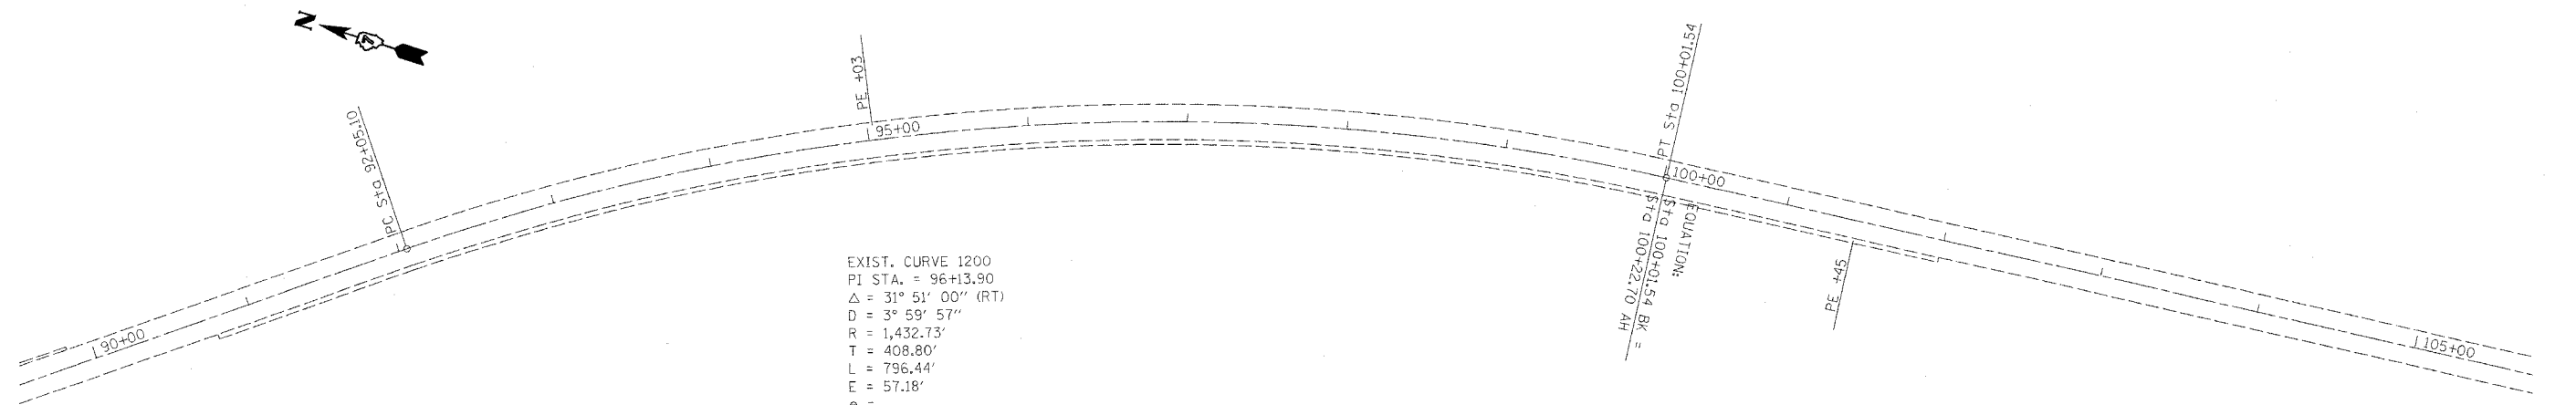

PLOT DATE = #DATE*
 FILE NAME = #FILE#*
 PLOT SCALE = #SCALE*
 USER NAME = #USER#