


F.A.P. RTE.	SECTION	COUNTY	TOTAL SHEETS	SHEET NO.
782	*	CRAWFORD	37	31


STA. TO STA.

FED. ROAD DIST. NO. ILLINOIS FED. AID PROJECT

• (102Z, 108Z, 1018)RS-2

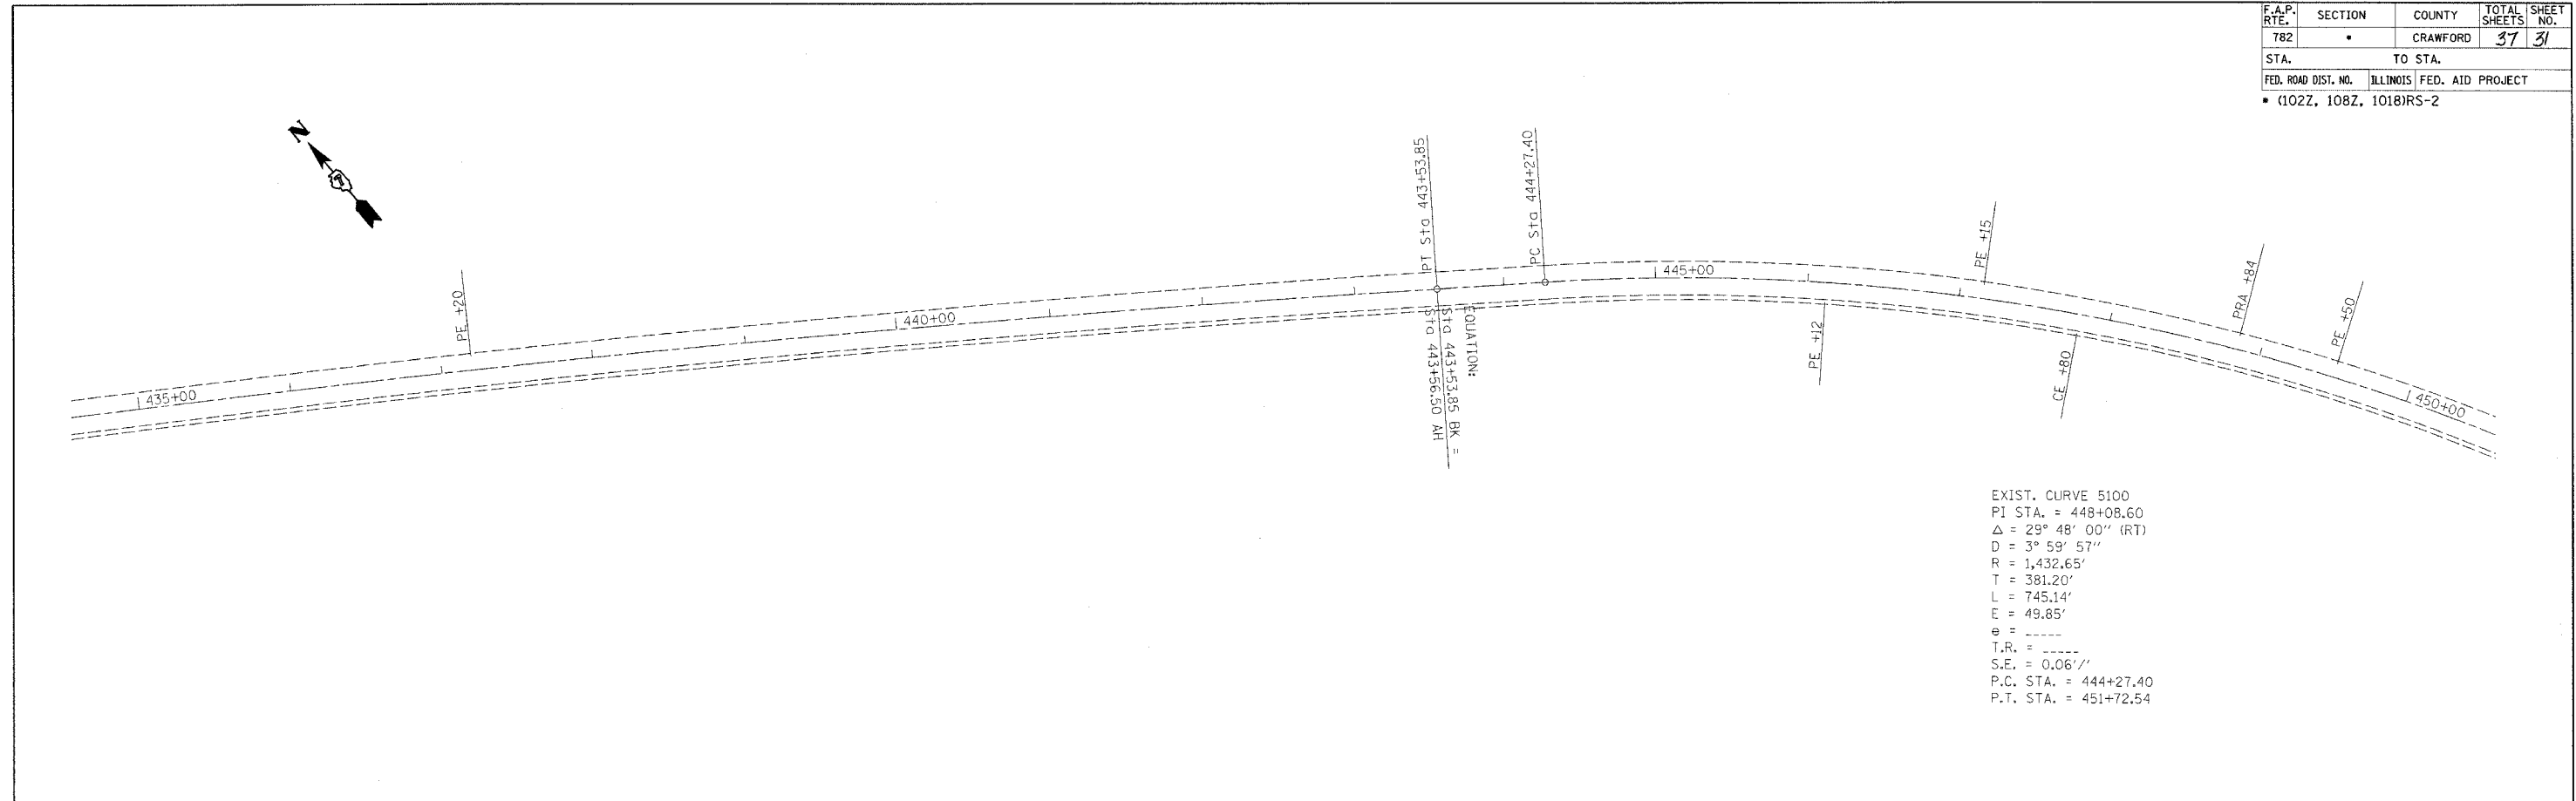

EXIST. CURVE 5100
 PI STA. = 448+08.60
 Δ = 29° 48' 00" (RT)
 D = 3° 59' 57"
 R = 1,432.65'
 T = 381.20'
 L = 745.14'
 E = 49.85'
 e = -----
 T.R. = -----
 S.E. = 0.06'/'
 P.C. STA. = 444+27.40
 P.T. STA. = 451+72.54

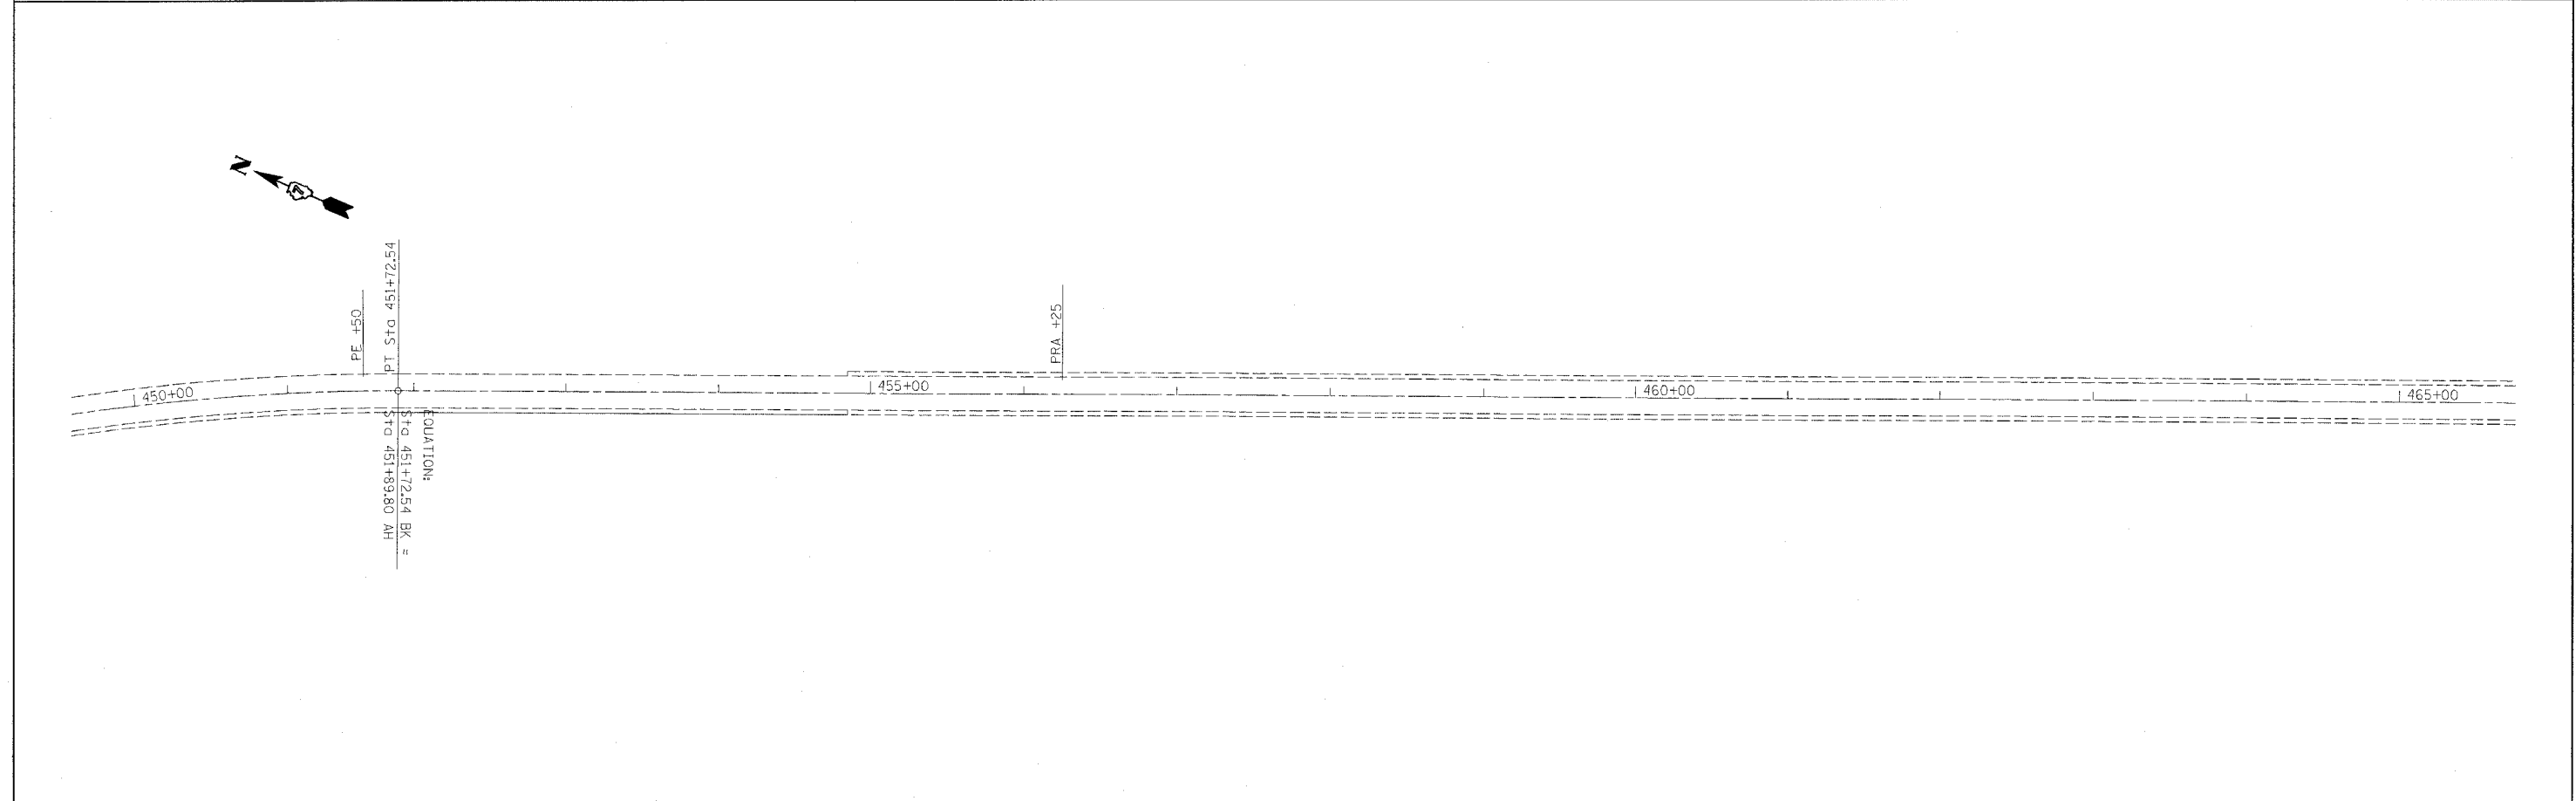

PLOT DATE = #DATE*
 FILE NAME = #FILE#*
 PLOT SCALE = #SCALE*
 USER NAME = #USER#