
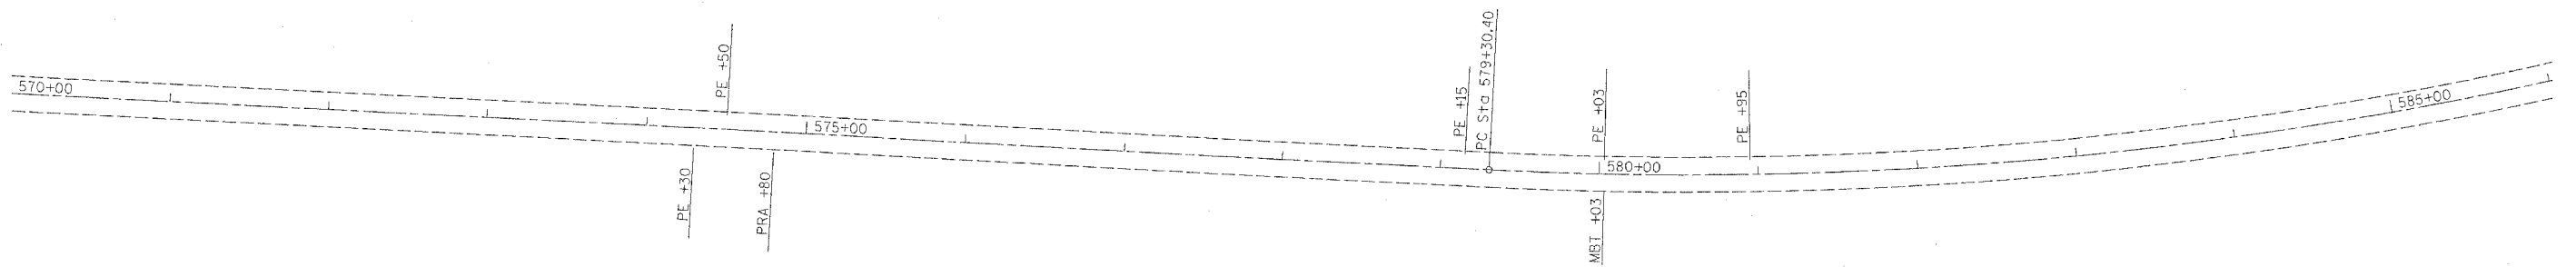


F.A.P. RTE.	SECTION	COUNTY	TOTAL SHEETS	SHEET NO.
782		CRAWFORD	37	35

STA. TO STA.  
 FED. ROAD DIST. NO. ILLINOIS FED. AID PROJECT  
 • (102Z, 108Z, 1018)RS-2

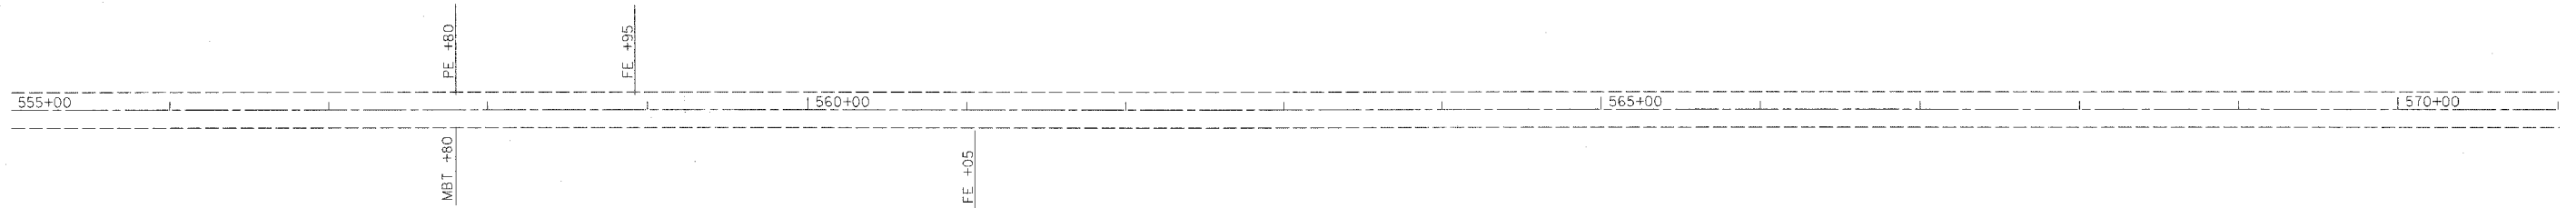

PLOT DATE = #DATE#  
 FILE NAME = #FILE#  
 FILE SCALE = #SCALE#  
 USER NAME = #USER#