



ROUTE	SECTION	COUNTY	TOTAL SHEETS	SHEET NO.
T.R. 349	01-10116-00-BR	WAYNE	13	3
CONTRACT NO. 95497		ILLINOIS PROJECT		

OSCAR B. & PATSY BRAWLEY


SECTION 01-10116-00-BR BEGINS STA. 0+50.00

TIES P.O.T. STA. 0+00.00

SCALES:  
1" = 50' HOR  
1" = 5' VER

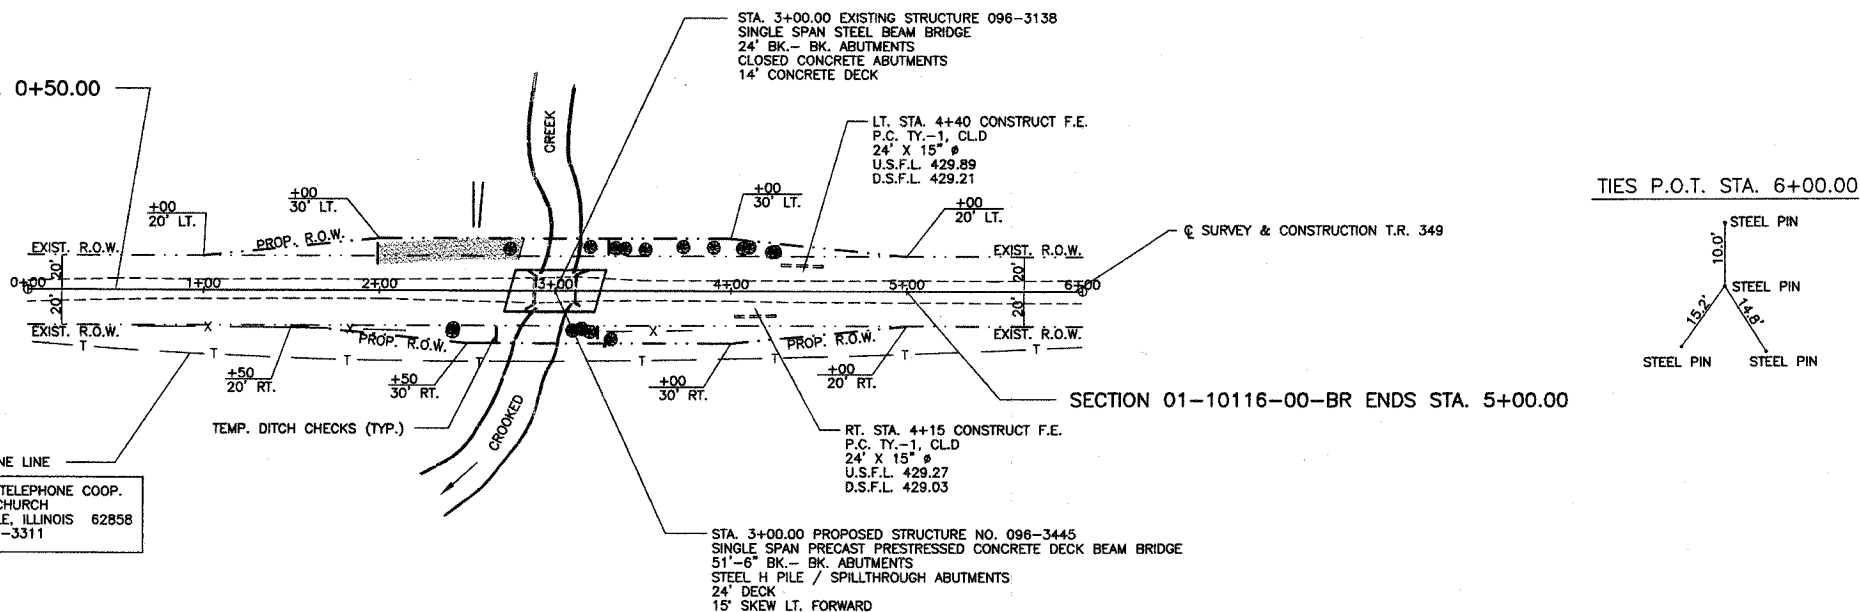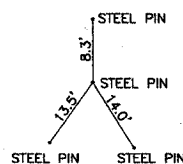

TIES P.O.T. STA. 6+00.00

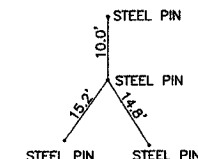

LINE NO.	DESCRIPTION	UNIT	QUANTITY	STA. FROM	STA. TO	REMARKS	LINE NO.
450							450
445	EARTHWORK EARTH EXCAVATION CHANNEL EXCAVATION EMBANKMENT FURNISHED EXCAVATION	CU. YD.	245 120 305 75				445
440	SEEDING CLASS 2 (SPECIAL)	ACRE	0.30	STA. 0+50	TO 5+00		440
435	STONE RIPRAP DITCH	TON	60	LT. STA. 2+00	TO 2+74		435
430	AGG. SURF. CSE., TYPE B	TON	330	STA. 0+50	TO 5+00		430
425	TREE REMOVAL (6 TO 15 UNITS DIA.)	UNIT	131	STA. 0+50	TO 5+00		425
420	TREE REMOVAL (OVER 15 UNITS DIA.)	UNIT	34	STA. 0+50	TO 5+00		420
415							415
410							410
405							405

