


PLAN VIEW

7680 / S. 19TH ST.

CITY OF MATTOON
 SECTION 06-00144-00-RS
 ROUTE: 7680 / S. 19TH ST.
 CONTRACT#: 95501
 COLES COUNTY
 SHEET 21 OF 35

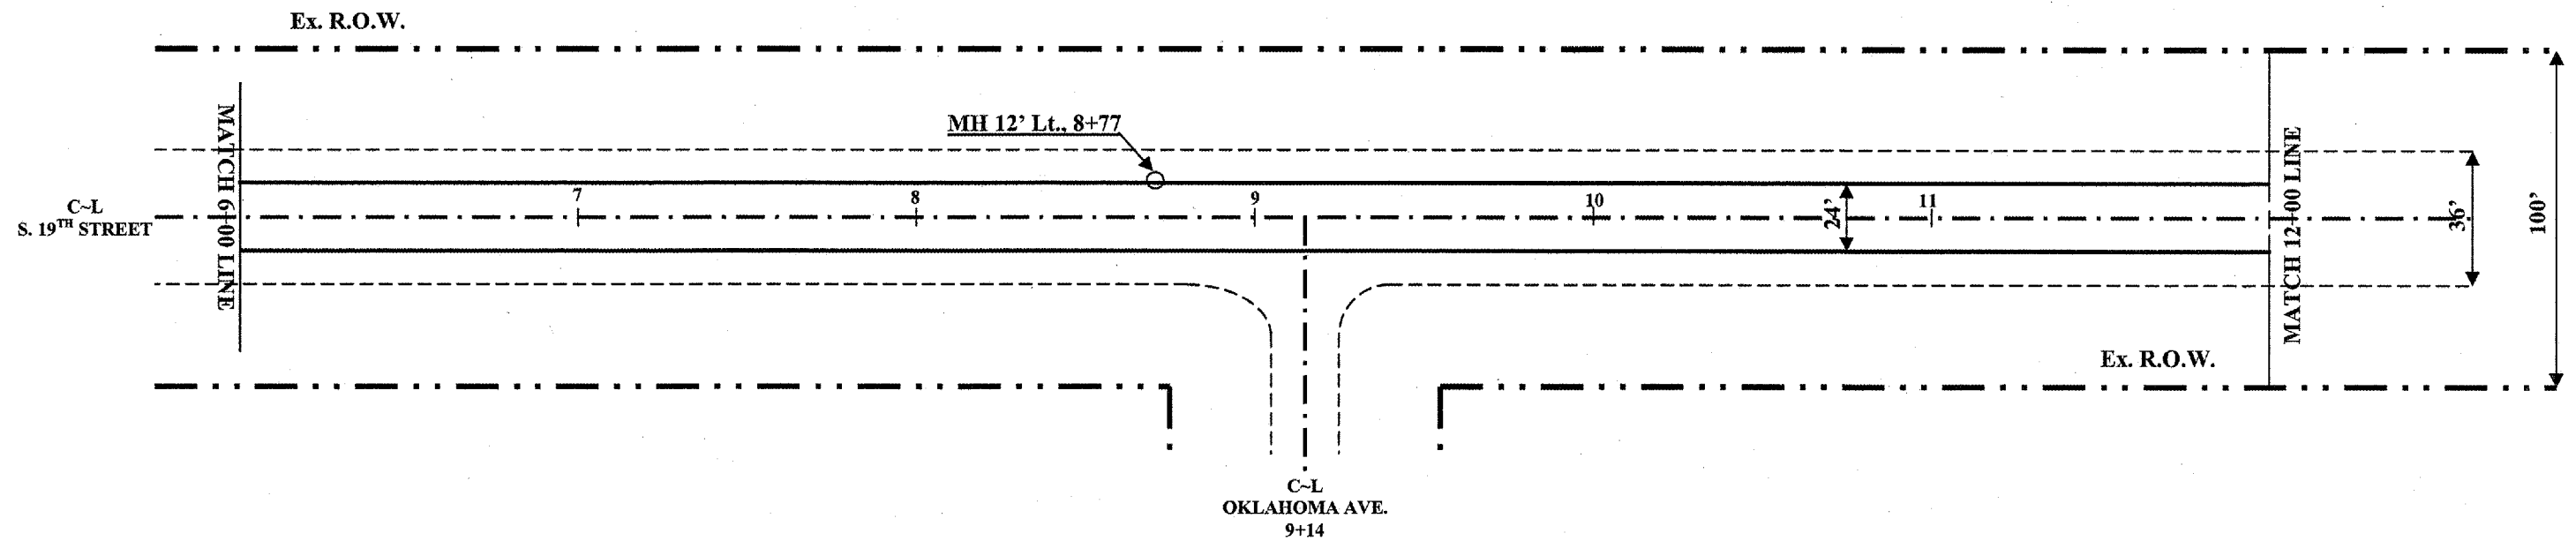

60300350 MANHOLE FRAMES TO ADJUST
 12' Lt., 8+73 =1 EACH
 TOTAL =1 EACH

44201761 CLASS D PATCH TYPE 1 10"
 CL. ~ 10' Lt., 11+84 ~ 11+88 =4.5 SQ. YD.
 CL. ~ 10' Rt., 11+84 ~ 11+88 =4.5 SQ. YD.
 TOTAL =9.0 SQ. YD.

44201765 CLASS D PATCH TYPE 2 10"
 CL. ~ 10' Lt., 6+13 ~ 6+20 =7.8 SQ. YD.
 CL. ~ 10' Rt., 6+13 ~ 6+20 =7.8 SQ. YD.
 TOTAL =15.6 SQ. YD.

JOB: C-97-043-07
 PROJECT: M-5042(16)
 SCALE: 1" = 50'