



TRAFFIC BARRIER TERMINALS		
LOCATION	T.B.T. TY. 1 SPEC. (TAN.) EACH	T.B.T. TYPE 5A EACH
LT. & RT. STA. 48+61.25 TO STA. 49+11.25	2	
LT. & RT. STA. 49+11.25 TO STA. 49+24.50		2
LT. & RT. STA. 50+75.50 TO STA. 50+88.75		2
LT. & RT. STA. 50+88.75 TO STA. 51+38.75	2	
TOTALS	4	4

THE EARTH EXCAVATION AND FURNISHED EXCAVATION REQUIRED TO CONSTRUCT THE SHOULDER WIDENING FOR THE INSTALLATION OF THE TRAFFIC BARRIER TERMINALS IS INCLUDED IN THE RESPECTIVE PAY ITEMS.

Revised 6-5-07

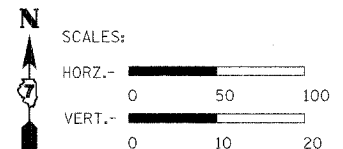


SHELDON J. & JUNE C. SMITH

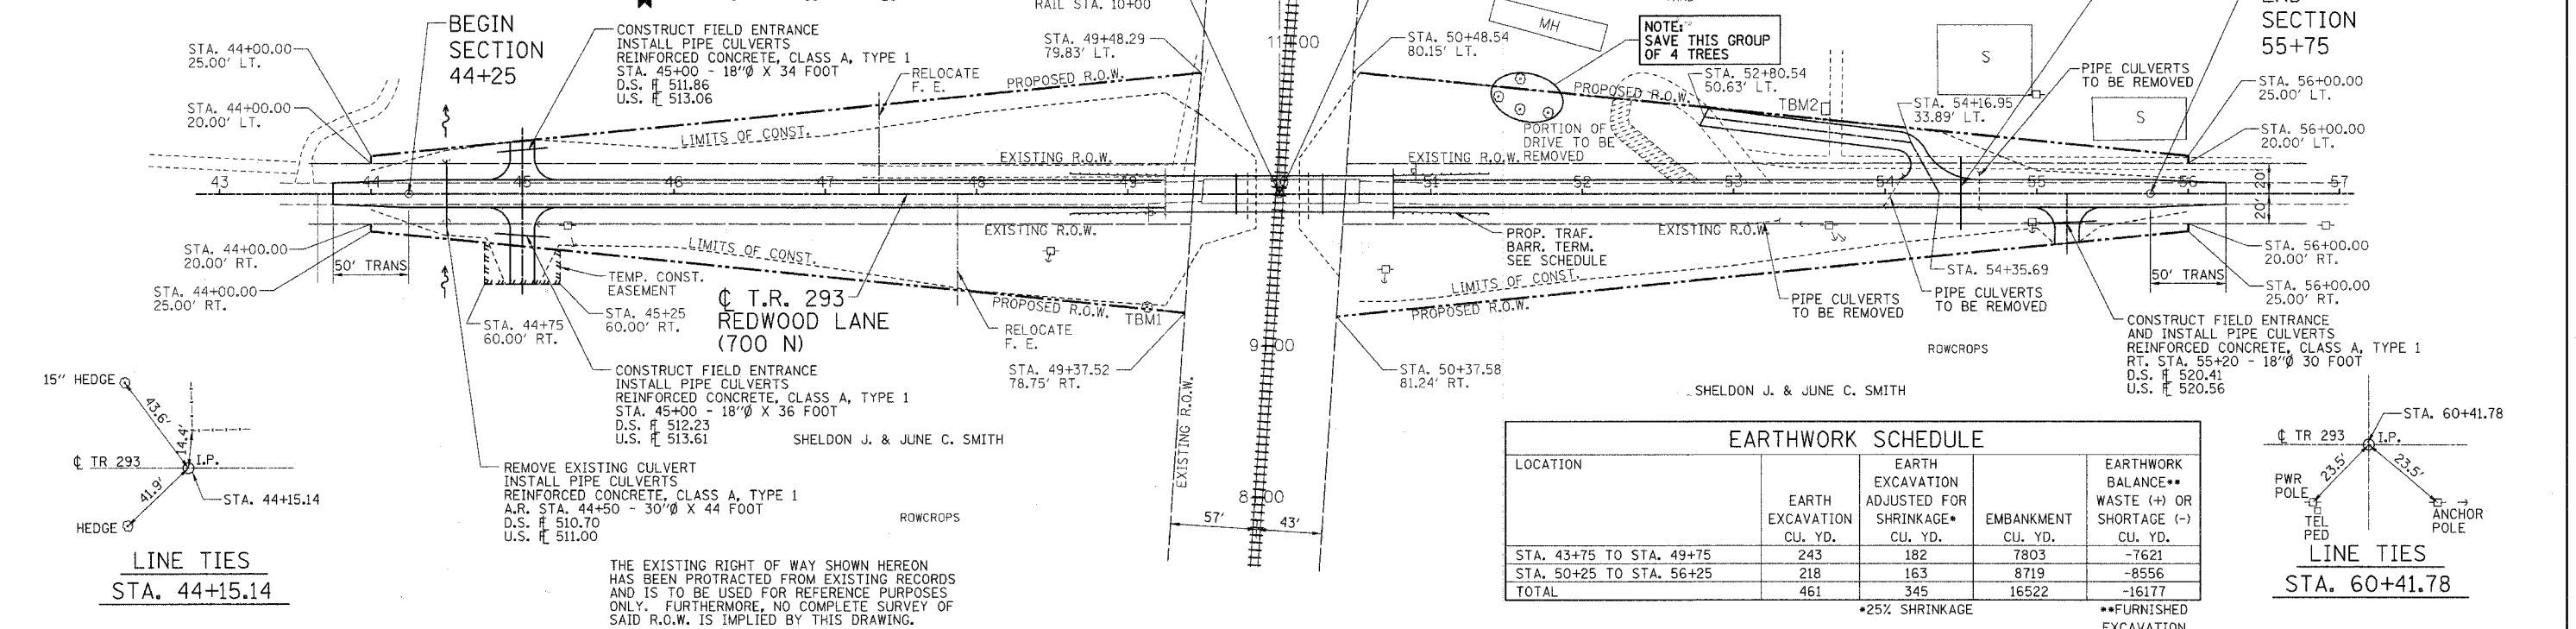

EARTHWORK SCHEDULE				
LOCATION	EARTH EXCAVATION CU. YD.	EARTH EXCAVATION ADJUSTED FOR SHRINKAGE* CU. YD.	EMBANKMENT CU. YD.	EARTHWORK BALANCE** WASTE (+) OR SHORTAGE (-) CU. YD.
STA. 43+75 TO STA. 49+75	243	182	7803	-7621
STA. 50+25 TO STA. 56+25	218	163	8719	-8556
TOTAL	461	345	16522	-16177

*25% SHRINKAGE **FURNISHED EXCAVATION

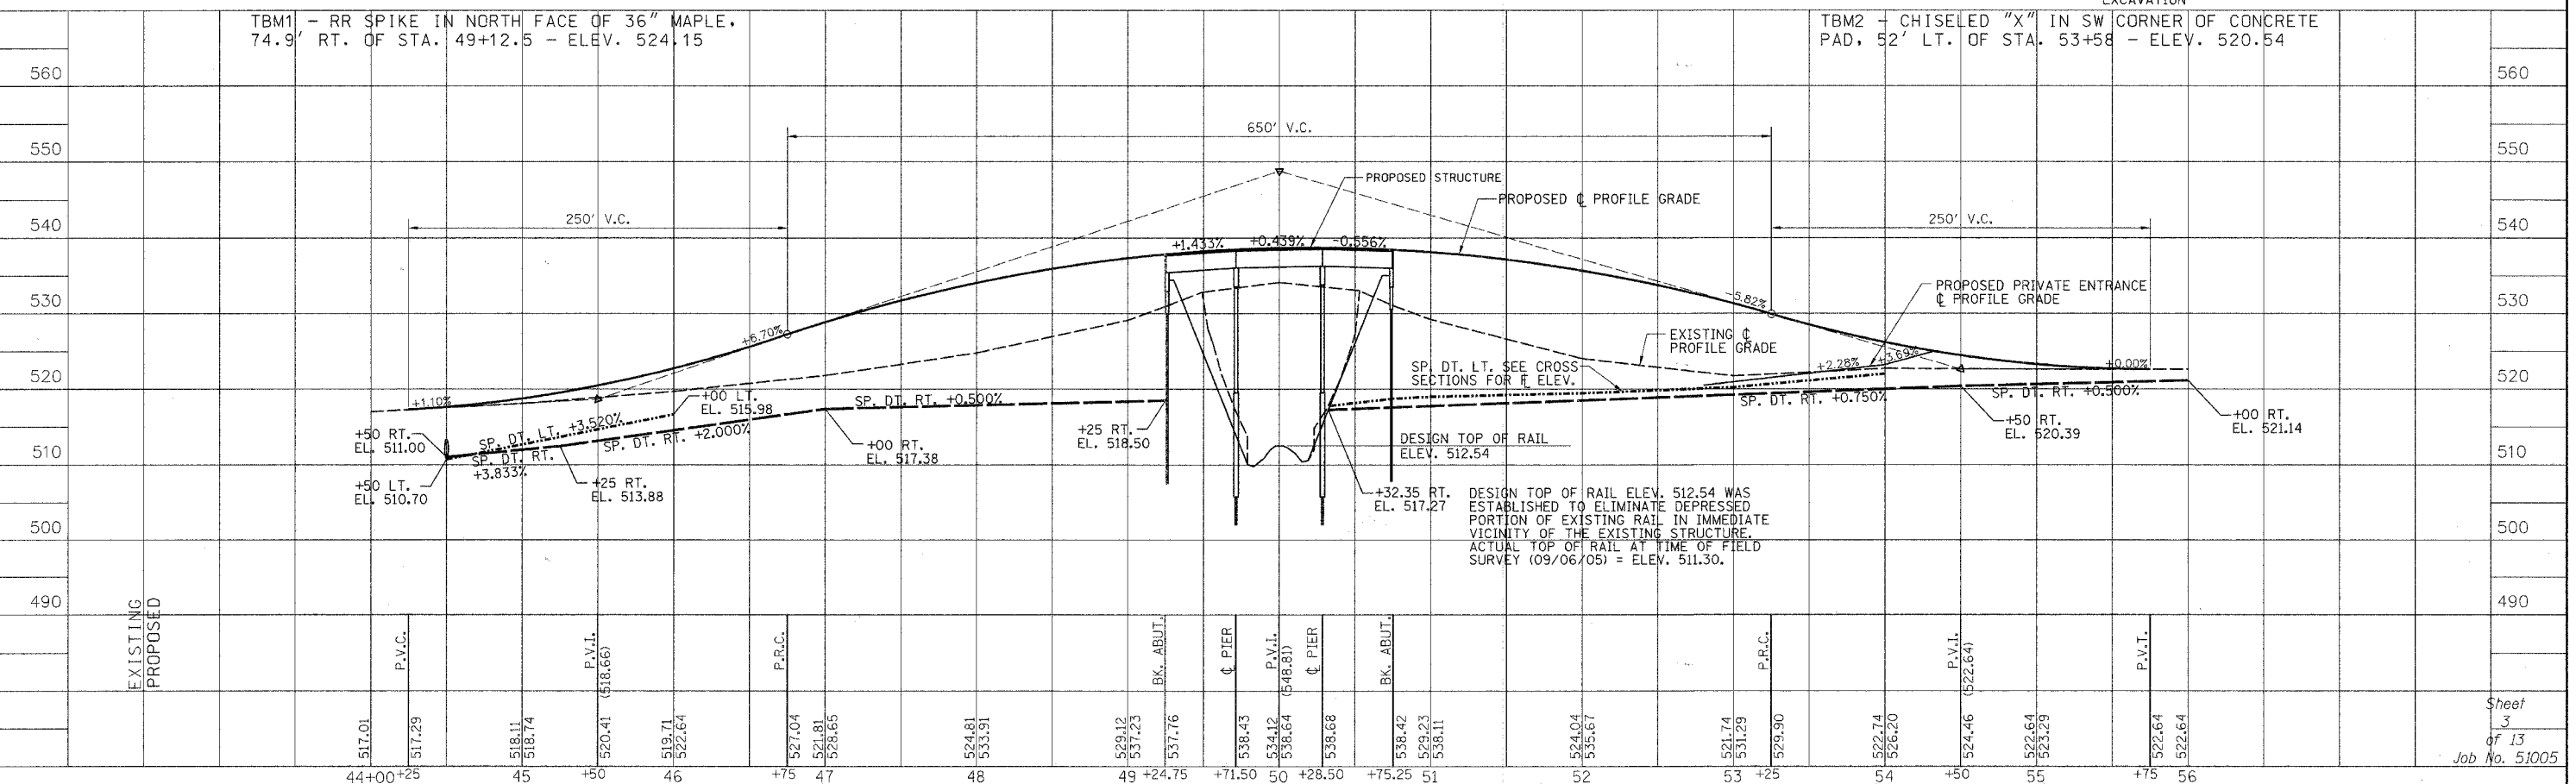

04/03/2007

Sheet 3 of 13
Job No. 51005