


NOTES

1. WITHIN THE CLEARING LIMITS, THE PLANS DO NOT INDICATE REMOVAL OF INDIVIDUAL ITEMS. THE CONTRACTOR SHALL ASSUME THAT ALL EXISTING ITEMS ARE TO BE REMOVED UNLESS INDICATED OTHERWISE.
2. DUE TO THE NATURE OF THE PROJECT SITE, THE PLANS DO NOT THOROUGHLY SHOW ALL EXISTING ITEMS AND TOPOGRAPHIC FEATURES. THEREFORE, THE CONTRACTOR SHALL PERFORM A THOROUGH INSPECTION OF THE PROJECT SITE DURING THE BIDDING PROCESS TO FAMILIARIZE HIMSELF WITH THE EXISTING CONDITIONS THAT WILL BE ENCOUNTERED IN PERFORMING THE WORK. FAILURE TO DO SO WILL NOT BE CONSIDERED AS GROUNDS FOR ADDITIONAL COMPENSATION FOR UNFORESEEN ADVERSE CONDITIONS ENCOUNTERED DURING THE PROGRESS OF THE WORK.
3. FROM STA. 136+00 TO STA. 143+00, AFTER CLEARING, THE CONTRACTOR SHALL GRADE THE EXISTING EMBANKMENT TO SMOOTH OUT IRREGULARITIES, PROVIDE POSITIVE DRAINAGE AWAY FROM THE SHOULDERS, AND REPAIR EROSION AS DIRECTED BY THE ENGINEER. THIS WORK SHALL BE INCLUDED IN THE COST OF CLEARING.
4. THE RESIDENT ENGINEER SHALL DOCUMENT THE NUMBER OF TREES REMOVED DURING THIS PROJECT FOR TREE REPLACEMENT PURPOSES.

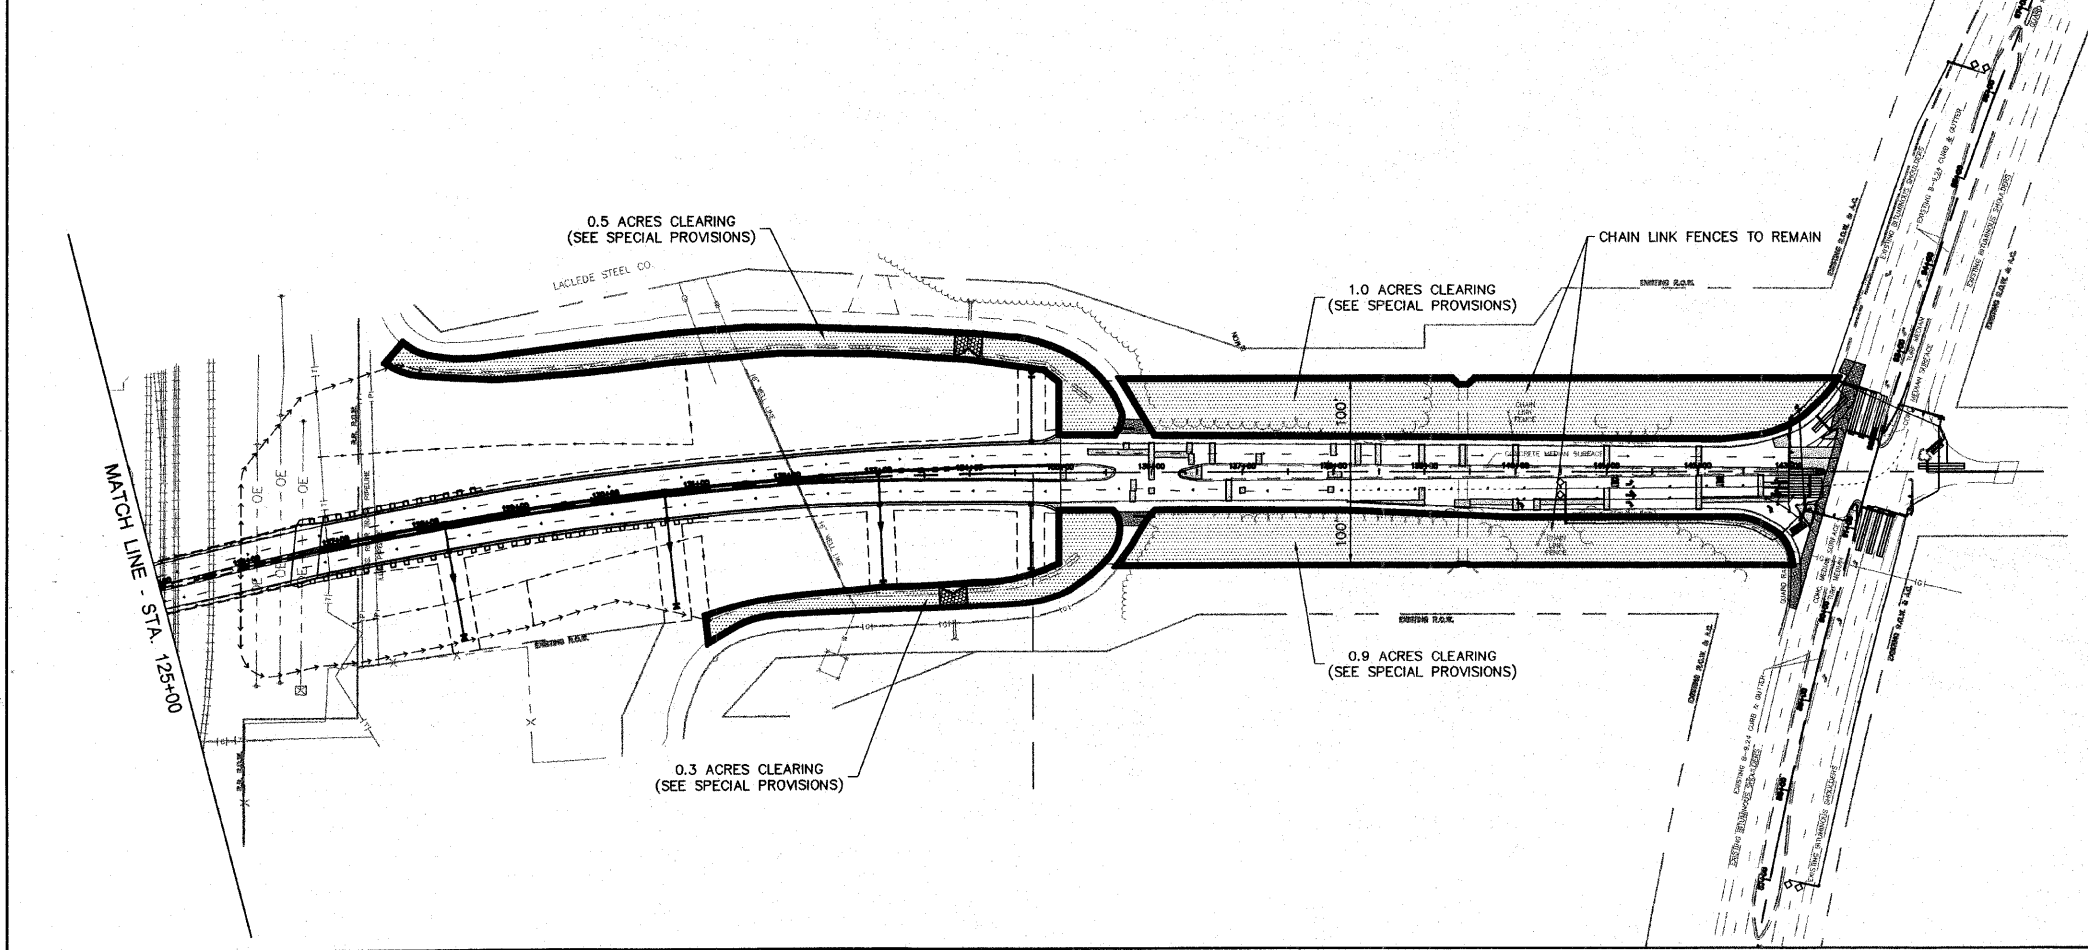

NO.	REVISIONS

Sheppard Morgan & Schwaab, Inc.
 CONSULTING ENGINEERS & LAND SURVEYORS
 10 Central Industrial Dr
 Northgate Center
 Alton, Illinois 62002
 618/462-9766
 618/977-3768



CITY OF ALTON, ILLINOIS
 SECTION 06 - 00208 - 02 - RP
 CPL. CHRIS BELCHIK MEMORIAL EXPRESSWAY
 CLEARING PLAN

DWG. NO.	PH III CLEARING PLAN.DWG
REF. BK.	INDIANA AVE.
JOB NO.	406365.1
DSN. BY:	DEG
DWN. BY:	CAD
CHK. BY:	DEG
DATE:	OCTOBER, 2006
SCALE:	1" = 100'
SHEET	12 OF 61