


SECTION	COUNTY	TOTAL SHEETS	SHEET NO.
06-00208-02-RP	MADISON	61	52

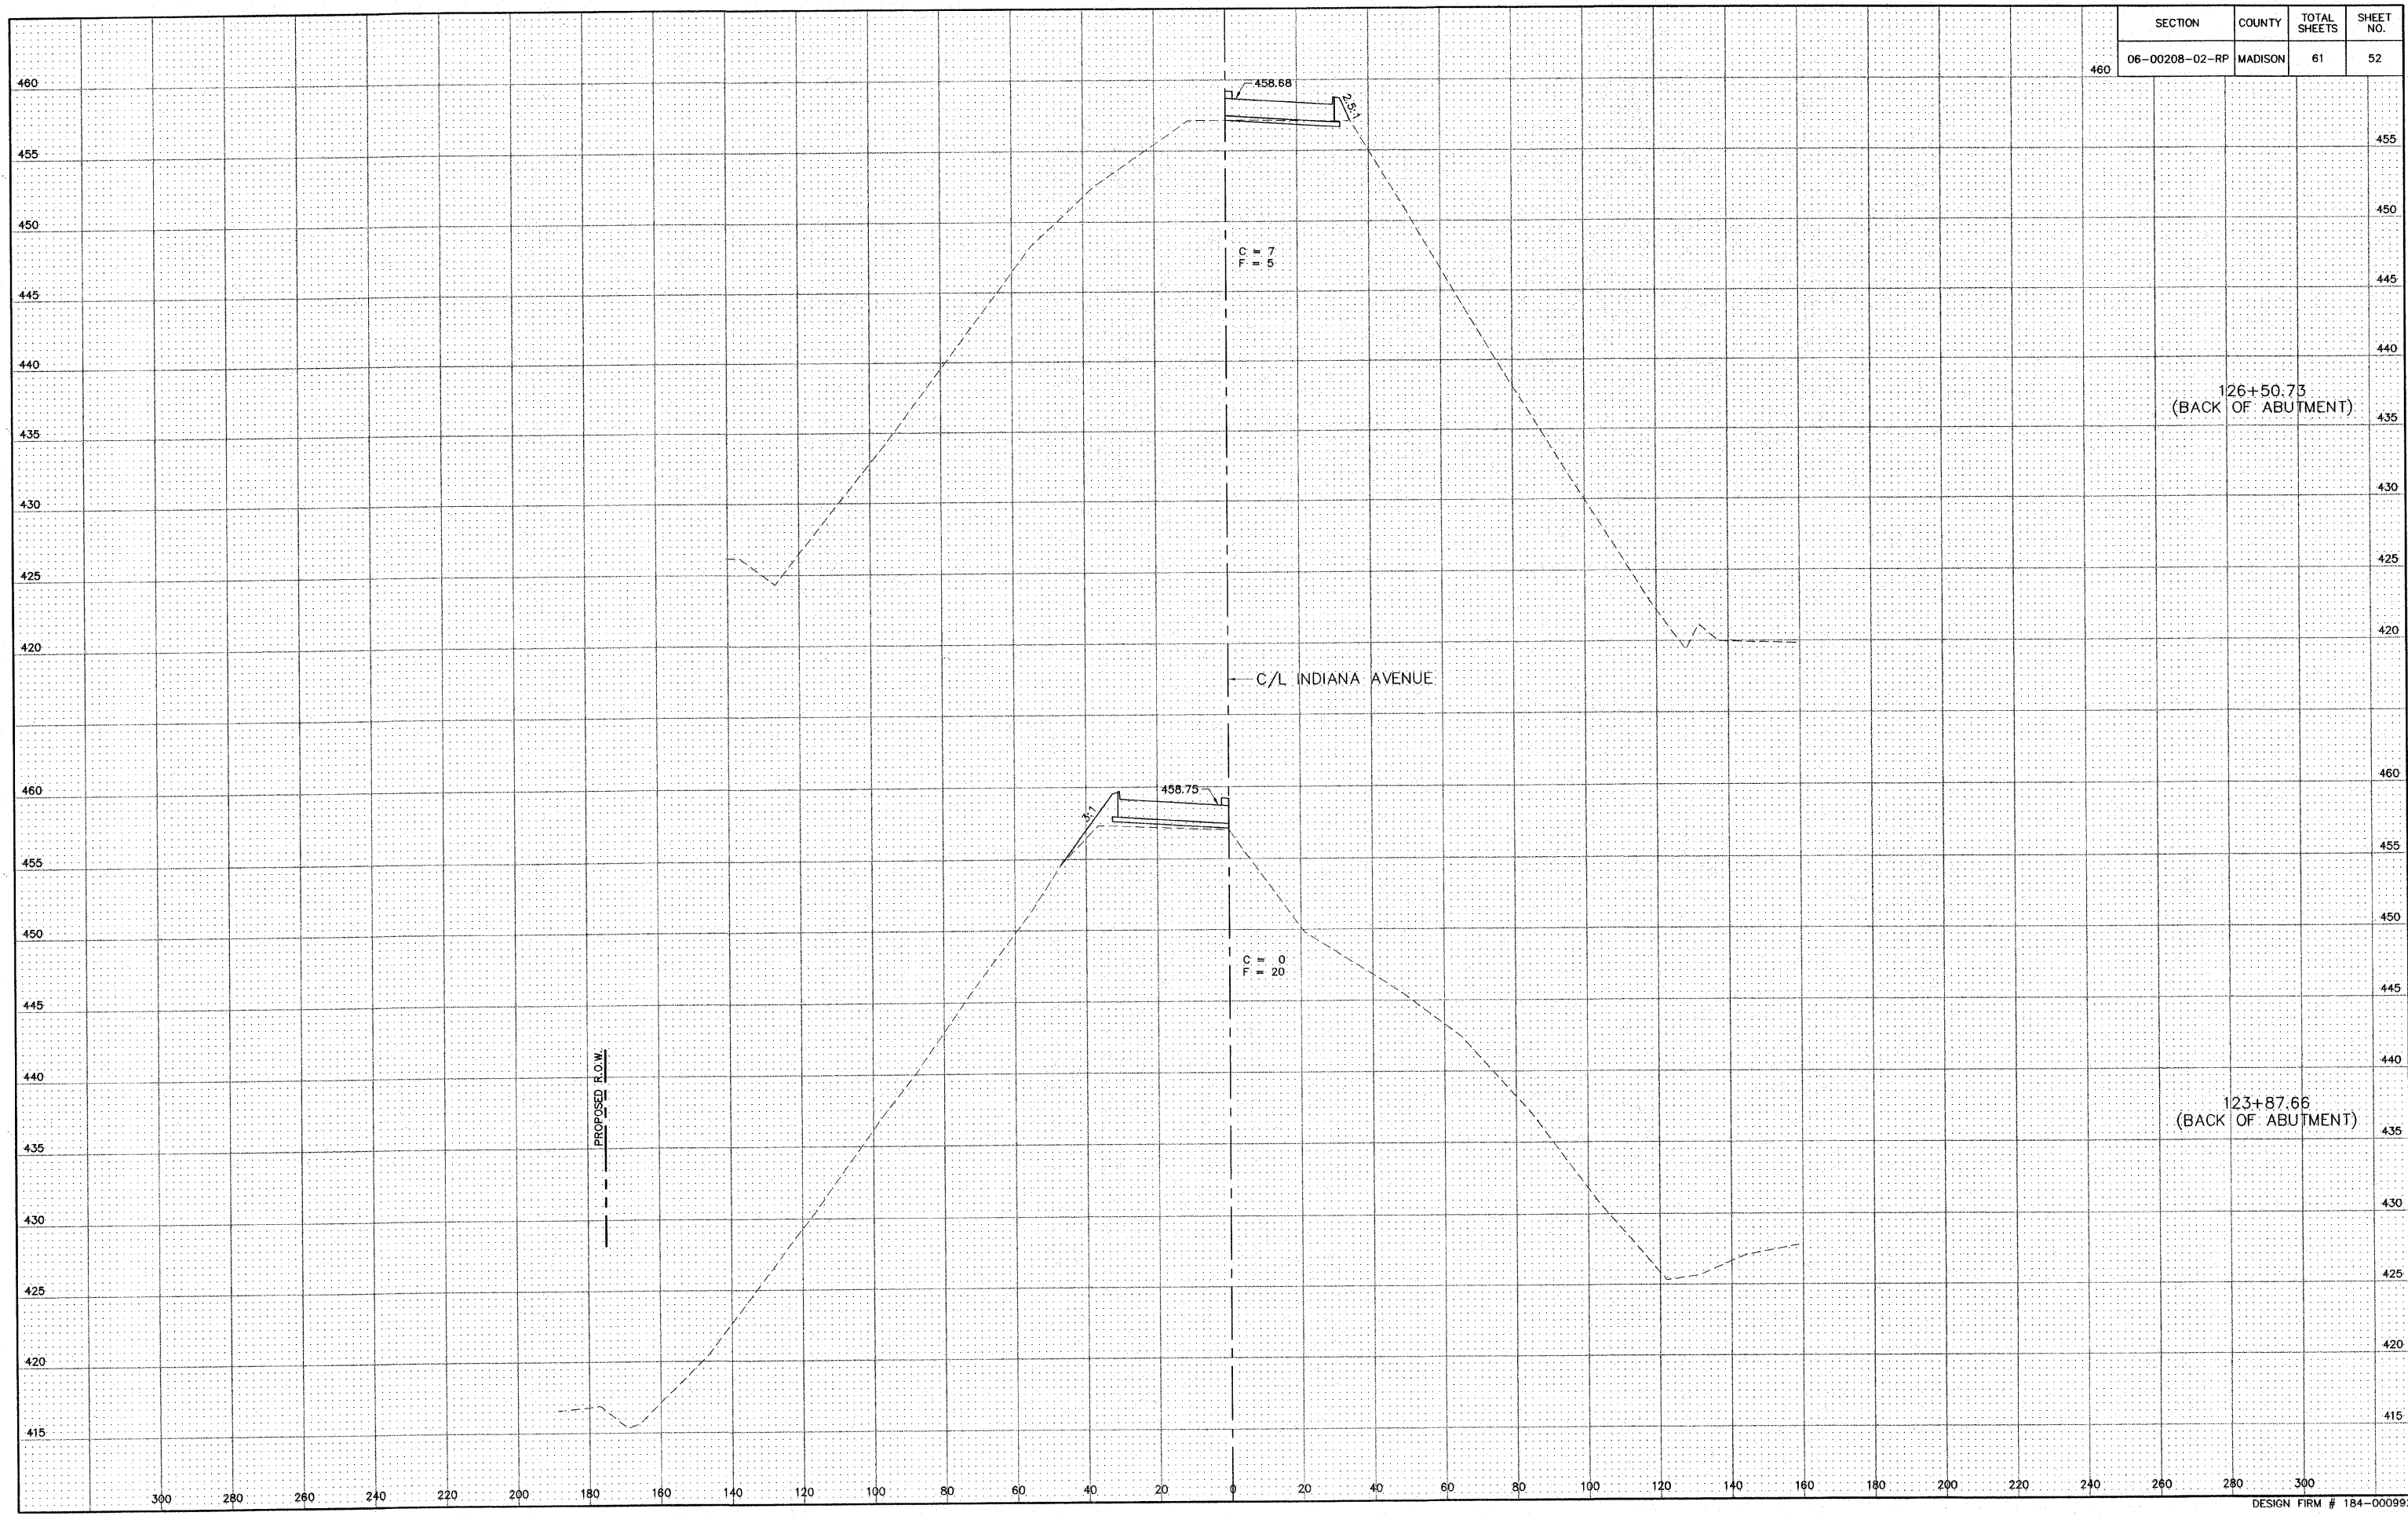

S:\Land Projects\Alton Indiana Ph III 406385.dwg, 10/11/2006 8:17:54 AM, jman, 1:20