


F.A.U. ROUTE NO.	SECTION	COUNTY	TOTAL SHEETS	SHEET NO.
9247	05-00016-00-PV	ST. CLAIR	6	3
STA. 101+58		TO STA. 111+65		
FEDERAL AID PROJECT			CONTRACT 97310	

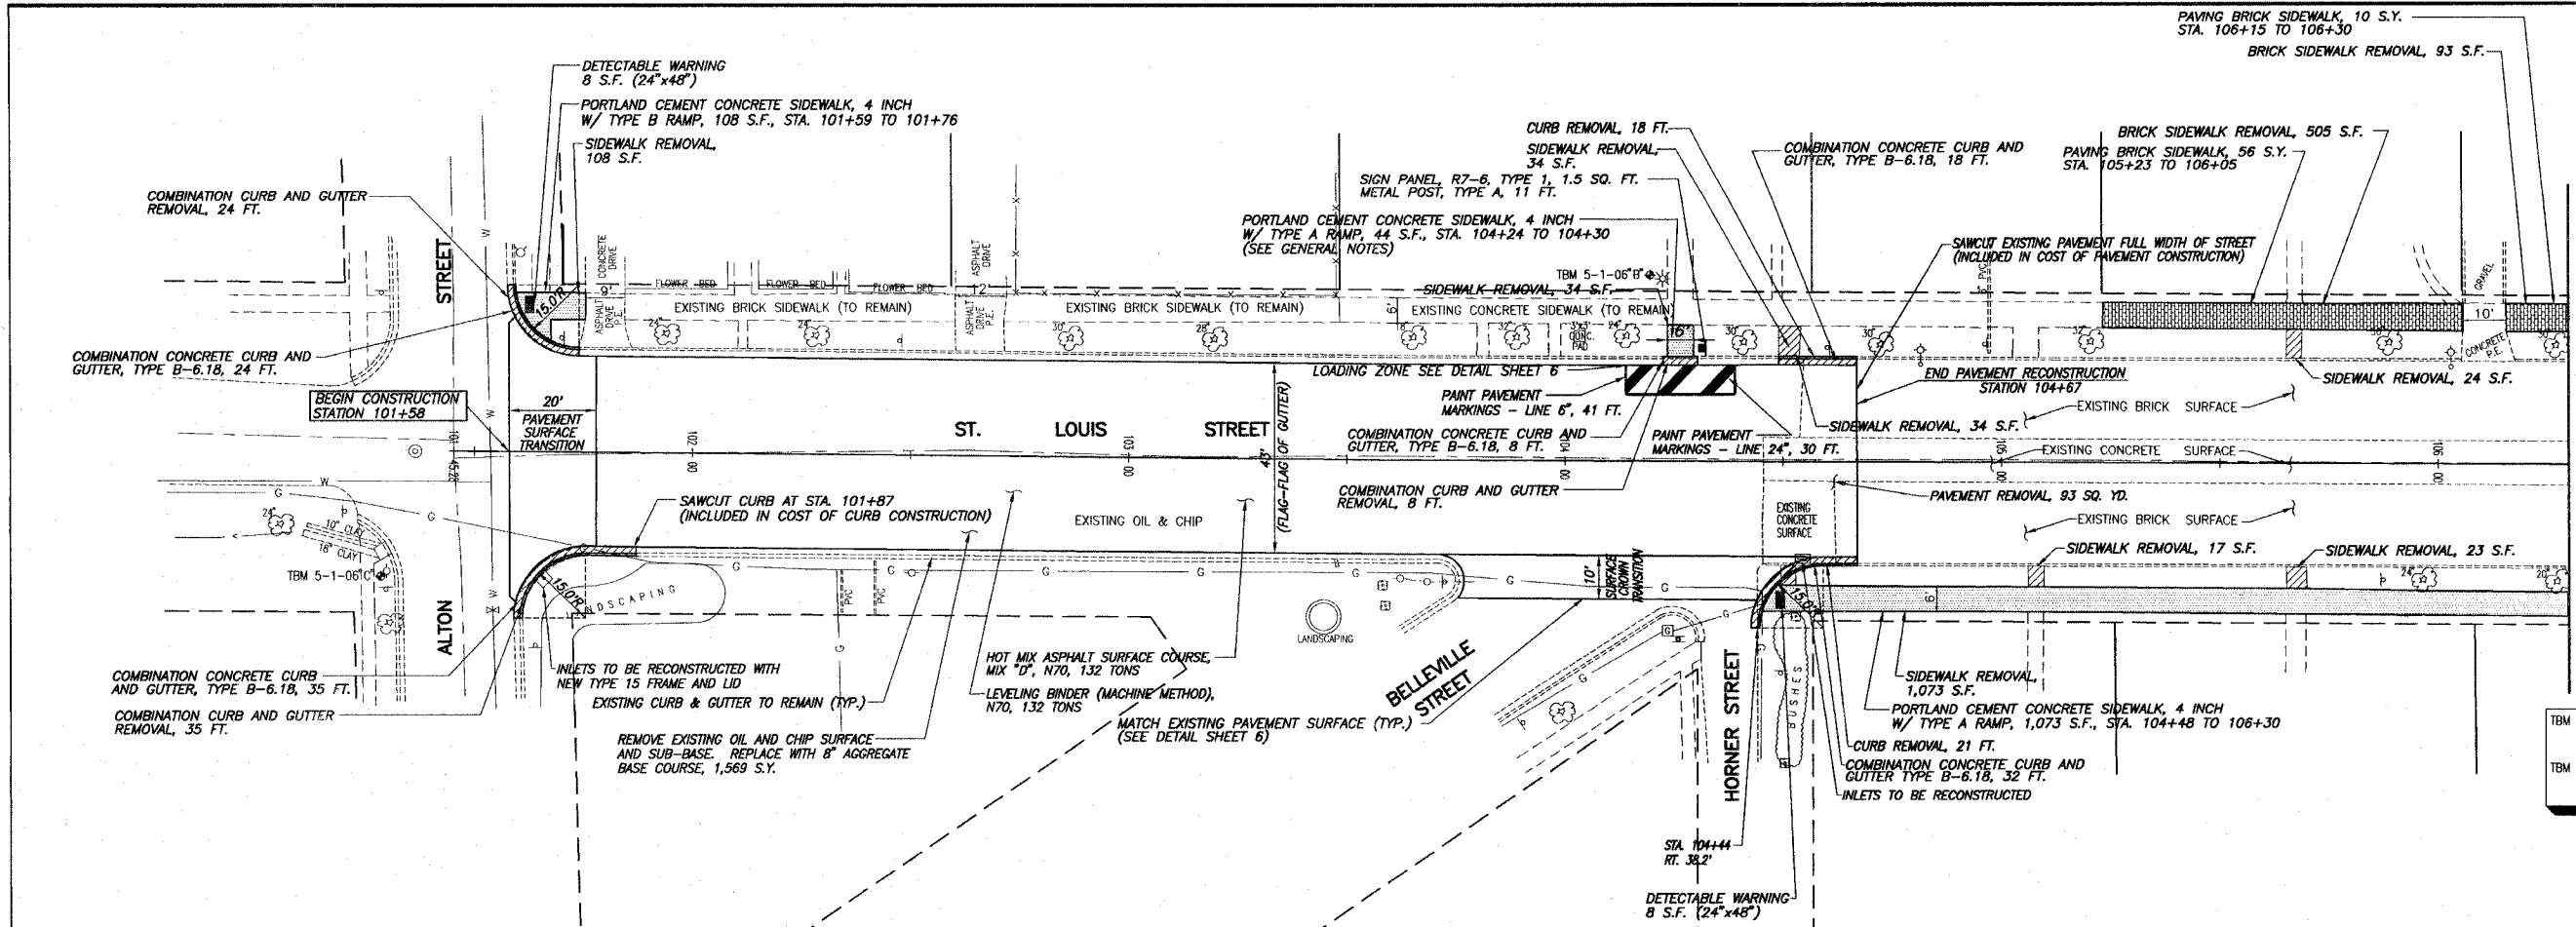

**LEGEND**

- - - EXISTING FLAG POLE
- - - EXISTING LIGHT POLE
- - - EXISTING POWER POLE
- - - EXISTING GUY WIRE
- - - EXISTING WATER VALVE
- - - EXISTING GAS VALVE
- - - EXISTING TREE
- - - EXISTING MANHOLE
- - - EXISTING TRAFFIC SIGN
- - - EXISTING STORM SEWER INLET
- - - EXISTING GRATED INLET
- - - EXISTING WATER LINE
- - - EXISTING GAS LINE

TBM 5-1-06" B: CHISELED "X" ON NORTHEAST BOLT OF BASE OF LIGHT STANDARD, LOCATED IN FRONT OF METHODIST CHURCH. ELEV. 509.23  
TBM 5-1-06" C: RAILROAD SPIKE IN EAST FACE OF POWER POLE, LOCATED AT SOUTHWEST CORNER OF ALTON ST. AND ST. LOUIS STREET. ELEV. 499.40

**SCALE:**  
PLAN: 1" = 20'  
PROFILE: 1" = 20' HORIZ.  
1" = 5' VERT.

