



F.A.I. RTE.	SECTION	COUNTY	TOTAL SHEETS	SHEET NO
57	77-3, 4-1, 4-2RS-2	PULASKI	52	30
STA.	TO STA.			
FED. ROAD DIST. NO.	ILLINOIS	FED. AID PROJECT		
CONTRACT NO. 98829				

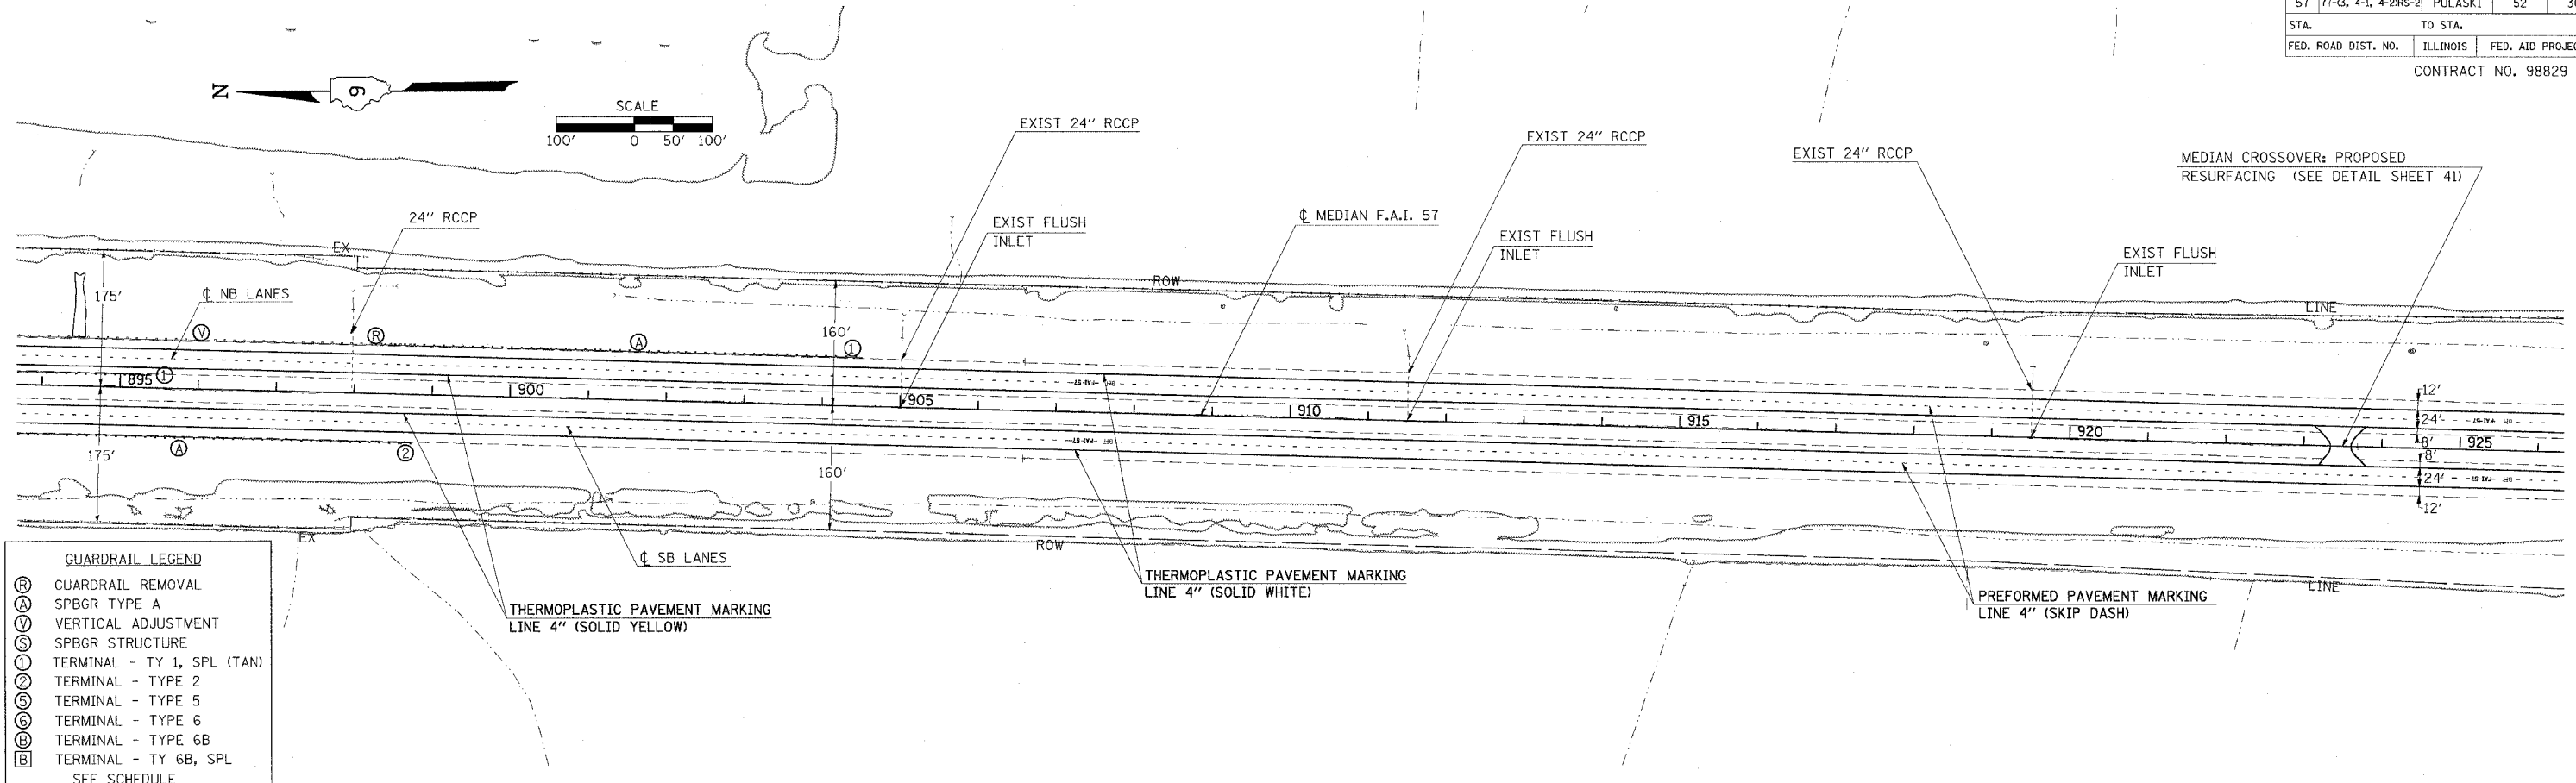

- GUARDRAIL LEGEND**
- Ⓜ GUARDRAIL REMOVAL
  - ⓐ SPBGR TYPE A
  - Ⓥ VERTICAL ADJUSTMENT
  - Ⓢ SPBGR STRUCTURE
  - Ⓣ① TERMINAL - TY 1, SPL (TAN)
  - Ⓣ② TERMINAL - TYPE 2
  - Ⓣ⑤ TERMINAL - TYPE 5
  - Ⓣ⑥ TERMINAL - TYPE 6
  - Ⓣ⑥B TERMINAL - TYPE 6B
  - Ⓣ⑥ TERMINAL - TY 6B, SPL
- SEE SCHEDULE

PLAN	SURVEYED	BY	DATE
	PLOTTED		
	CHECKED		
	BY		
	NOTE BOOK NO.		
	CADD FILE NAME		

PROFILE	SURVEYED	BY	DATE
	PLOTTED		
	CHECKED		
	BY		
	NOTE BOOK NO.		
	STRUCTURE NOTATIONS CHFD		
	USER NAME = thomashf		

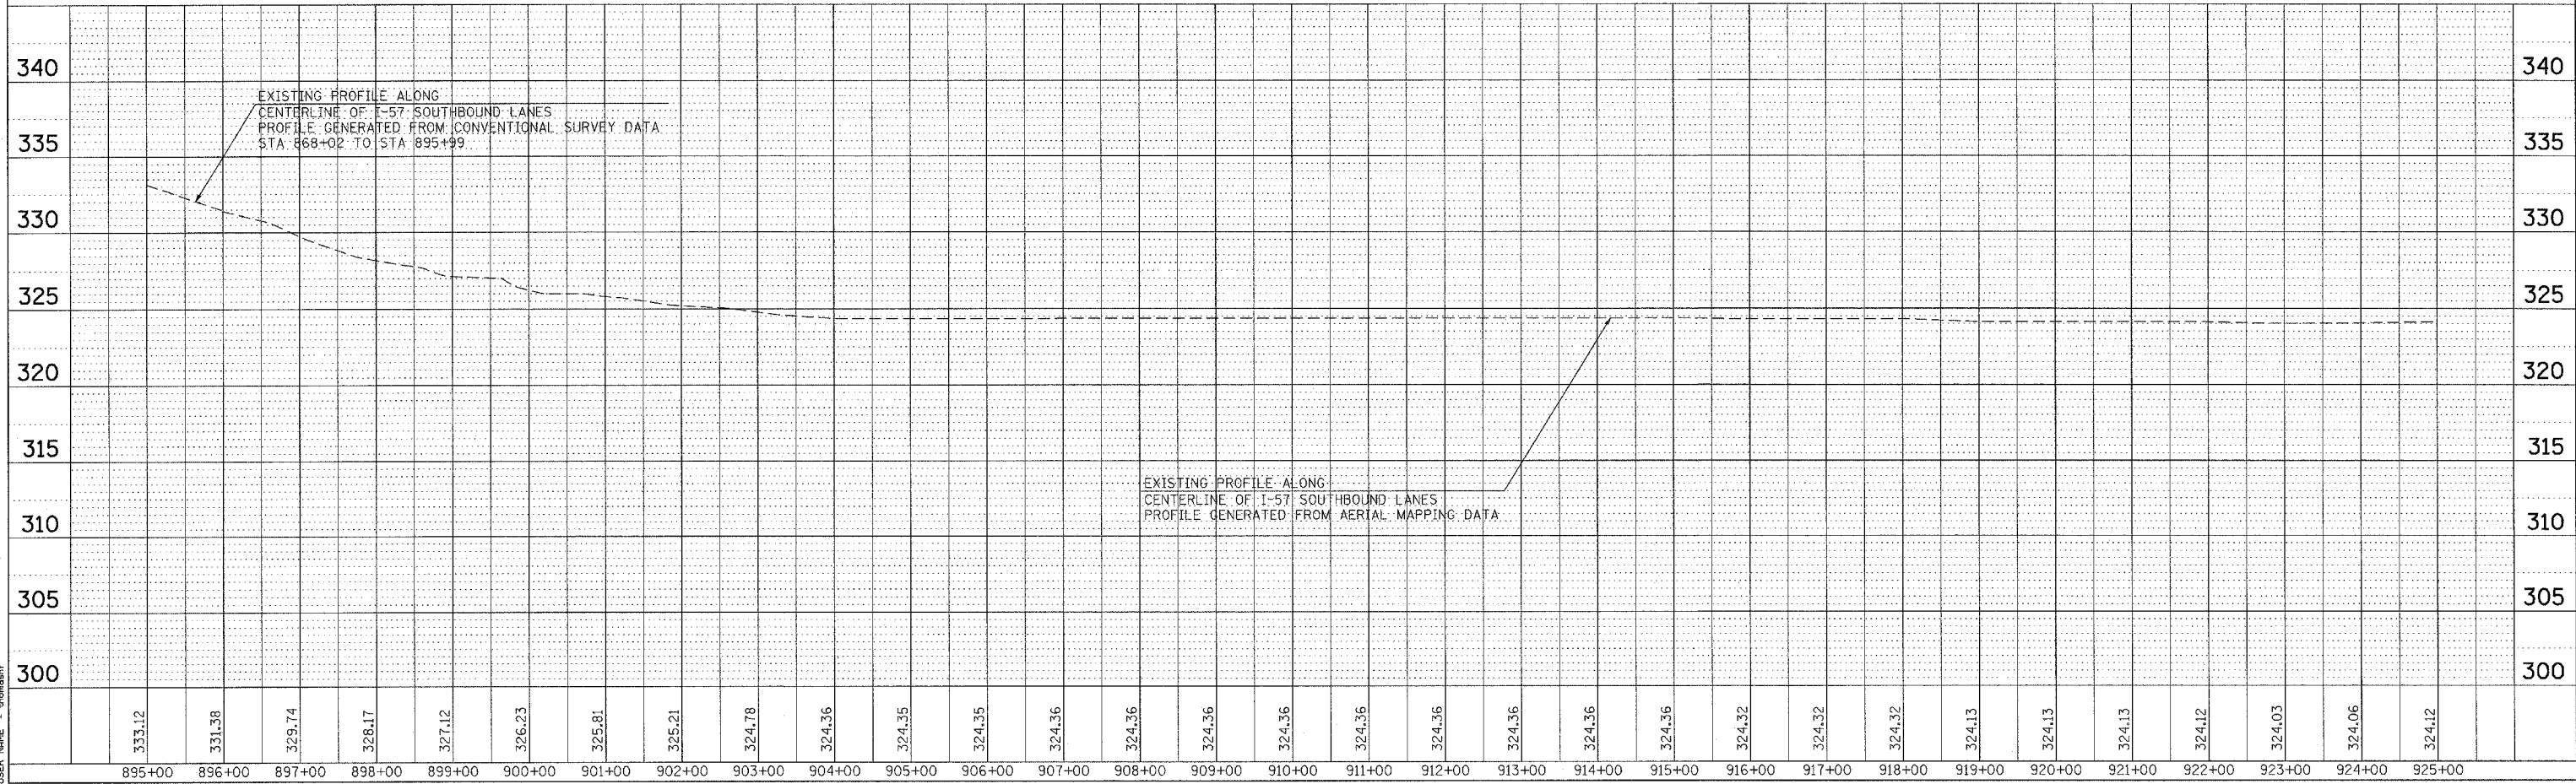

PLOT DATE = 3/21/2007  
 PLOT SCALE = 1/4" = 100'  
 USER NAME = thomashf

**PLAN PROFILE SHEET STA 895+00 TO 925+00**