


F.A. RTE	SECTION	COUNTY	TOTAL SHEETS	SHEET NO
57	02-01-11-21-3RS-1	ALEXANDER	22	6
STA.		TO STA.		
FED. ROAD DIST. NO.		ILLINOIS	FED. AID PROJECT	

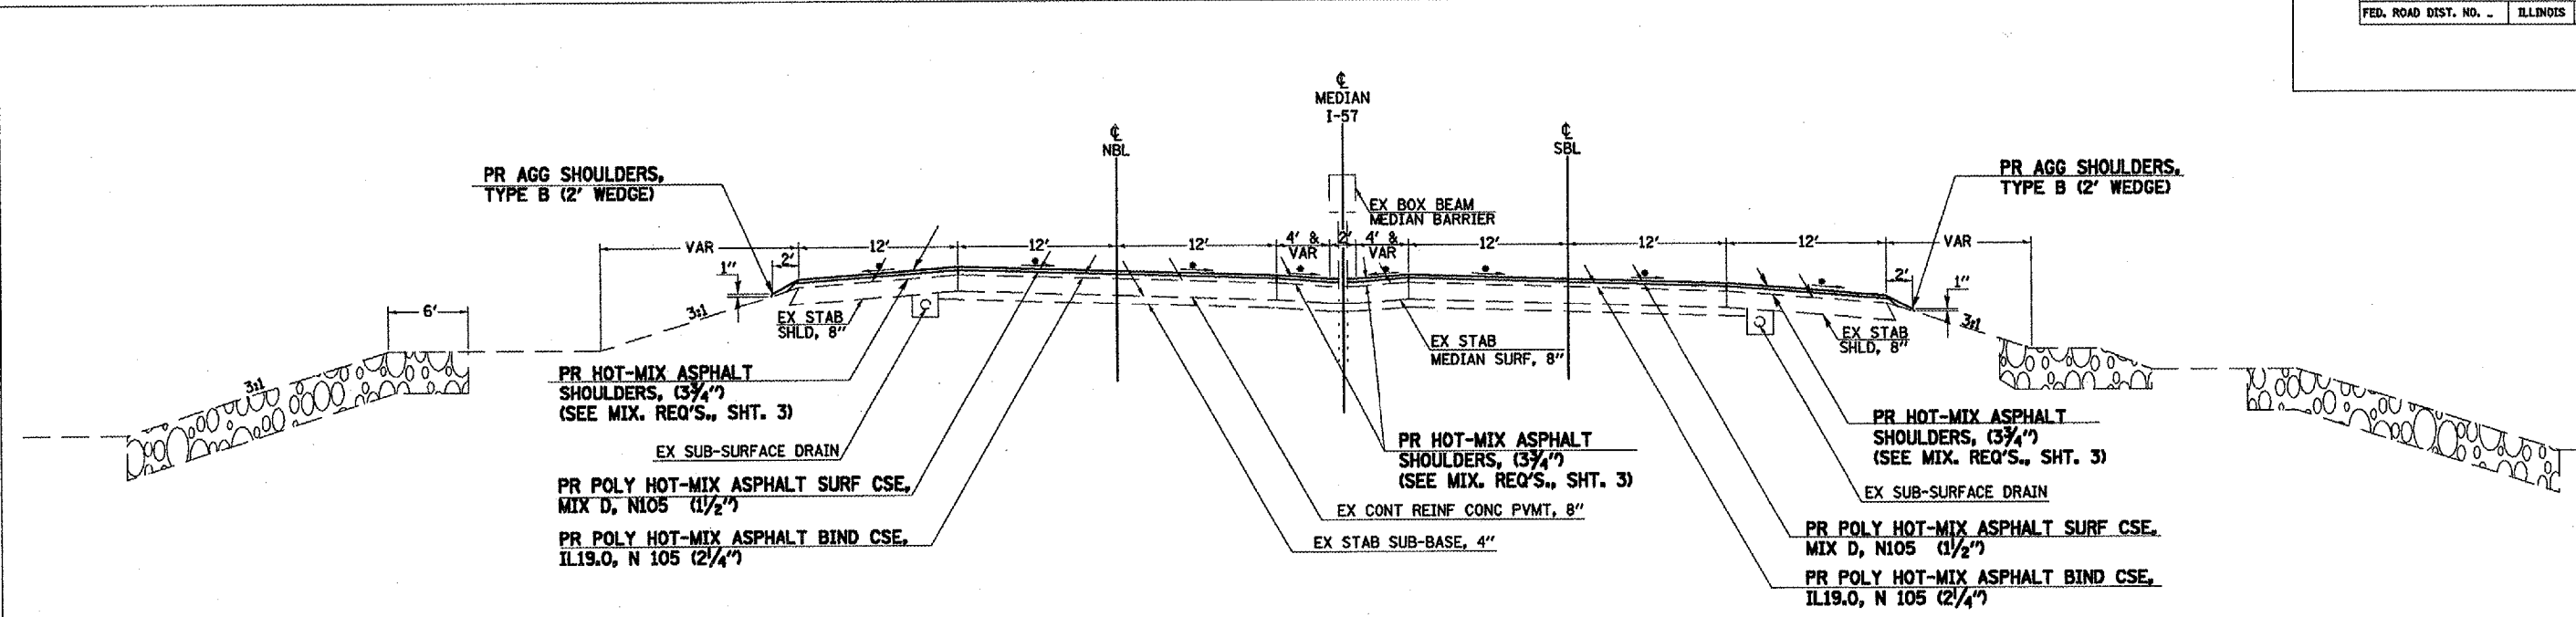


TO BE USED:

NORTHBOUND LANES
 STA 1120+11.74 TO EQ. STA. 1134+12.70 (BK.)
 STA. 1134+36.20 (AH.) TO STA. 1141+85.25

SOUTHBOUND LANES
 STA 1120+11.74 TO EQ. STA. 1134+12.70 (BK.)
 STA. 1134+24.45 (AH.) TO STA. 1141+85.25

• MATCH EX. PAVEMENT SLOPE

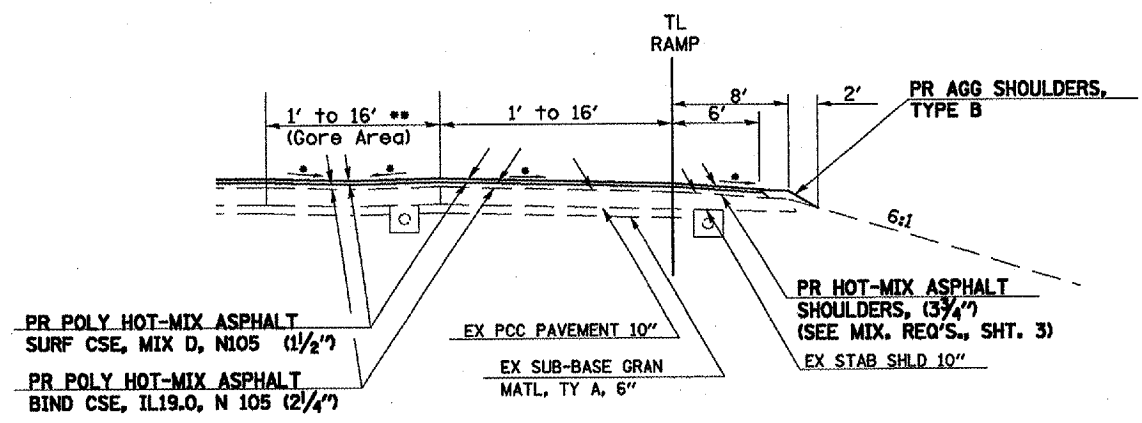

• MATCH EX. PAVEMENT SLOPE

TO BE USED AT RAMP LOCATIONS:

RAMP A: LT. STA. 1062+00 TO STA. 1073+54
 Ramp AA: LT. STA. 1083+85 TO STA. 1089+22.46
 Ramp D: RT. STA. 1069+35 TO STA. 1076+70
 Ramp DD: RT. STA. 1086+48 TO STA. 1089+37.30

****GORE STATIONING:**

RAMP A: LT. STA. 1069+03 TO LT. STA. 1072+13
 RAMP AA: LT. STA. 1086+36 TO LT. STA. 1089+22.46
 RAMP D: RT. STA. 1071+98 TO RT. STA. 1074+66
 RAMP DD: RT. STA. 1088+72 TO RT. STA. 1089+37.30

• MATCH EXISTING SLOPE