



F.A. RTE.	SECTION	COUNTY	TOTAL SHEETS	SHEET NO.
57	02-0.1-1.1-2.1-3RS-1	ALEXANDER	22	7
STA.		TO STA.		
FED. ROAD DIST. NO.		ILLINOIS	FED. AID PROJECT	

PROPOSED BUTT JOINT
 BEGINNING STATION 965+84
 ENDING STATION 1141+85.25

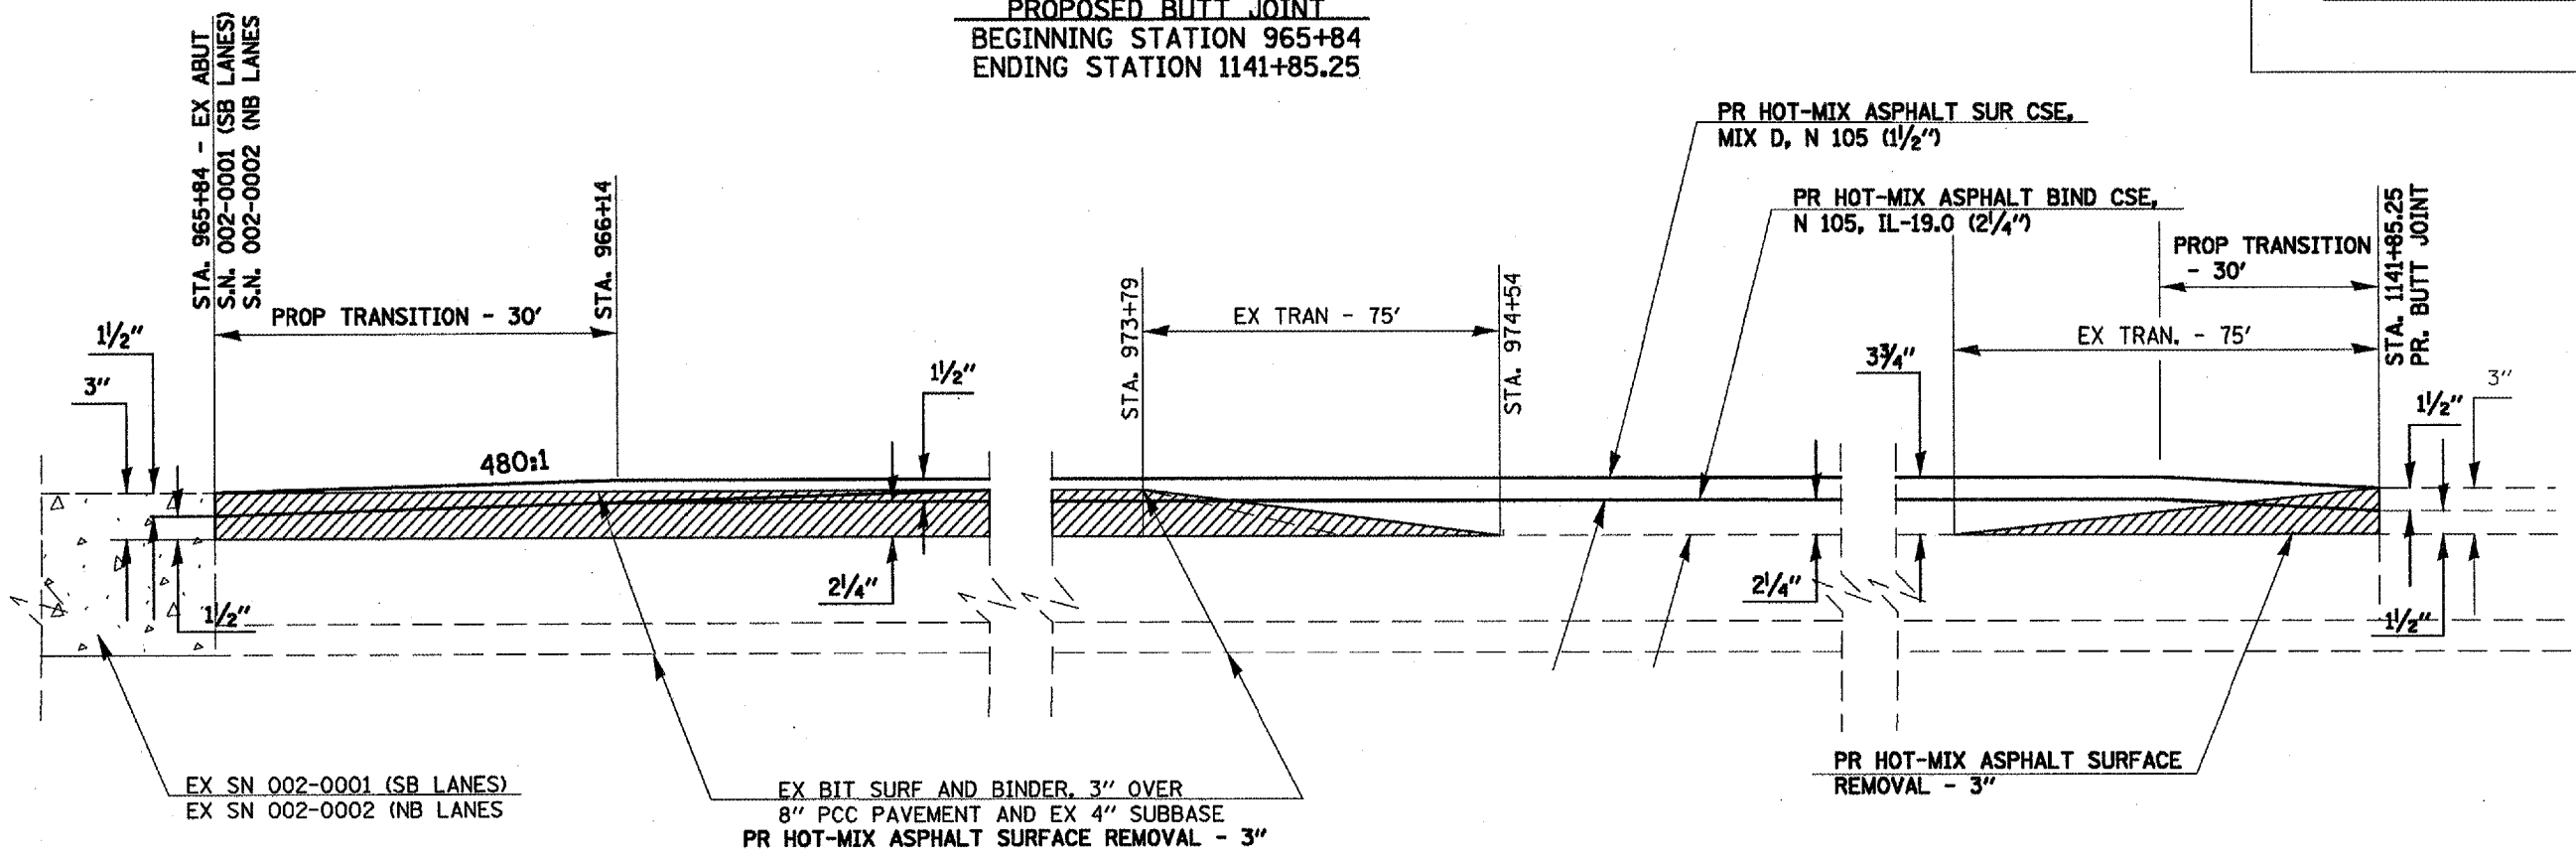


DETAIL OF 150' TRANSITION

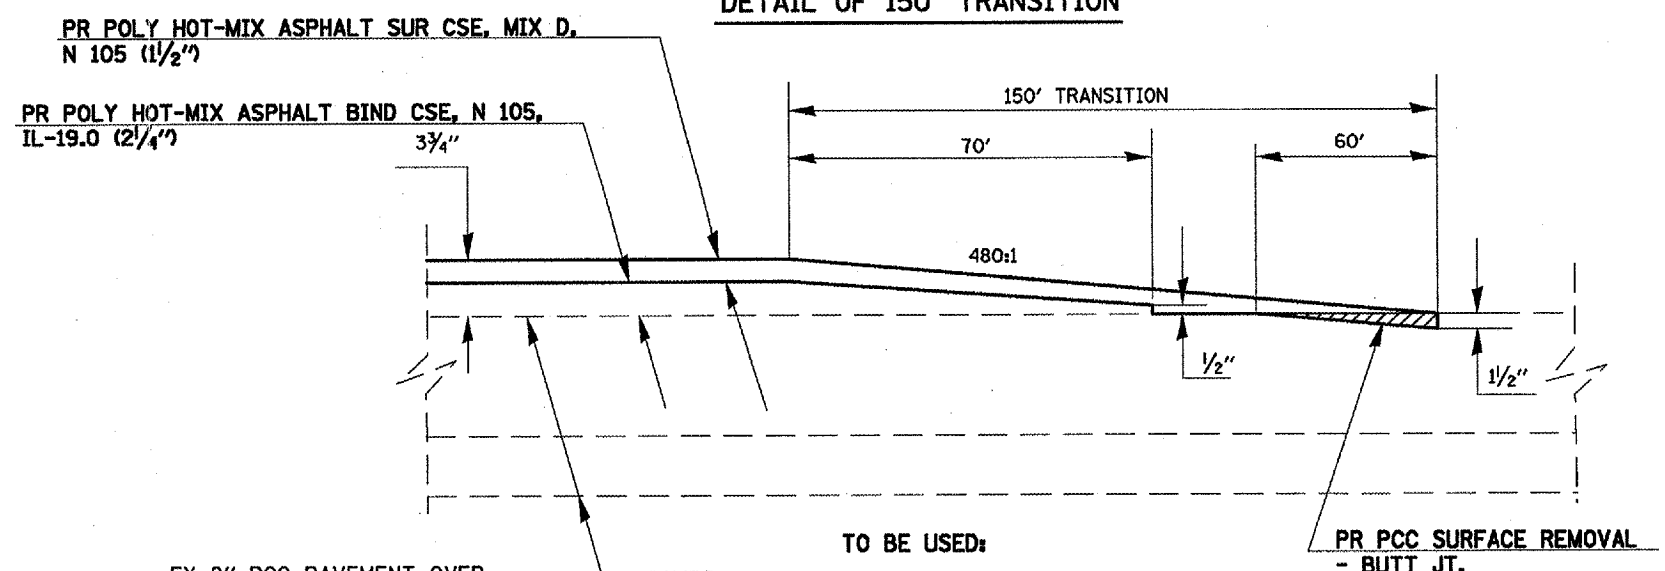

EX 8" PCC PAVEMENT OVER
EX 4" SUBBASE

- TO BE USED:**
- RAMPS:**
 LT. STA. 1072+04 TO LT. STA. 1073+54 (RAMP A)
 LT. STA. 1083+85 TO LT. STA. 1085+35 (RAMP AA)
 RT. STA. 1075+20 TO RT. STA. 1076+70 (RAMP D)
 RT. STA. 1086+48 TO RT. STA. 1087+98 (RAMP DD)
- MAINLINE:**
 STA. 1087+87.39 TO STA. 1089+37.39 (SB LANES)
 STA. 1087+72.46 TO STA. 1089+22.46 (NB LANES)

HOT-MIX ASPHALT SHOULDERS DETAIL AT RAMPS

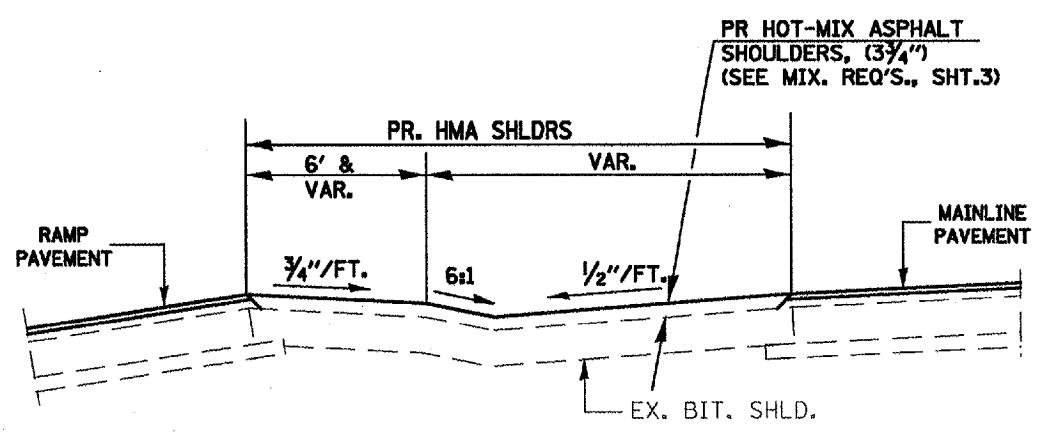

SECTION A-A

- RAMP A: LT. STA. 1072+13 TO LT. STA. 1072+90
 RAMP D: RT. STA. 1074+66 TO RT. STA. 1075+98
 RAMP AA: LT. STA. 1084+60 TO LT. STA. 1086+36
 RAMP DD: RT. STA. 1087+30 TO RT. STA. 1088+72

• MATCH EXISTING SLOPE