


F.A.I. RTE.	SECTION	COUNTY	TOTAL SHEETS	SHEET NO.
57	02-41-11-2.1-3RS-1	ALEXANDER	22	11
STA.		TO STA.		
FED. ROAD DIST. NO.		ILLINOIS	FED. AID PROJECT	

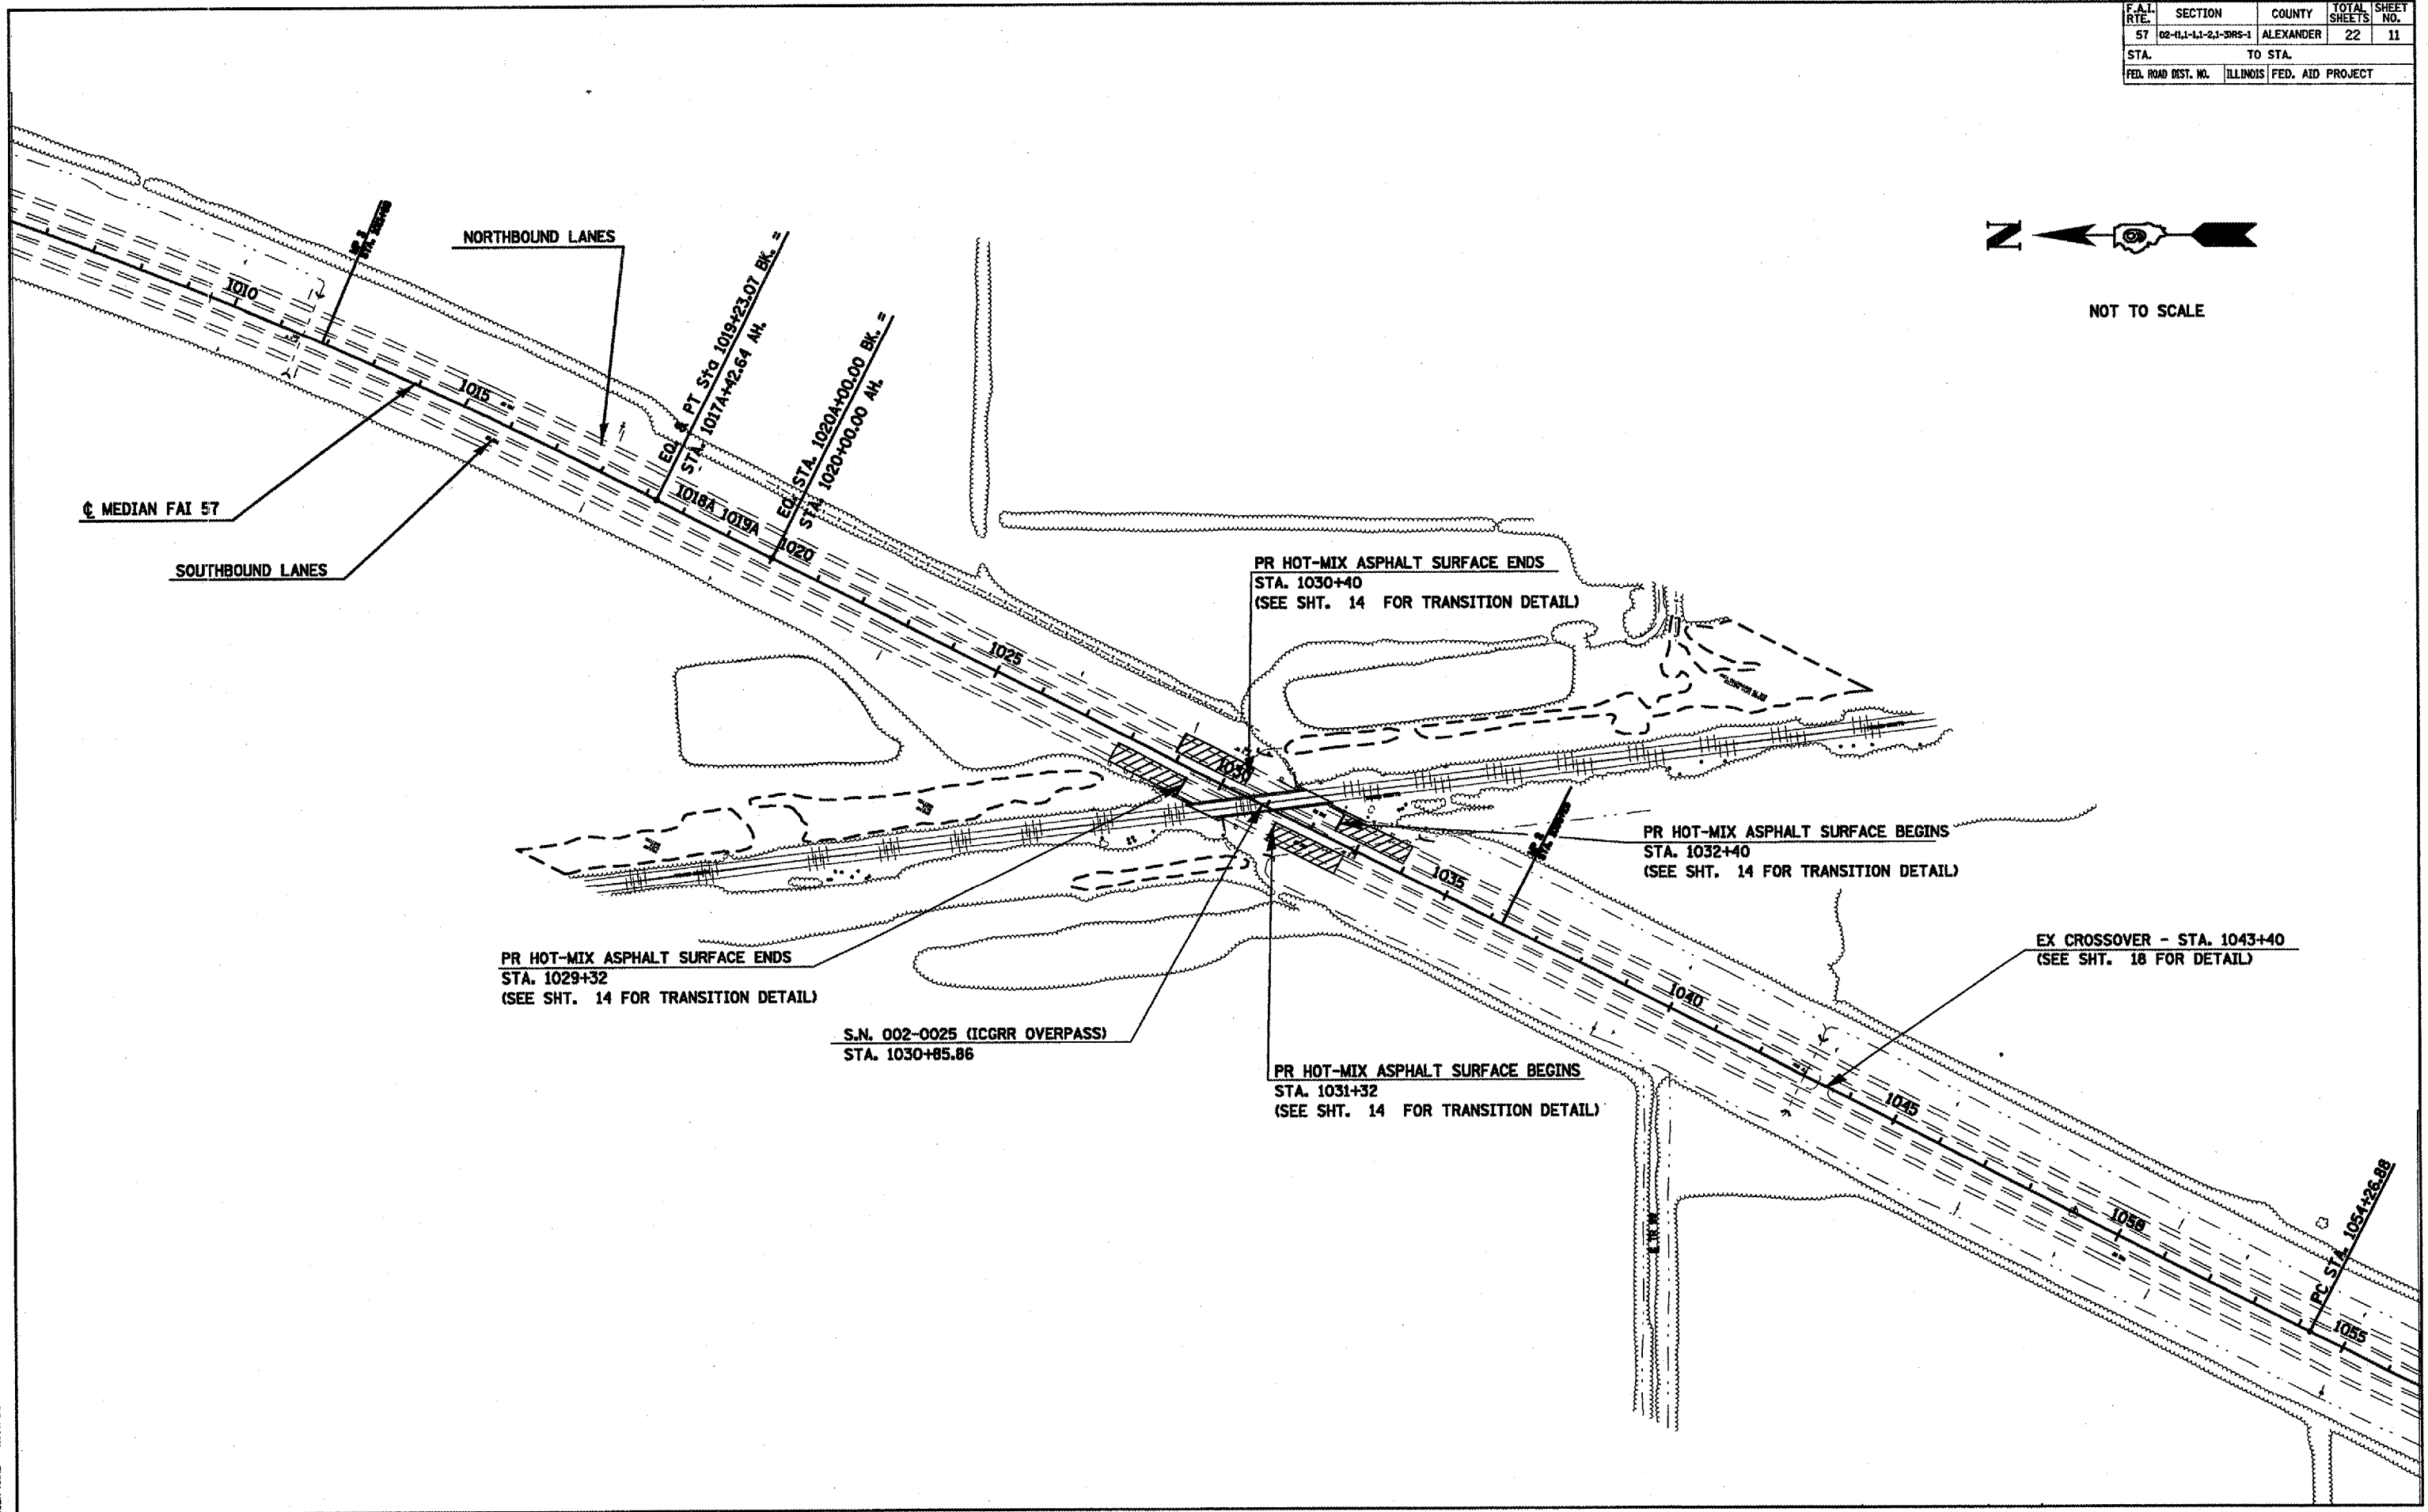

NOT TO SCALE



PLOT DATE = 4/2/2007  
 FILE NAME = c:\projects\fa57\p11\p11.dwg  
 PLOT SCALE = 1/8" = 1'-0"  
 USER NAME = mcorbett