## VOLUME 1 OF 2

FOR INDEX OF SHEETS, SEE SHEET NO. 2 FOR SUMMARY OF QUANTITIES, SEE SHEET NO. 4 TO 10

- 1. TREE FELLING WILL BE RESTRICTED TO THE PERIOD BETWEEN SEPTEMBER 30. AND APRIL 1.
- 2. EROSION AND SEDIMENT CONTROL PLANS HAVE BEEN INCLUDED IN THE PROJECT PLANS.
- 3. TREE REPLACEMENT PLAN WILL USE A 1:1 RATIO.
- 4. WETLAND COMPENSATION PLANS WILL BE ACCOMPLISHED WITH THE PURCHASE OF THE APPROPIATE NUMBER OF WETLAND CREDITS FROM AN U.S. ARMY CORPS OF ENGINEERS APPROVED WETLAND BANK.
- 5. THE FENCE FOR THE ILLINOIS POWER COMPANY (AKA AMEREN SERVICE) SUBSTATION IN THE SOUTHEAST QUADRANT OF THE INTERCHANGE IS NOT TO BE DISTURBED. IF ANY DAMAGE IS DONE TO THE FENCE THE CONTRACTOR SHALL MAKE THE NEEDED REPAIRS AT THEIR EXPENSE.

## UTILITY NOTE

THE LOCATIONS OF THOSE BURIED AND ABOVEGROUND UTILITIES SHOWN ARE APPROXIMATE, ARE SHOWN FOR CONTRACTOR INFORMATIONAL USE ONLY, AND ARE NOT TO BE REFERENCED FOR CONSTRUCTION PURPOSES. THE IMPLIED PRESENCE OR ABSENCE OF UTILITIES IS NOT TO BE CONSTRUED BY THE OWNER, ENGINEER, CONTRACTOR OR SUBCONTRACTORS TO BE AN ACCURATE AND COMPLETE REPRESENTATION OF UTILITIES THAT MAY OR MAY NOT EXIST ON THE CONSTRUCTION SITE, BURIED AND ABOVEGROUND LITILITY LOCATION, IDENTIFICATION, AND MARKING ARE THE DISCONNECTION, PROTECTION, ETC. OF ANY UTILITIES MUST BE COORDINATED BETWEEN THE CONTRACTOR, UTILITY COMPANY, AND OWNER. SITE SAFETY, INCLUDING THE AVOIDANCE OF HAZARDS ASSOCIATED WITH BURIED AND ABOVEGROUND UTILITIES, REMAIN THE SOLE RESPONSIBILITY

JOINT UTILITY LOCATION INFORMATION FOR EXCAVATION 1-800-892-0123

FULL SIZE PLANS HAVE BEEN PREPARED USING STANDARD ENGINEERING SCALES, REDUCED SIZED PLANS WILL NOT CONFORM TO STANDARD SCALES. IN MAKING MEASUREMENTS REFER TO SCALES ON INDIVIDUAL PLAN SHEETS.

 1"= 100' PLAN, CROSS SECTIONS 50' PLAN, PROFILE, CROSS SECTIONS

CONTRACT NO. 98963

VETERANS MEMORIAL DRIVE DESIGN SPEED


DEPARTMENT OF TRANSPORTATION **DIVISION OF HIGHWAYS PROPOSED** 

STATE OF ILLINOIS

## **HIGHWAY PLANS**

FAI ROUTE 57/64 **VETERANS MEMORIAL DRIVE INTERCHANGE** SECTION (41-3)HBK PROJECT: HPD - F -0520 (001) **JEFFERSON COUNTY** 

RAMP CONSTRUCTION

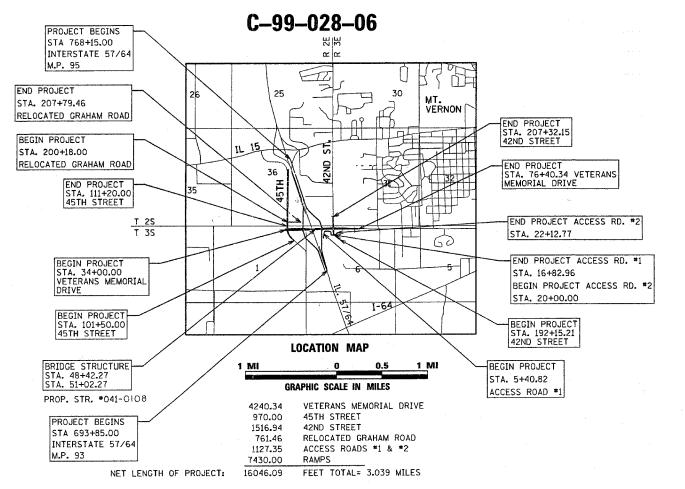

FUNCTIONAL CLASS = OTHER PRINCIPLE ARTERIAL ADT = 16,400 (2026)

FUNCTIONAL CLASS = PRINCIPLE ARTERIAL ADT = 35,900 (2005) 41.4 % TRUCKS

LOCATION OF SECTION INDICATED THUS: -

SECTION

COUNTY

57/64 (41-3)HBK JEFFERSON 5/8

SHEETS NOTED WITH ① WERE PREPARED BY ILLINOIS DEPARTMENT OF TRANSPORTION, DISTRICT 9 SEE INDEX OF SHEETS

SHEETS NOTED WITH @ WERE PREPARED UNDER THIS SEAL SEE INDEX OF SHEETS



DEPUTY DIRECTOR OF HIGHWAYS, REGION ENGINEER

PRINTED BY THE AUTHORITY OF THE STATE OF ILLINOIS

MT. VERNON TOWNSHIP

SECTION: (41-3)HBK

ROUTE: FAI 57/64

HANSON

COUNTY: JEFFERSON