
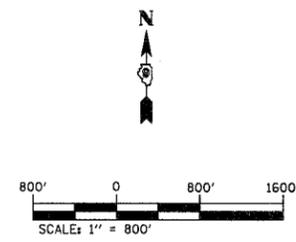


F.A.I. RTE.	SECTION	COUNTY	TOTAL SHEETS	SHEET NO.
57/64	(41-3)HBK	JEFFERSON	518	152
STA.	TO STA.			
FED. ROAD DIST. NO.	ILLINOIS	FED. AID PROJECT		
CONTRACT NO. 98963				

- NOTES: 1. LOCATION OF ALL SIGNS SHALL BE STAKED IN THE FIELD FOR APPROVAL BY THE ENGINEER PRIOR TO INSTALLATION.
2. SIGN PLACEMENT MAY BE ADJUSTED TO FIT FIELD CONDITIONS.
3. ANY CHANGES OR ADJUSTMENTS TO THE TRAFFIC CONTROL PLANS SHALL BE APPROVED BY THE ENGINEER.

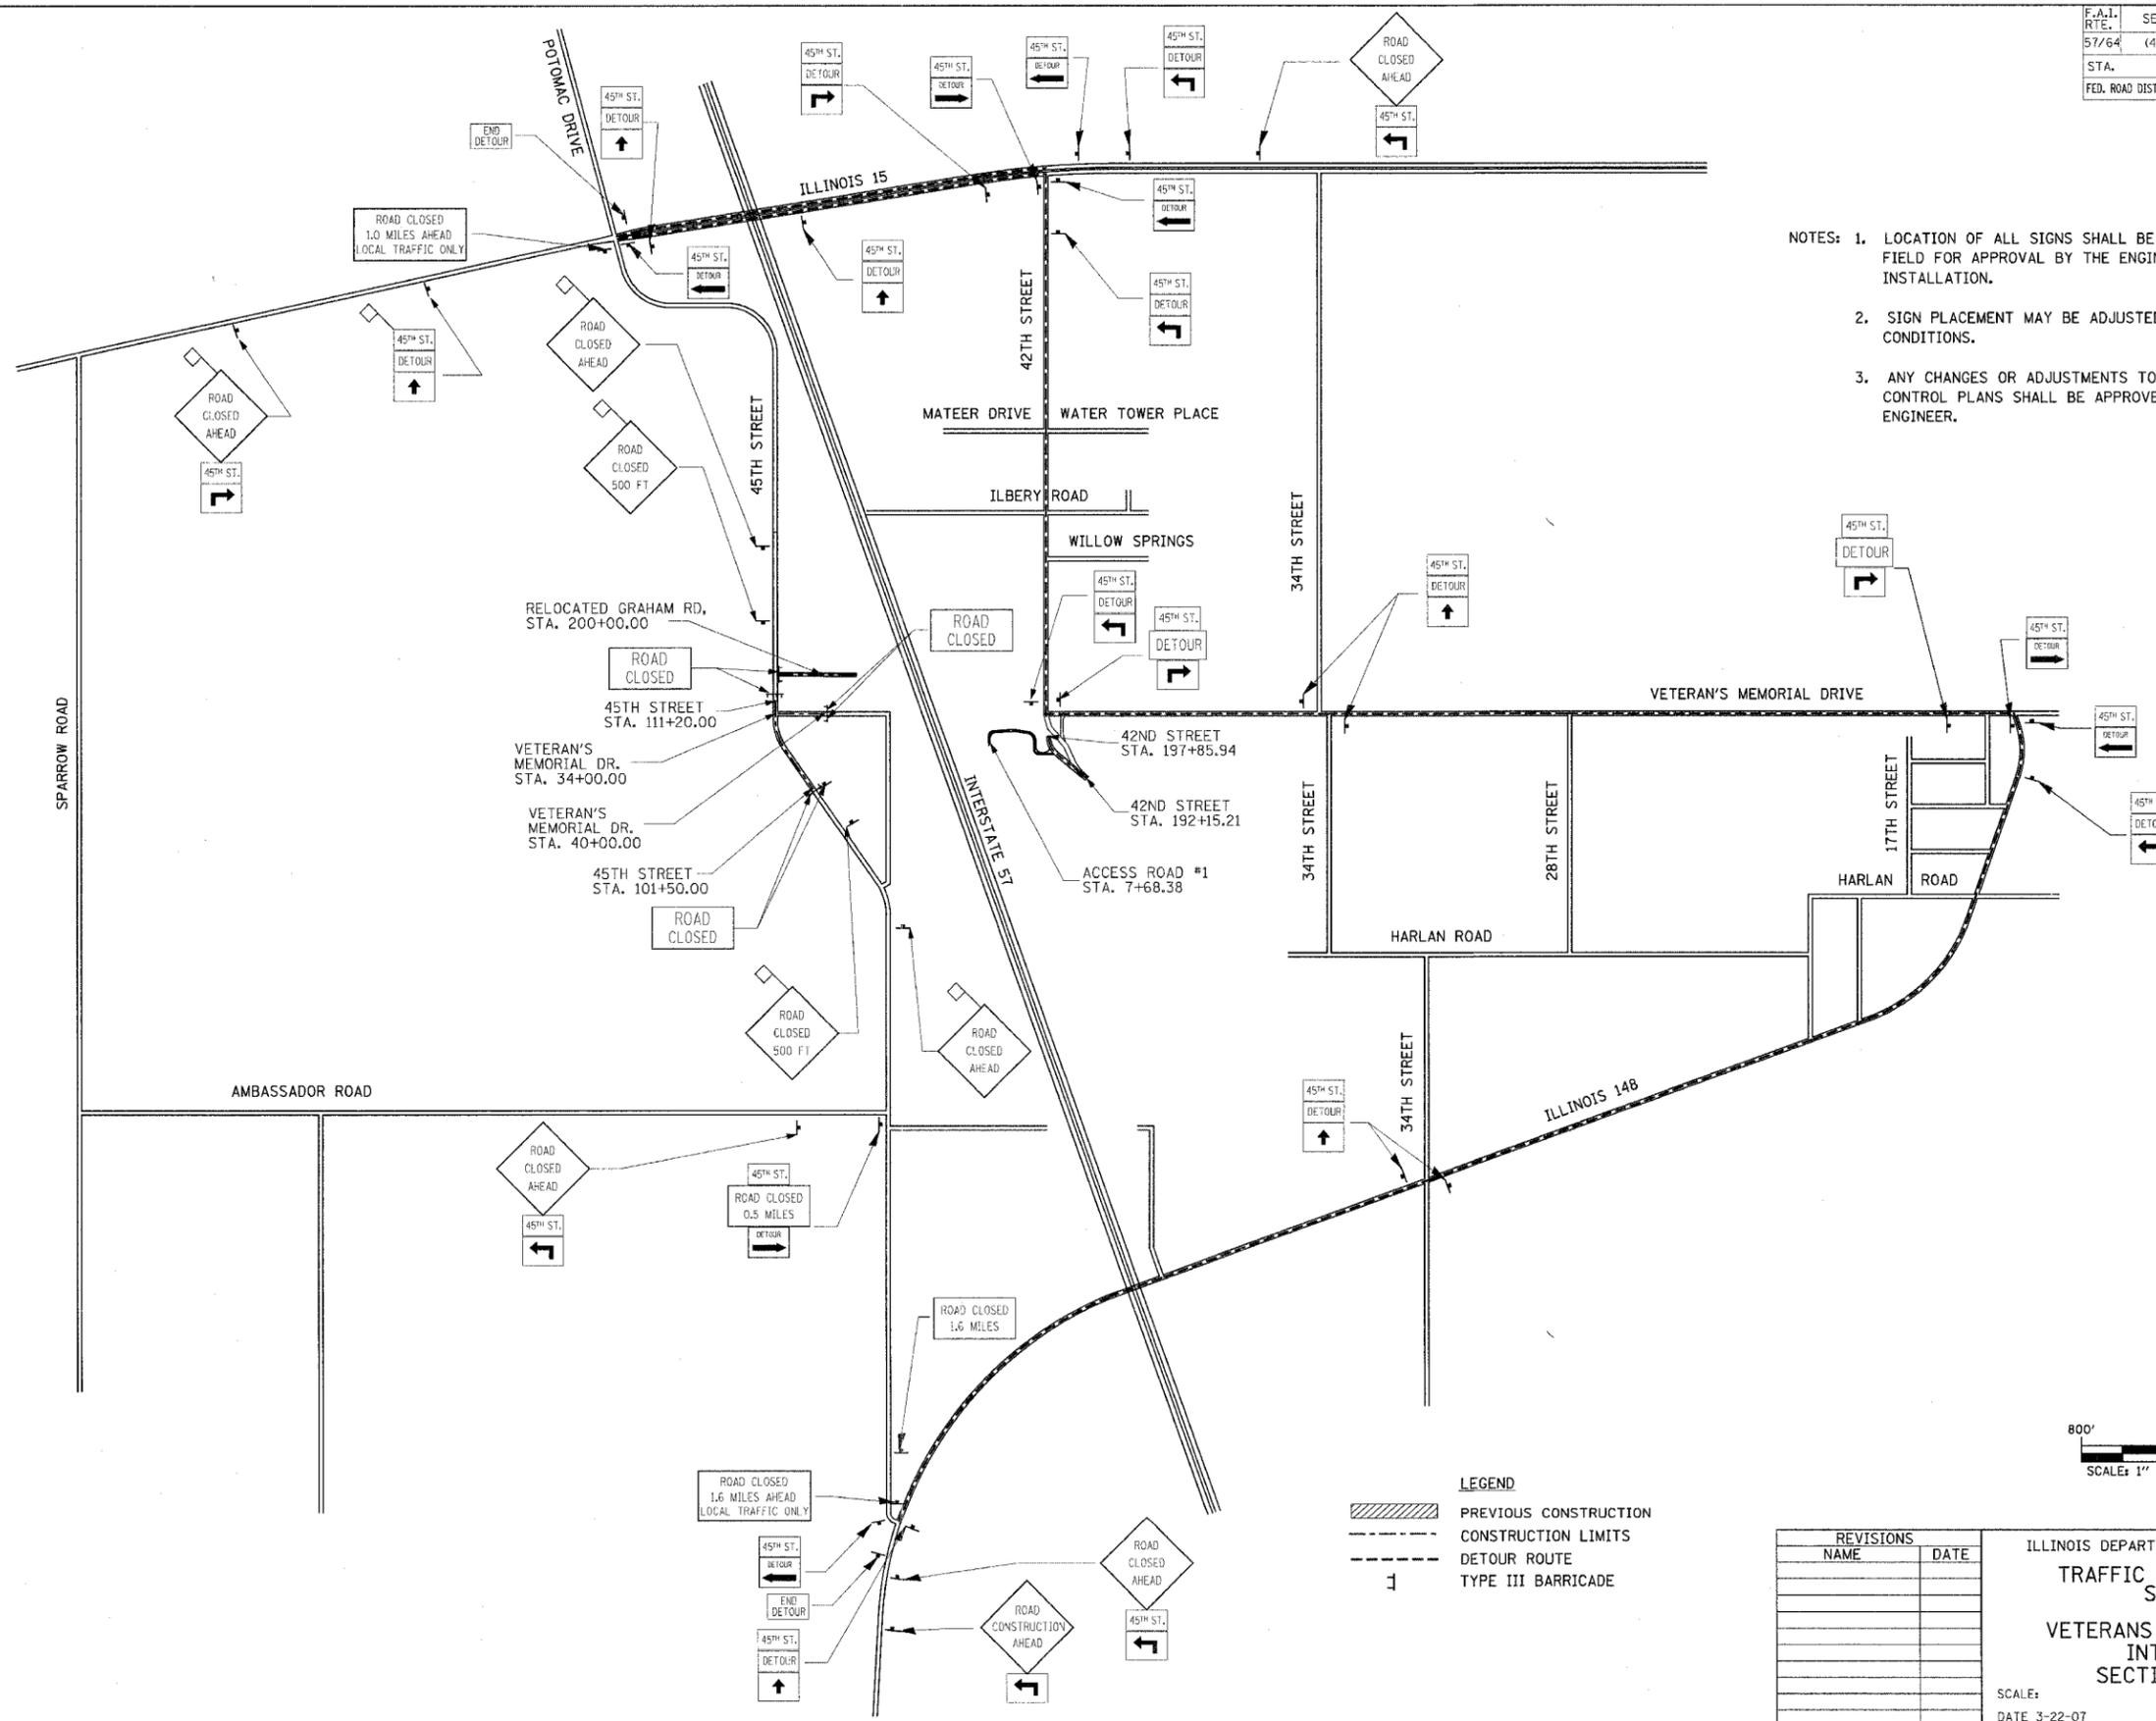

**LEGEND**

	PREVIOUS CONSTRUCTION
	CONSTRUCTION LIMITS
	DETOUR ROUTE
	TYPE III BARRICADE

REVISIONS	
NAME	DATE

ILLINOIS DEPARTMENT OF TRANSPORTATION  
**TRAFFIC CONTROL PLAN  
 STAGE 1**  
**VETERANS MEMORIAL DRIVE  
 INTERCHANGE**  
**SECTION (41-3)HBK**  
 SCALE: DATE 3-22-07 DRAWN BY RLT CHECKED BY MTM

Copyright Hanson Professional Services Inc. 2/8/07  
**HANSON**  
 Hanson Professional Services Inc.  
 03/21/2007, 08:43 AM  
 I:\98\jobs\98963\Road\Sheet\101trcl.dgn  
 RLT 02/26/04  
 JCO 04/12/04  
 MTM 03/22/07