


T.R.	SECTION	COUNTY	TOTAL SHEETS	SHEET NO.
79A 04-01177-00-BR	UNION		15	6
STA. 9+25.00		TO STA. 10+00.00		
FED. ROAD DIST. NO.		ILLINOIS CONTRACT NO. 99275		

FINAL SURVEY	BY	DATE
SURVEYED		
TEMPLATE		
NOTE BOOK		
AREAS CHECKED		
NO.		

ORIGINAL SURVEY	BY	DATE
SURVEYED		
TEMPLATE		
NOTE BOOK		
AREAS CHECKED		
NO.		

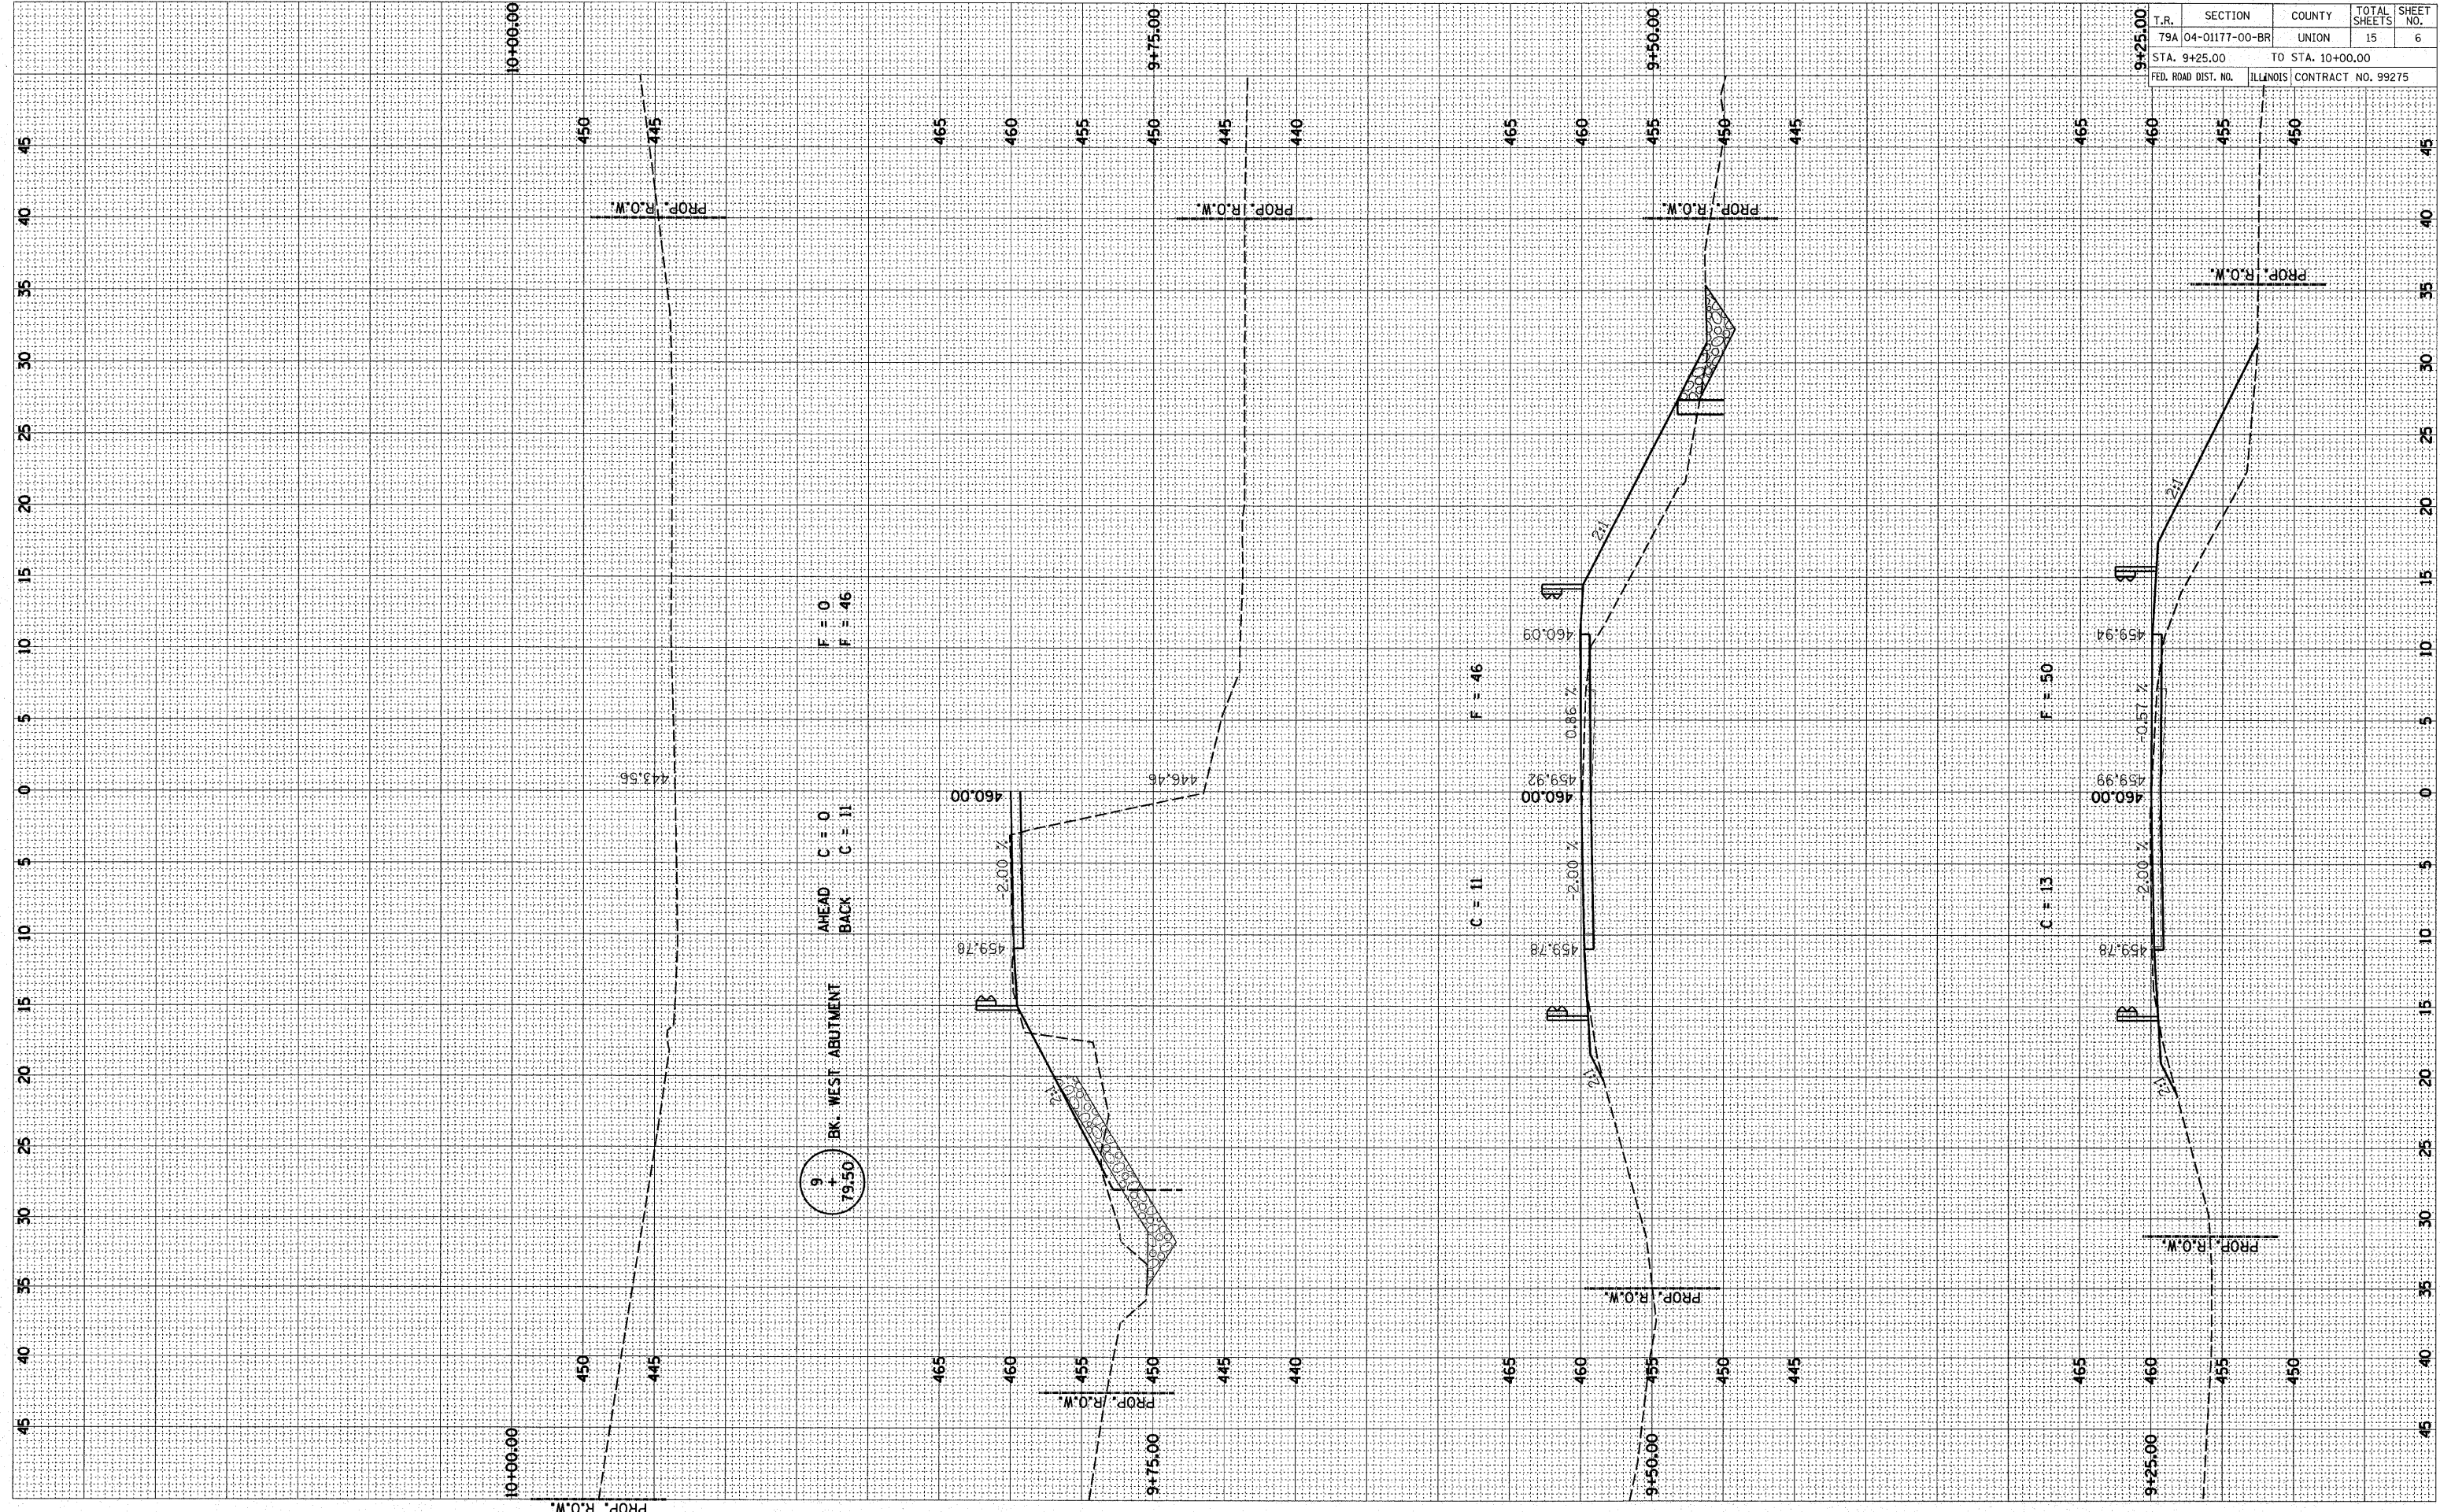

AHEAD C = 0  
BACK C = 11  
F = 0  
F = 46

9 BK. WEST ABUTMENT  
79.50

C = 11  
F = 46

C = 13  
F = 50