

T.R.	SECTION	COUNTY	TOTAL SHEETS	SHEET NO.
239A	04-08125-00-BR	HAMILTON	12	4
FED. ROAD DIST. NO. 9 ILLINOIS		LAKEY CREEK		
PROJECT * BR05-06533B		CONTRACT * 99288		

323 W. 3RD ST.
P.O. BOX 160
MT. CARMEL, IL
62863
PHONE:
(618)-262-8651
FAX:
(618)-263-3327

405 W. STATE ST
SUITE 1
PRINCETON, IN
47670
PHONE:
(812)-386-7611
FAX:
(812)-385-2812

PROFESSIONAL
DESIGN FIRM
LAND SURVEY &
PROFESSIONAL
ENGINEERING
CORPORATION
184-000887
(62-032435)(35-002769)



AARON M. MEFFORD
NAME
Aaron M. Mefford
SIGNATURE
DATE
3-28-07
EXPIRES
11-30-07

MCLEANSBORO TOWNSHIP
OVER LAKEY CREEK
HAMILTON COUNTY, ILLINOIS








SHEET TITLE:

CROSS-SECTIONS

SCALE:	1" = 5'
BY:	AMM
DATE:	9/9/07
REV:	

4 OF 12
SHEETS

SHEET NO.
4

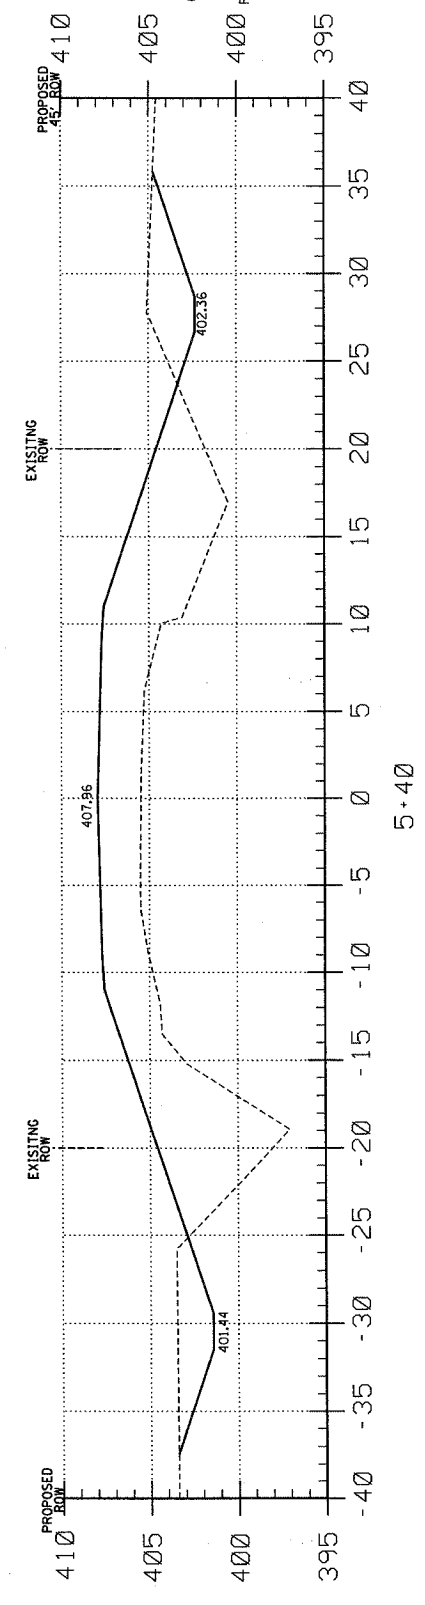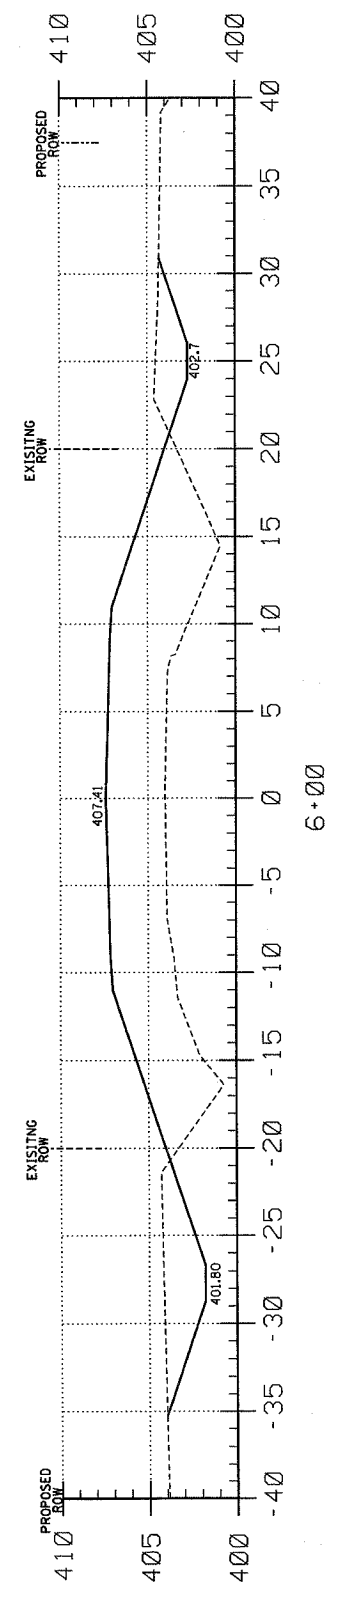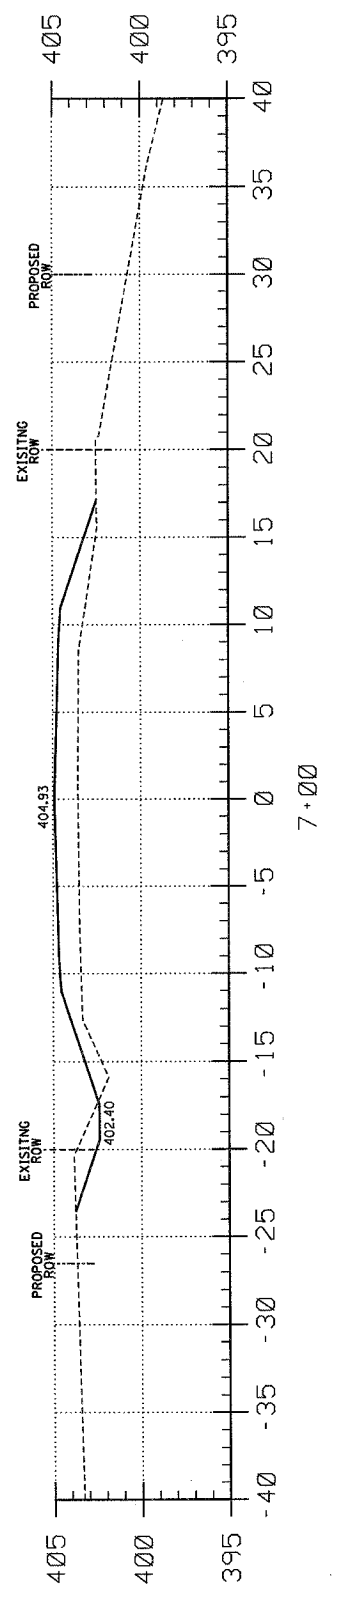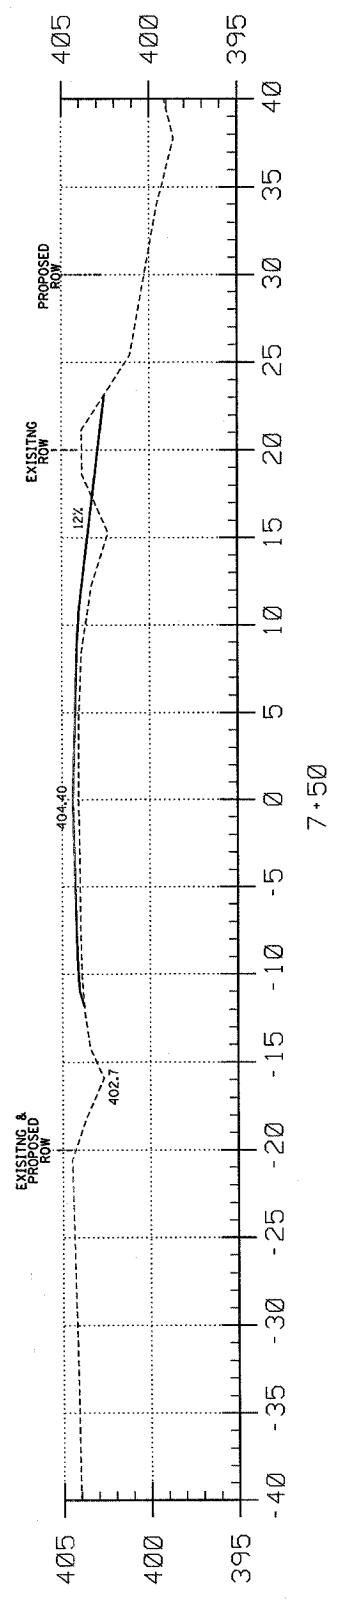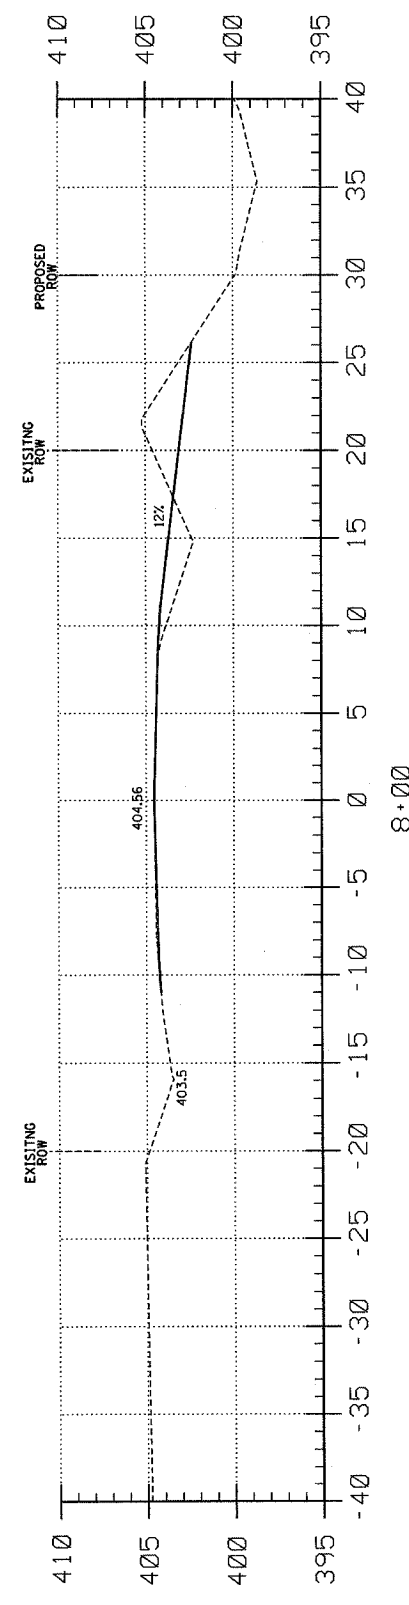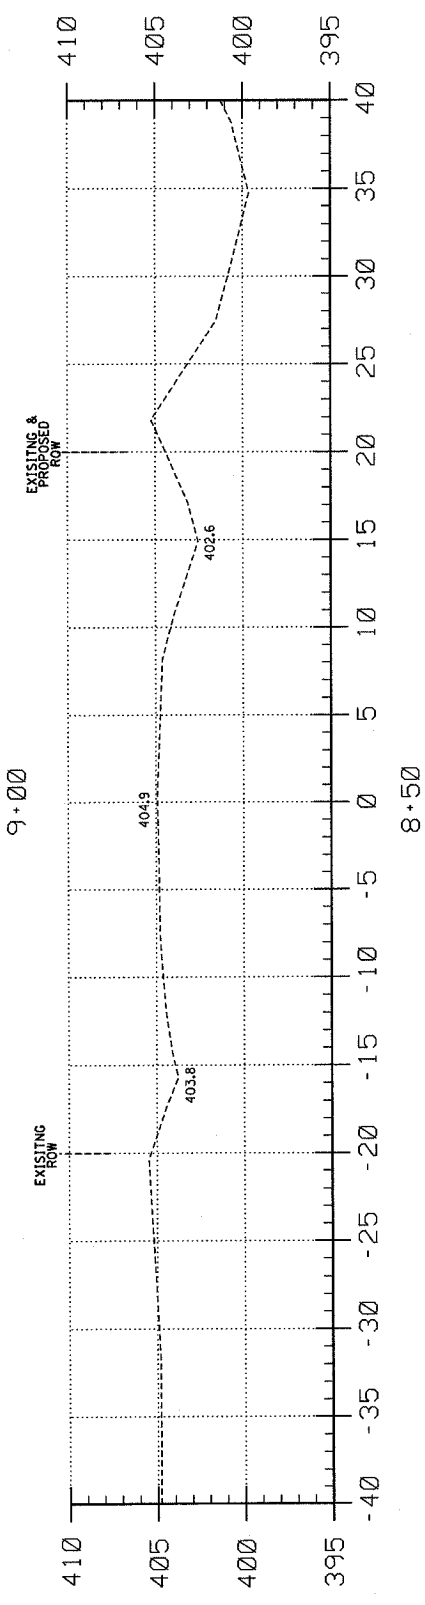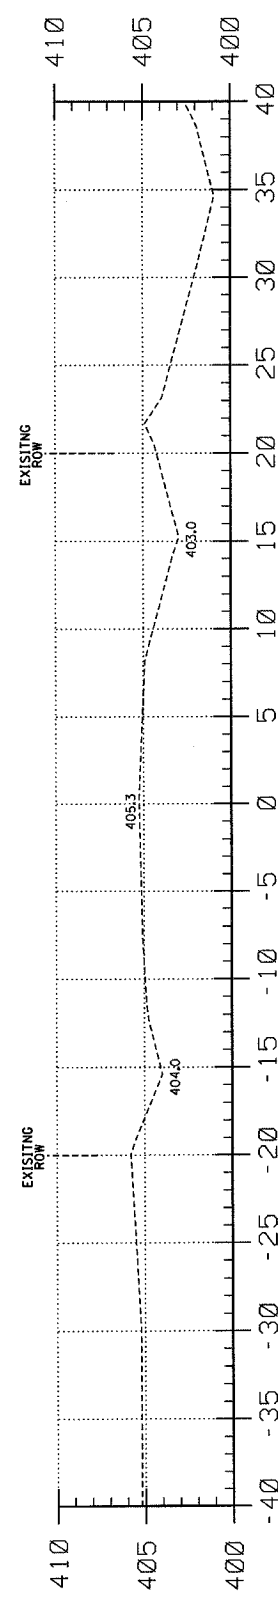

C = 10.6
F = 6.7

C = 3.8
F = 10.7

C = 4.0
F = 37.6

C = 32.3
F = 140.2

C = 34.1
F = 161.6