

| DATE | REVISION | BY |
|------|----------|----|
| | | |
| | | |
| | | |
| | | |


CARMI MUNICIPAL AIRPORT
CARMI, ILLINOIS

IL PROJ.: CUL-3683 A.I.P. PROJ.: J-17-0109-B7

| DATE | REVIEWED | CAH | DATE | REVIEWED | CCC | DATE | REVIEWED | SEP |
|----------|----------|-----|----------|----------|-----|----------|----------|-----|
| 11/15/06 | | | 11/15/06 | | | 11/15/06 | | |
| 03/27/07 | | | | | | | | |

HANSON
Hanson Professional Services Inc.
1000 S. Main Street
Springfield, Illinois 62703-2886
Offices Nationwide

EXTEND PARTIAL
PARALLEL TAXIWAY
PROPOSED STORM WATER
POLLUTION PREVENTION
PLAN

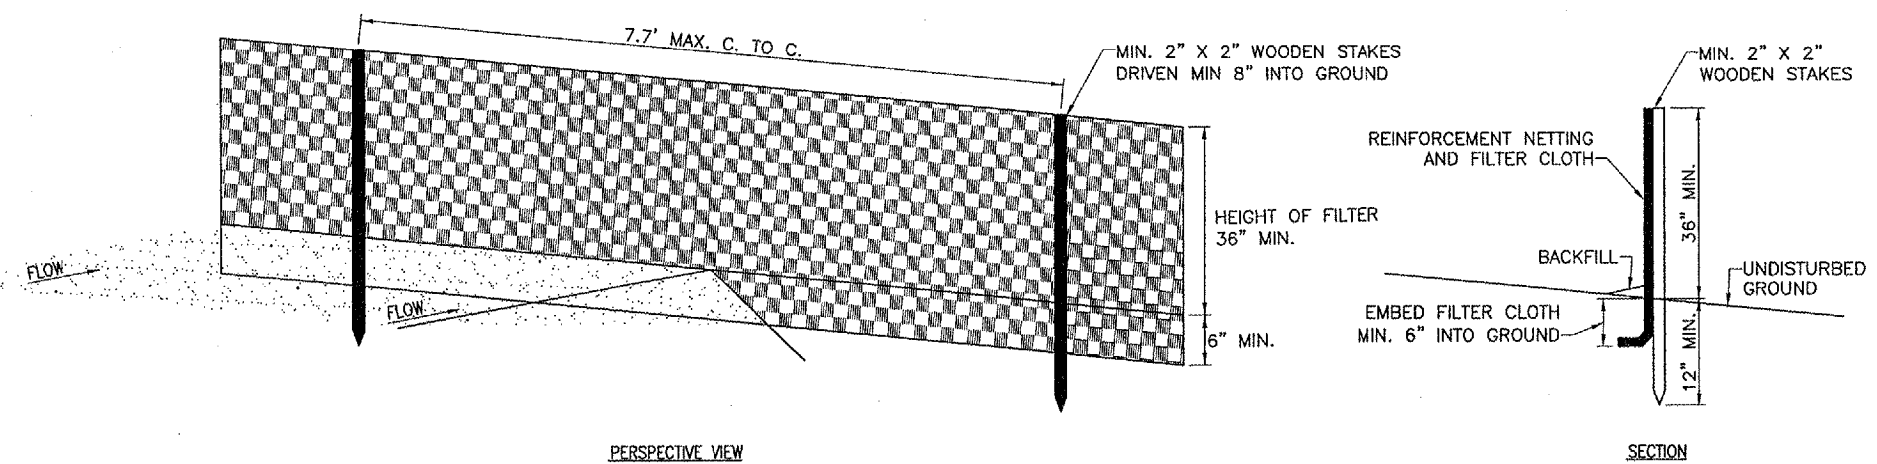

FILTER FENCE DETAIL
"NOT TO SCALE"

EROSION CONTROL NOTES

ALL PROPOSED EROSION CONTROL MEASURES SHALL BE COMPLETED AS DETAILED ON THIS EROSION CONTROL PLAN AND IN ACCORDANCE WITH THE SPECIFICATIONS.

EROSION CONTROL MEASURES ARE GOVERNED BY THE ILLINOIS ENVIRONMENTAL PROTECTION AGENCY'S STANDARDS AND SPECIFICATIONS FOR SOIL EROSIONS AND SPECIFICATION FOR SOIL EROSIONS AND SEDIMENT CONTROL.


FILTER FENCE FOR HEADWALL PROTECTION AS SHOWN ON THIS SHEET.

INSPECTION OF THE HEADWALL PROTECTION SHALL BE FREQUENT AND REPAIR/REPLACEMENT SHALL BE MADE PROMPTLY AS NEEDED.

EROSION CONTROL FENCE SHALL BE REMOVED WHEN THEY HAVE SERVED THEIR USEFULNESS SO AS NOT TO BLOCK OR IMPEDE STORM WATER DRAINAGE.

COST OF REMOVAL AND REPLACEMENT SHALL BE INCLUDED IN THE UNIT PRICE FOR ITEM AR156510 SILT FENCE.

HEADWALL PROTECTION IS TO INCLUDE ALL INCIDENTALS NECESSARY TO CONSTRUCT THESE ITEMS AND WILL BE PAID FOR UNDER ITEM: AR156521 HEADWALL PROTECTION.


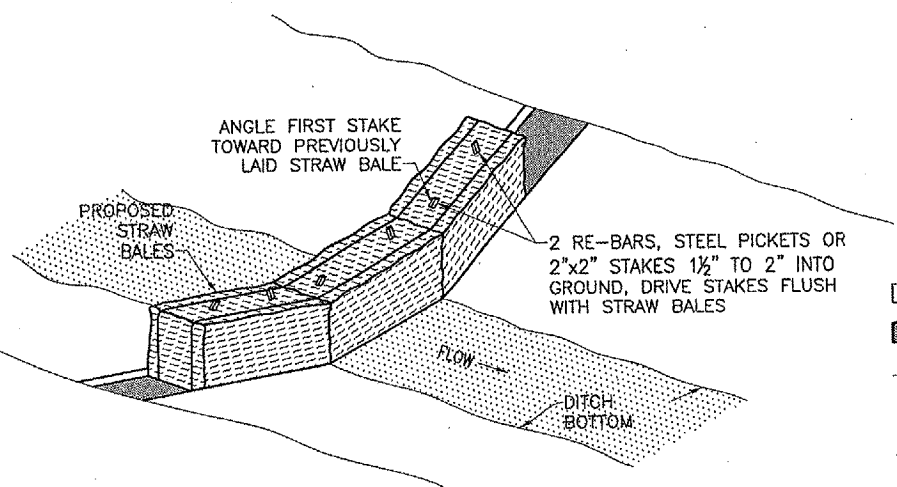


DITCH CHECK DETAIL
"NOT TO SCALE"

| EROSION CONTROL QUANTITIES | | | |
|----------------------------|---------------------|------|----------|
| ITEM NO. | DESCRIPTION | UNIT | QUANTITY |
| AR156510 | SILT FENCE | L.F. | 1,507 |
| AR156511 | DITCH CHECK | EACH | 5 |
| AR156521 | HEADWALL PROTECTION | EACH | 2 |

LEGEND

- EXISTING IMPROVEMENTS
- PROPOSED IMPROVEMENTS
- EXISTING DRAINAGE PIPE
- EXISTING HEADWALL
- EXISTING DRAINAGE DITCH
- EXISTING HEADWALL OR END SECTIONS W/PROTECTION
- PROPOSED DITCH CHECK
- PROPOSED SILT FENCE

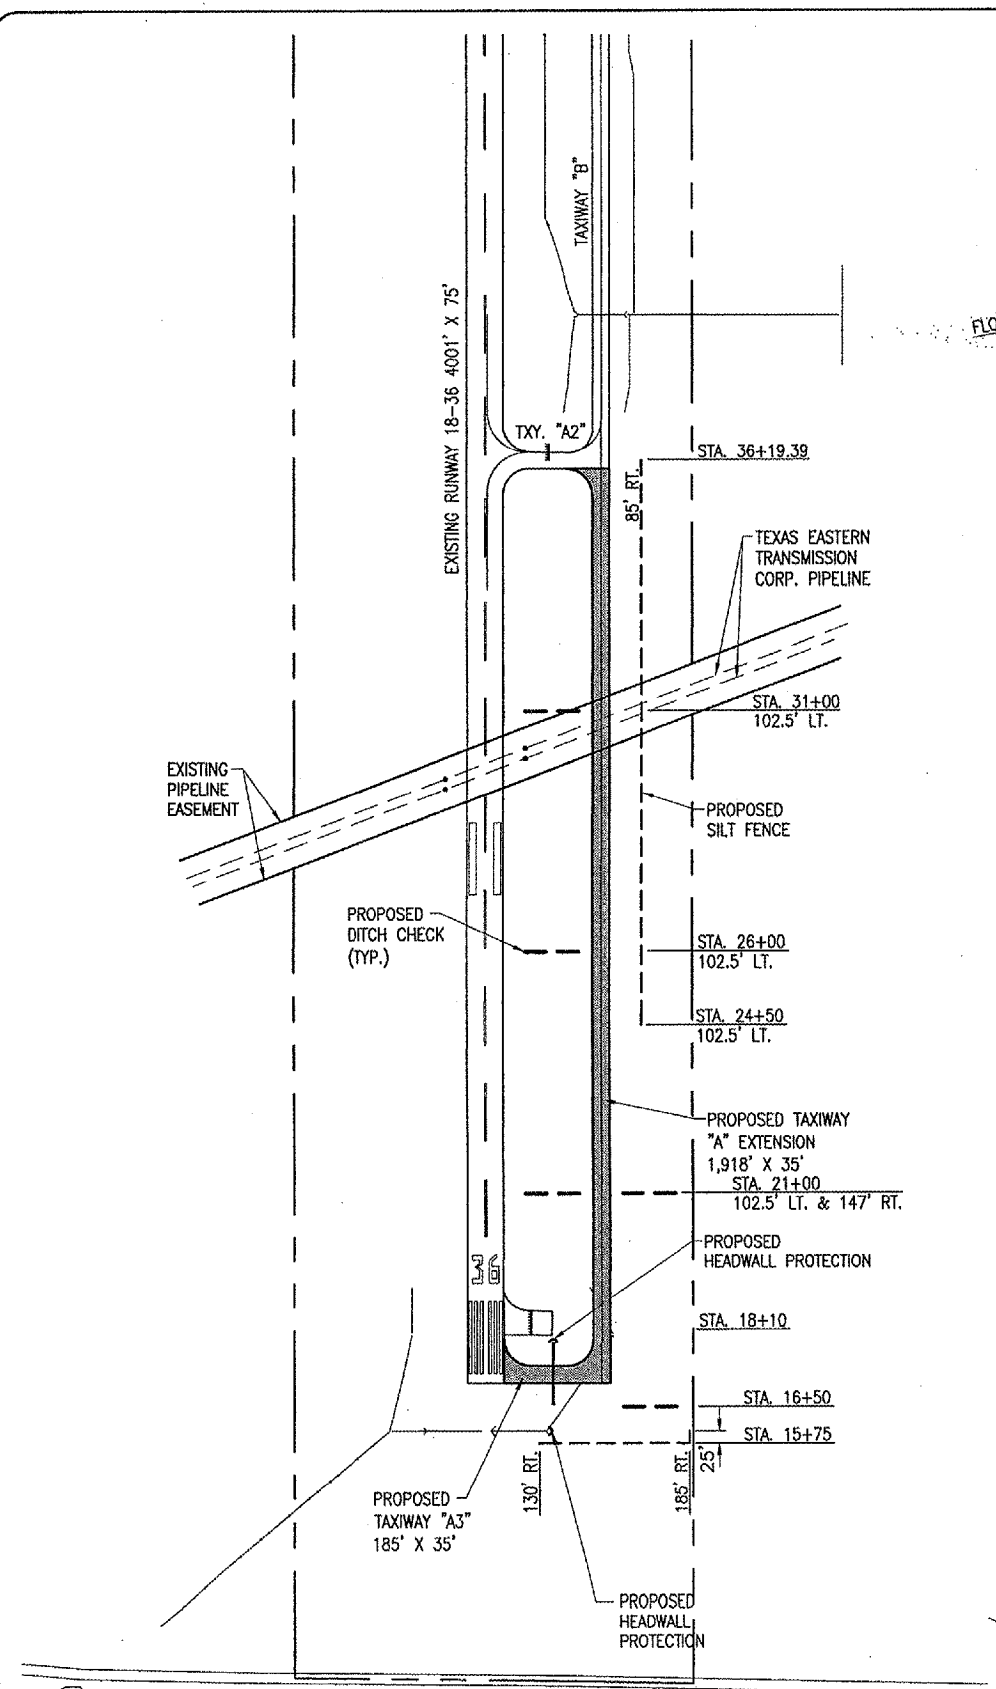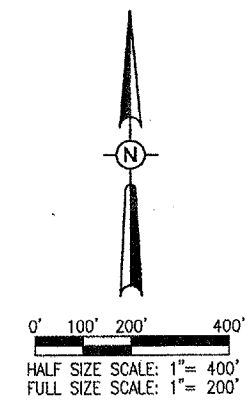

APR 27, 2007 7:33 AM BAK
I:\AIRPORTS\CARMI\01-07TAXI\AIRPORT\SHEETS\R-181SWP.DWG - SWPP