


APR 27, 2007 7:36 AM BAK  
 I:\AIRPORTS\CARM\801-07TX\AIRPORT\SHEETS\R-701PMP.DWG - Sta. 16+00 to Sta. 29+00

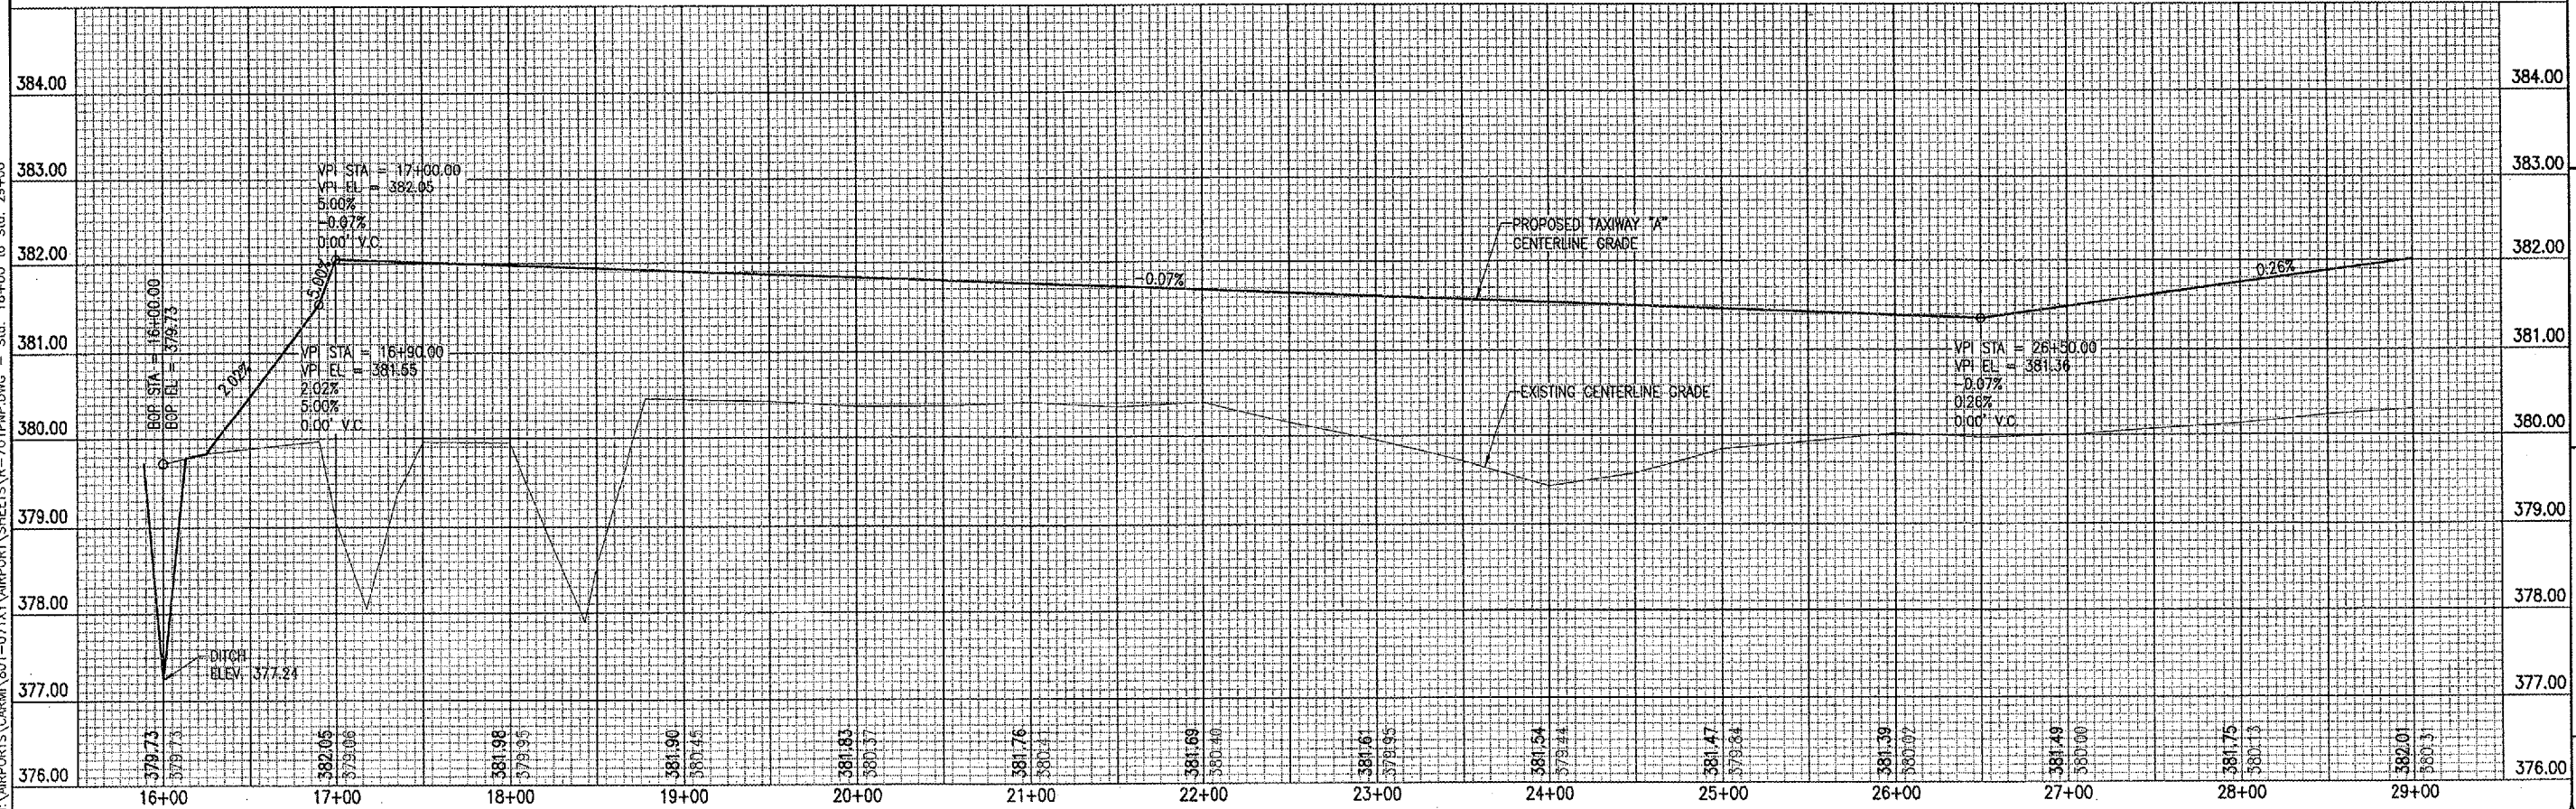

DATE	REVISION	BY

CARM MUNICIPAL AIRPORT  
 CARM, ILLINOIS  
 ILL. PROJ.: CUL-3683  
 A.I.P. PROJ.: 3-17-0109-B7

REL Project No. 801-07TX/D 0800	11/15/06
Flare No. R-701PMP.DWG	SEP
Scale 1" = 50'	CCC
Date 11/15/06	CAH
0.0%	
LAYOUT	
DRAWN	
REVIEWED	



EXTEND PARTIAL  
 PARALLEL TAXIWAY  
 PROPOSED PAVEMENT  
 PLAN & PROFILE  
 STA. 16+00 TO STA. 29+00