


APR 27, 2007 7:56 AM BAK
 I:\AIRPORTS\CARM\801-077XX\AIRPORT_SHEETS\R-304XS.DWG - STA. 17+50 TO STA. 18+00

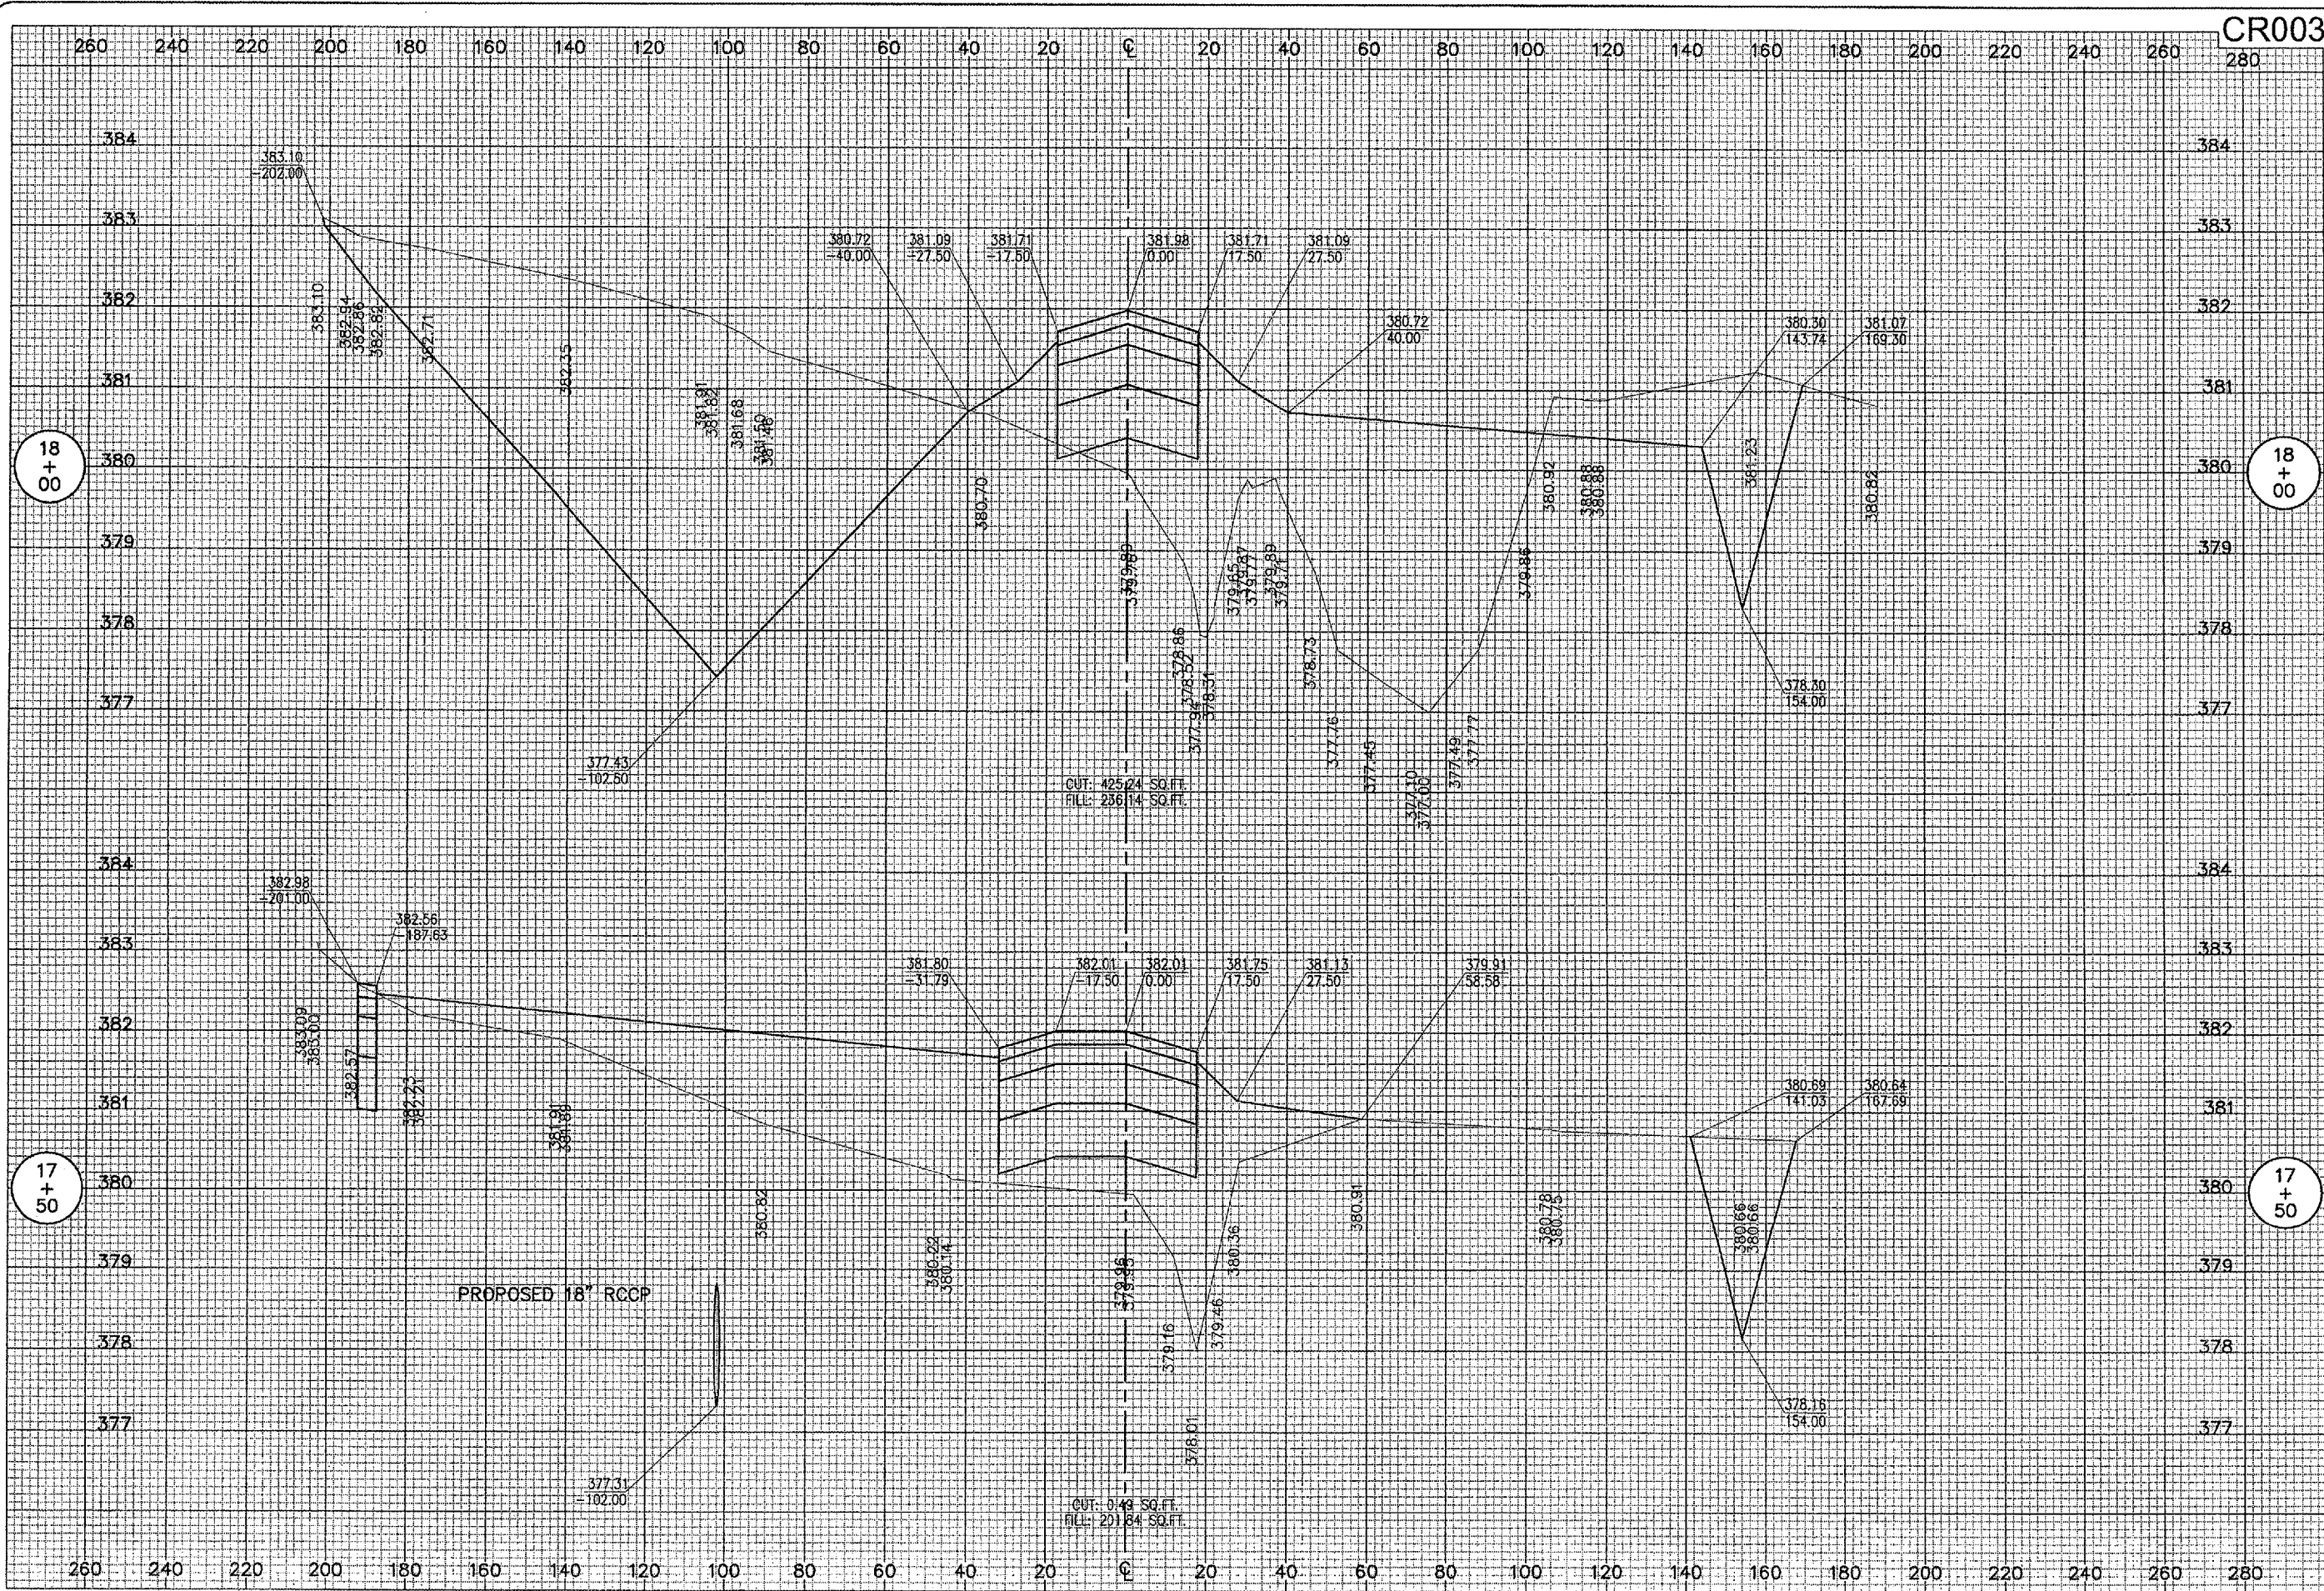

CR003

DATE	REVISION	BY

CARM MUNICIPAL AIRPORT
 CARM, ILLINOIS

IL PROJ.: CUL-3683 A.I.P. PROJ.: 3-17-0109-B7

LAYOUT	SEP	03/09/07
DRAWN	CCC/ZSH	03/09/07
REVIEWED	CAH	03/27/07

HEL Project No. 801-077XXD 0800
 Filename: R-304XS.DWG
 Scale: 1"=20' Horiz., 1"=1' Vert.
 Date: 03/09/07



EXTEND PARTIAL
 PARALLEL TAXIWAY

PROPOSED TAXIWAY "A"
 CROSS-SECTIONS
 STA. 17+50 TO STA. 18+00