


APR 27, 2007 8:00 AM BAK
I:\AIRPORTS\CARM\801-077X\AIRPORT\SHEETS\R-309XS.DWG - STA. 22+50 TO STA. 23+00

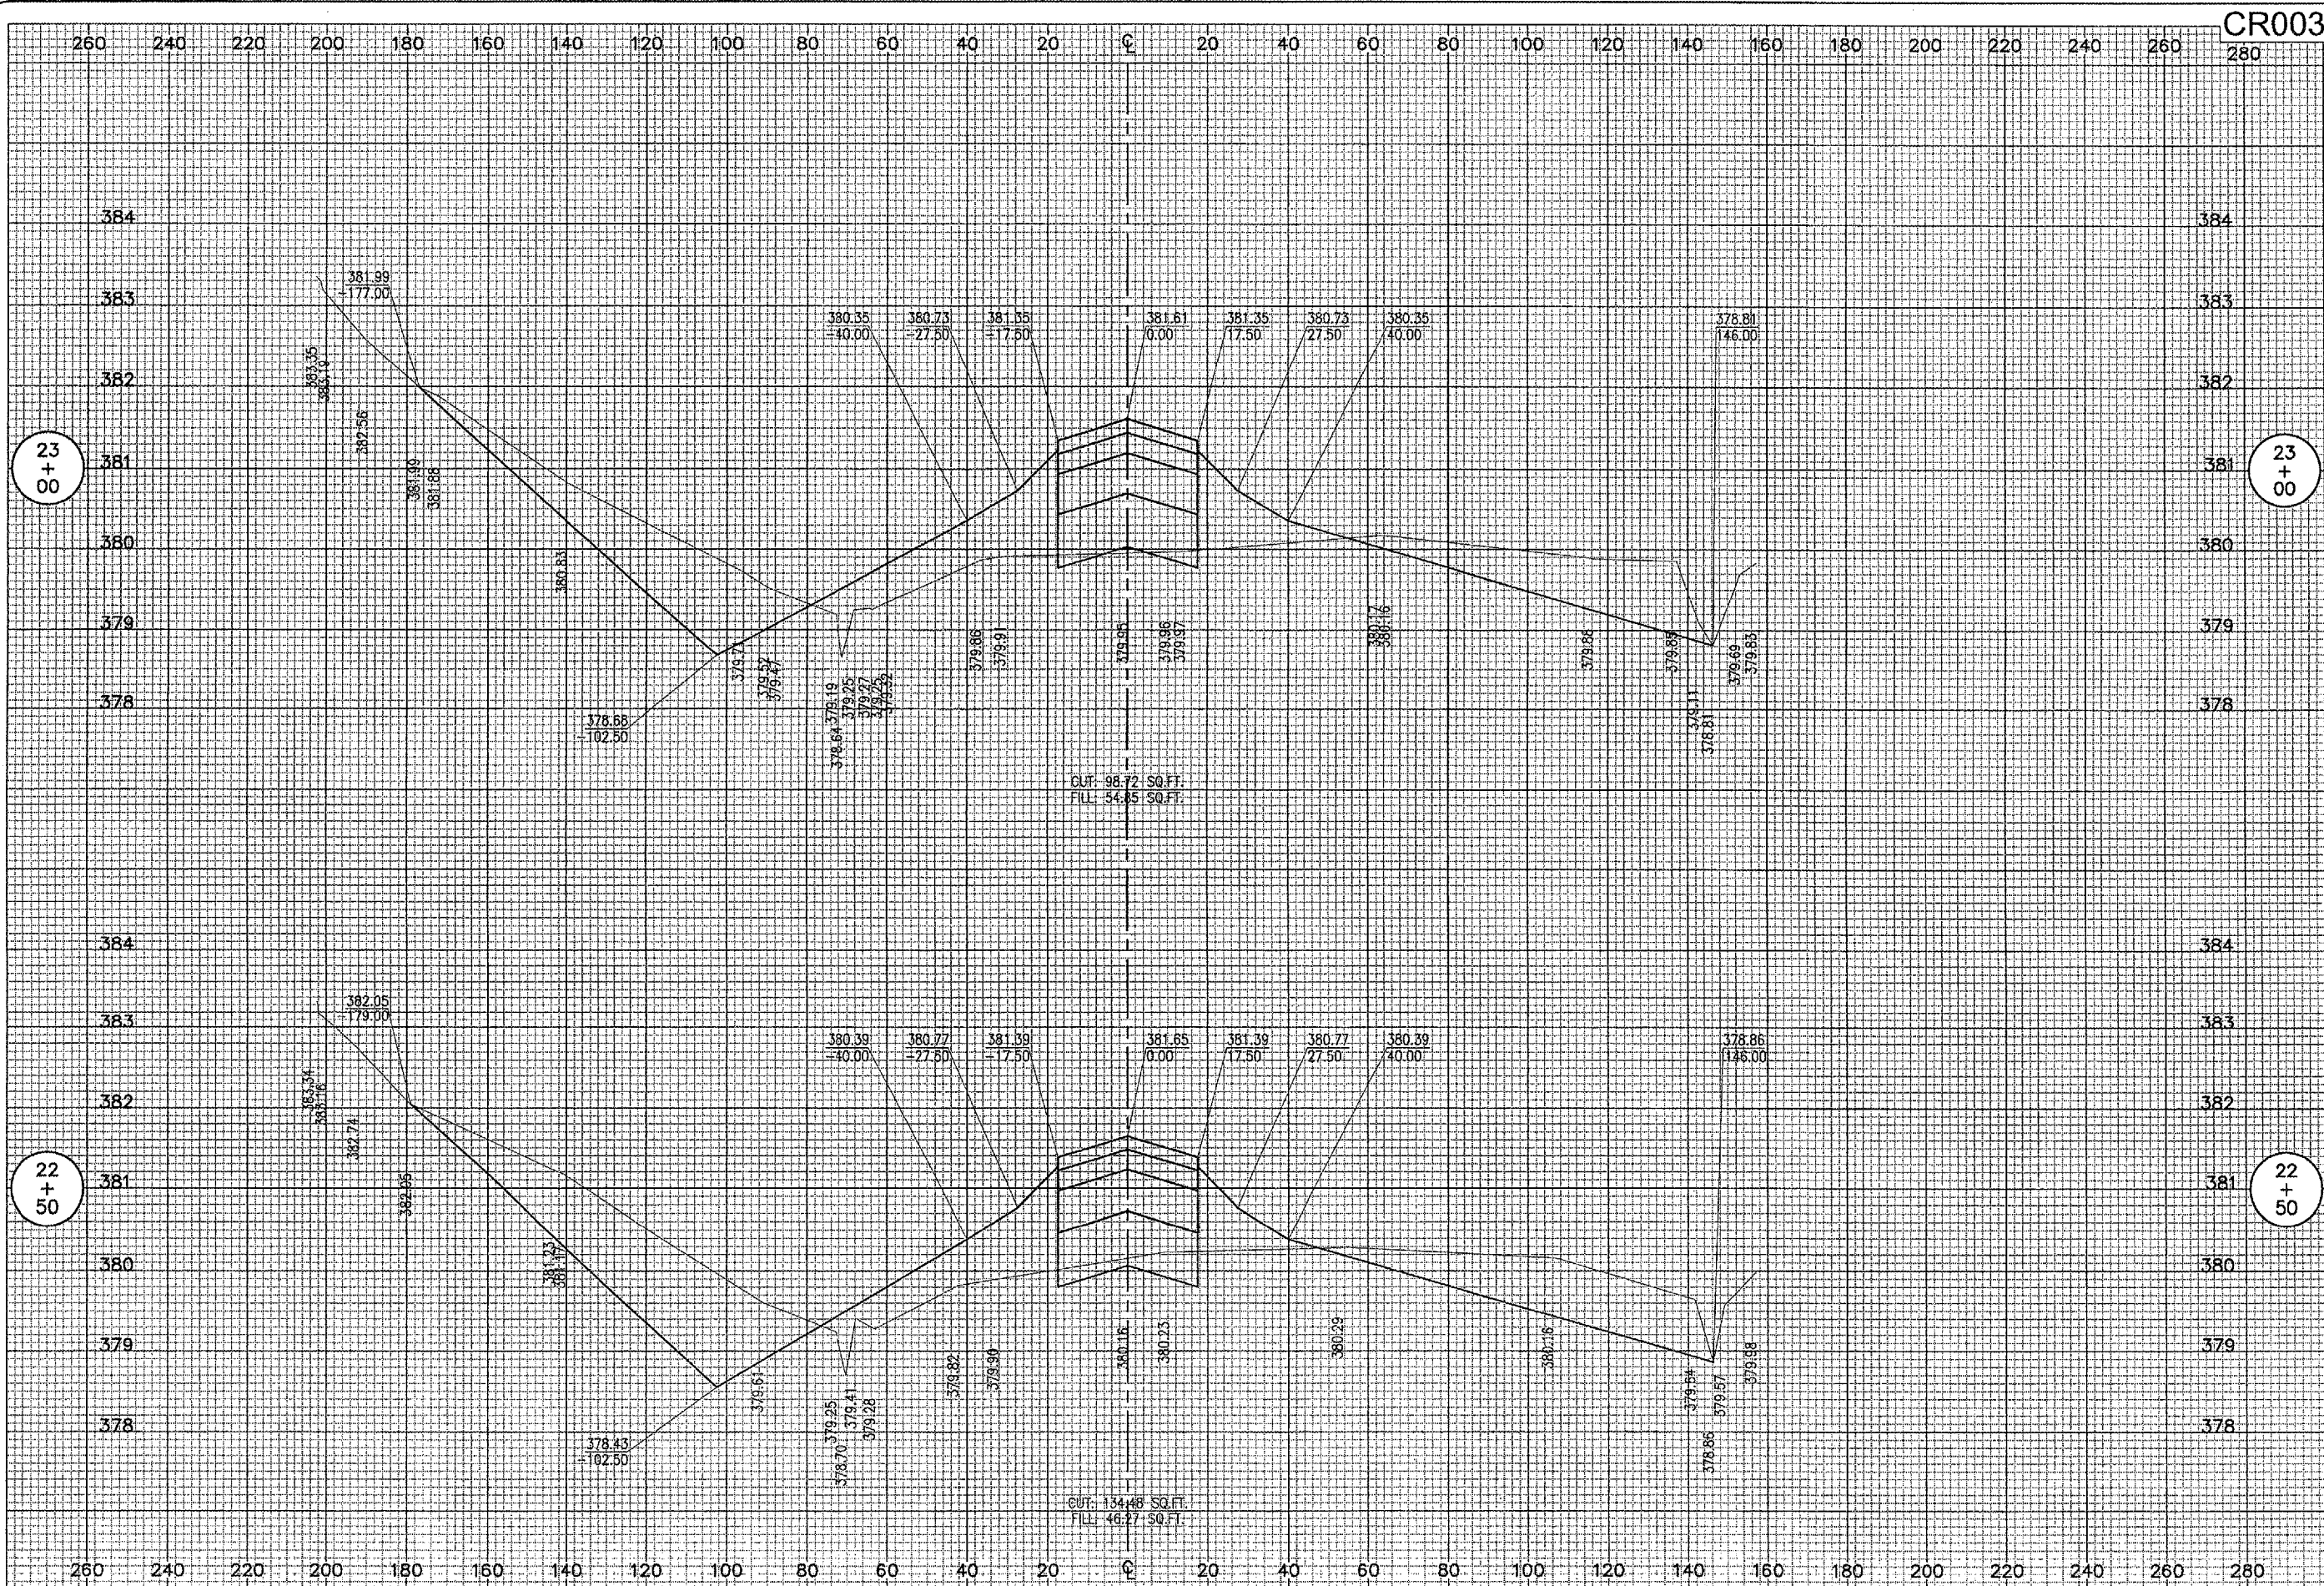

23
+
00

23
+
00

22
+
50

22
+
50

CR003
280

DATE	REVISION	BY

CARM MUNICIPAL AIRPORT
CARM, ILLINOIS
I.L. PROJ.: CUL-3683 A.I.P. PROJ.: 3-17-0109-87



EXTEND PARTIAL
PARALLEL TAXIWAY
PROPOSED TAXIWAY "A"
CROSS-SECTIONS
STA. 22+50 TO STA. 23+00