


APR 27, 2007 8:01 AM BAK
 I:\AIRPORTS\CARMIL\801-07TXX\AIRPORT\SHETS\R-312XS.DWG - STA. 25+50 TO STA. 26+00

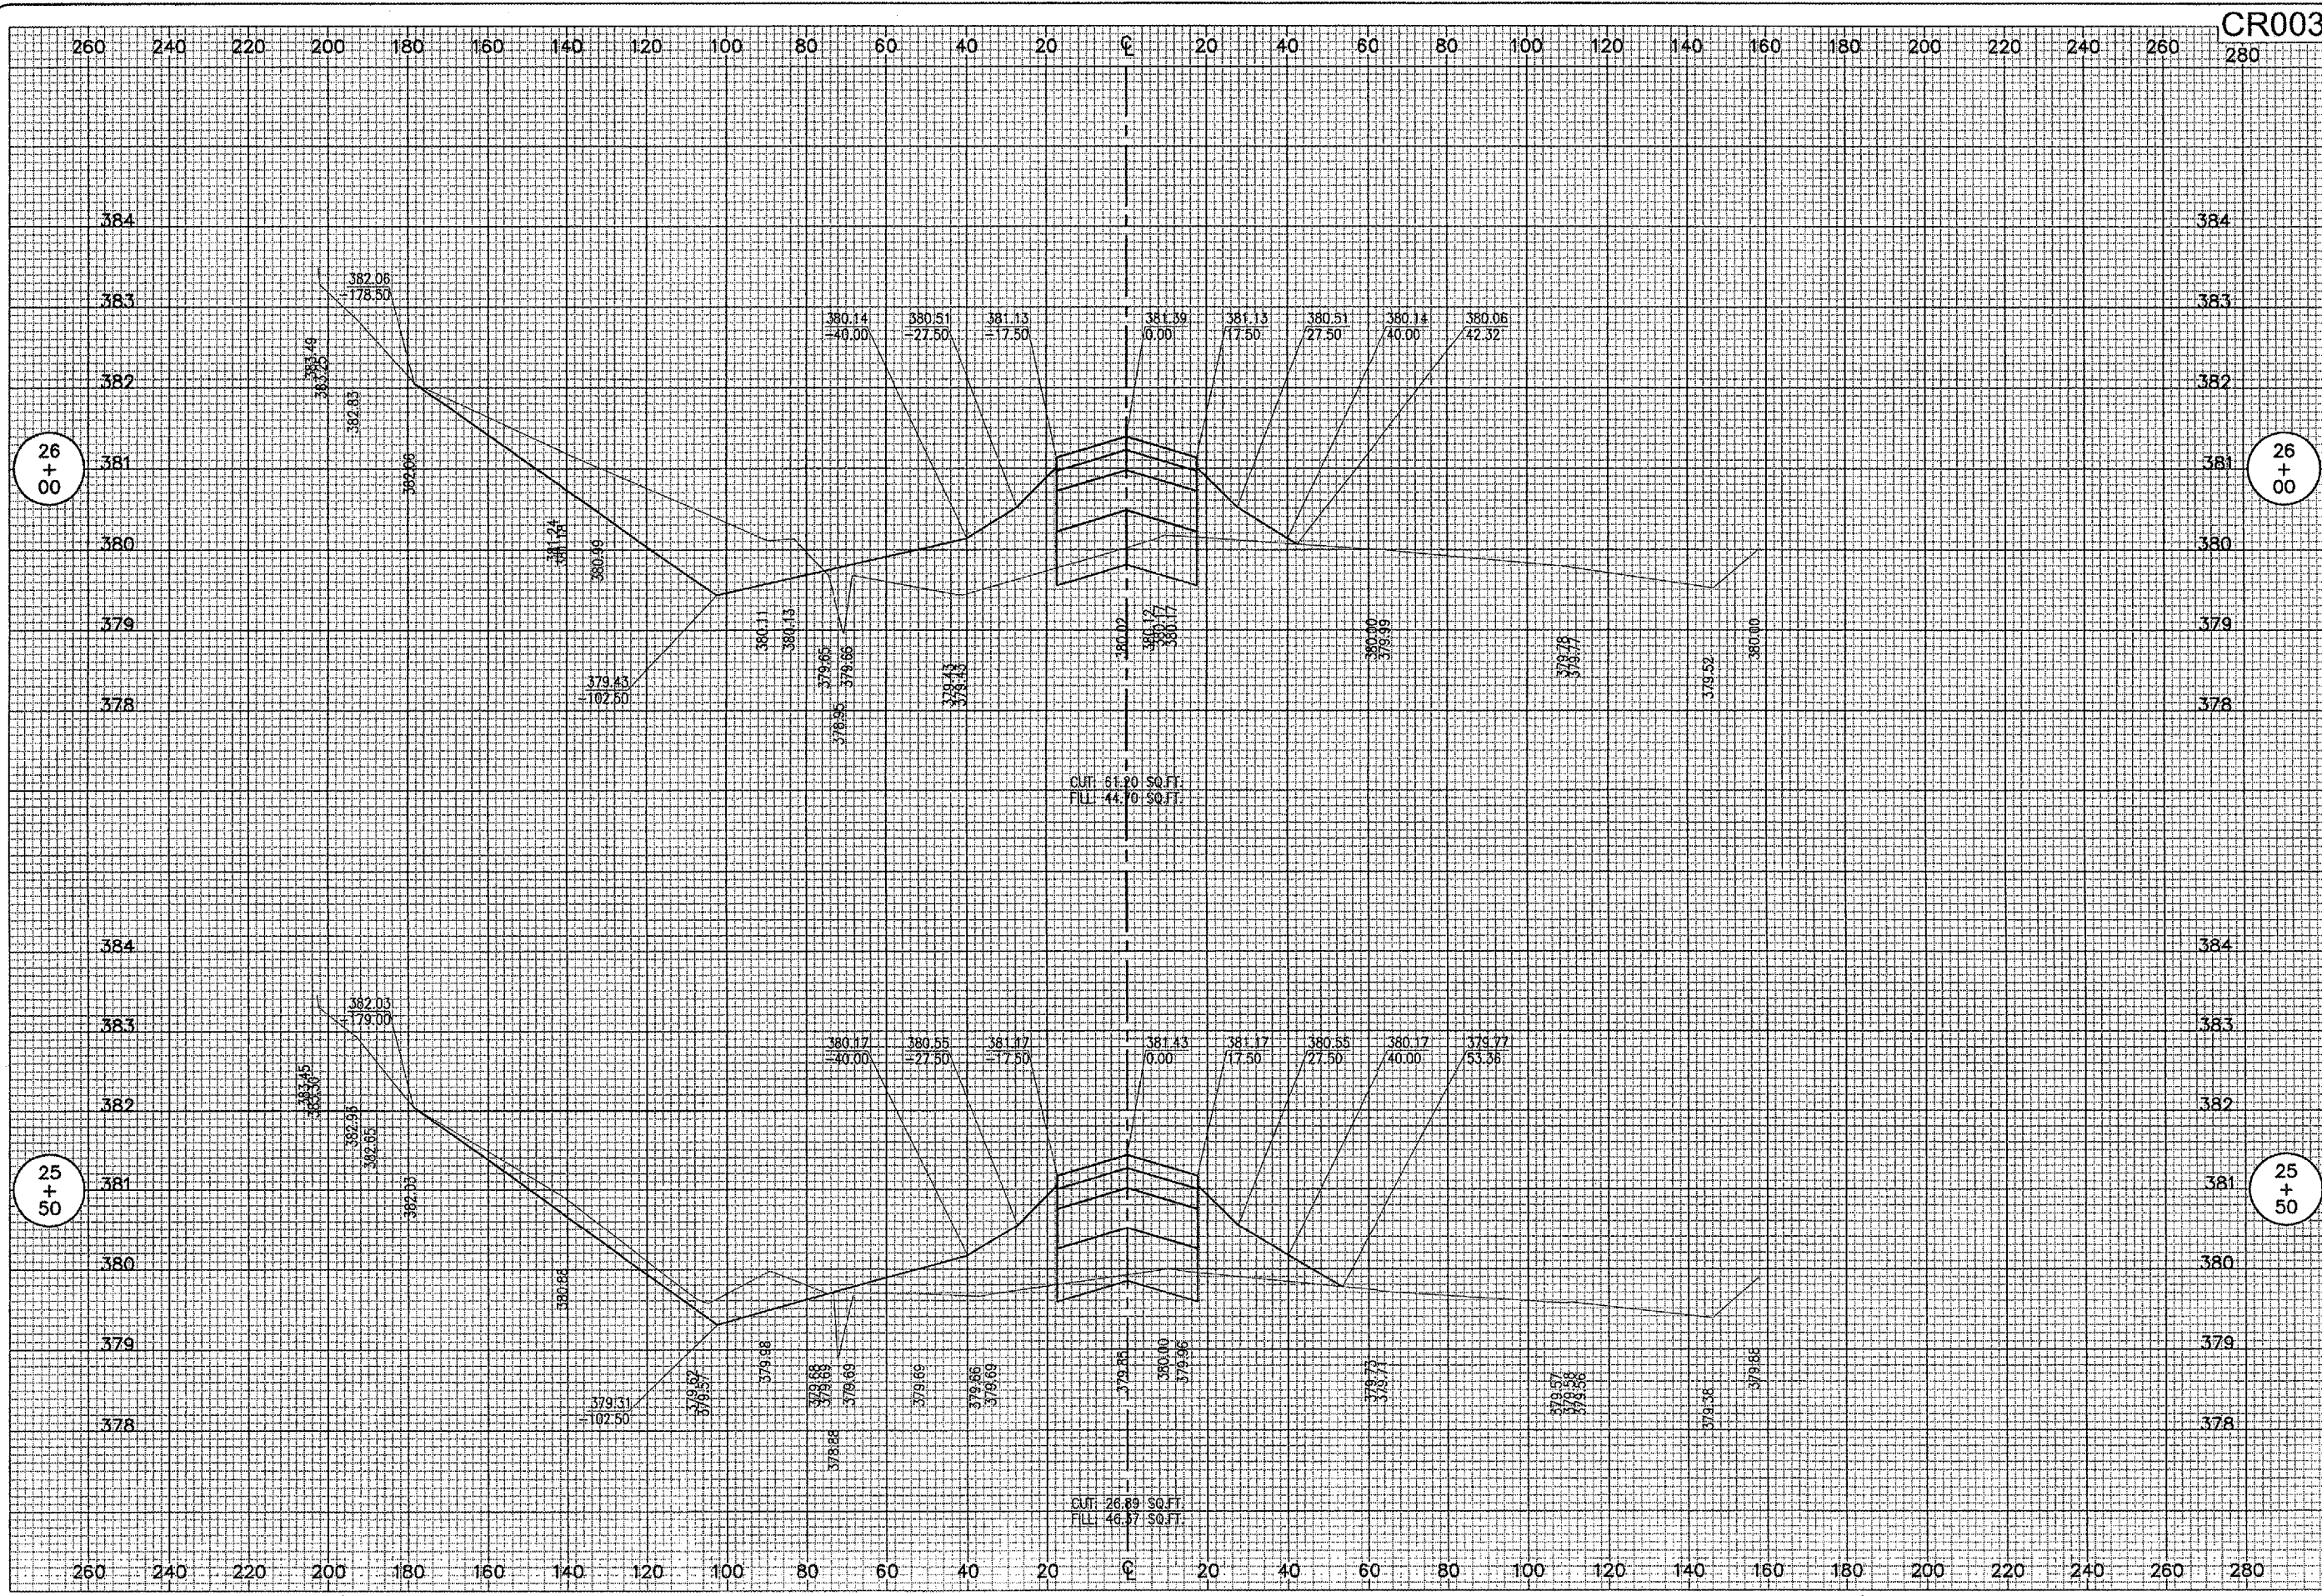

CR003

26 + 00

26 + 00

25 + 50


25 + 50

DATE	REVISION	BY

**CARMI MUNICIPAL AIRPORT
 CARMI, ILLINOIS**

IL. PROJ.: CU-5683 A.I.P. PROJ.: 3-17-0109-B7

HE. Project No.	801-07TXXD 0800
Drawn	R-312XS.DWG
Scale	1"=20' Horiz. 1"=1' Vert.
Date	03/09/07
LAYOUT	SEP 03/09/07
DRAWN	CCC/ZSH 03/09/07
REVIEWED	CAH 03/27/07

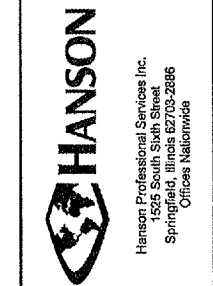

**EXTEND PARTIAL
 PARALLEL TAXIWAY**

**PROPOSED TAXIWAY "A"
 CROSS-SECTIONS
 STA. 25+50 TO STA. 26+00**