


APR 27, 2007 8:03 AM BAK  
 I:\AIRPORTS\CARMIL\801-07TX\AIRPORT SHEETS\R-314XS.DWG - STA. 27+50 TO STA. 28+00

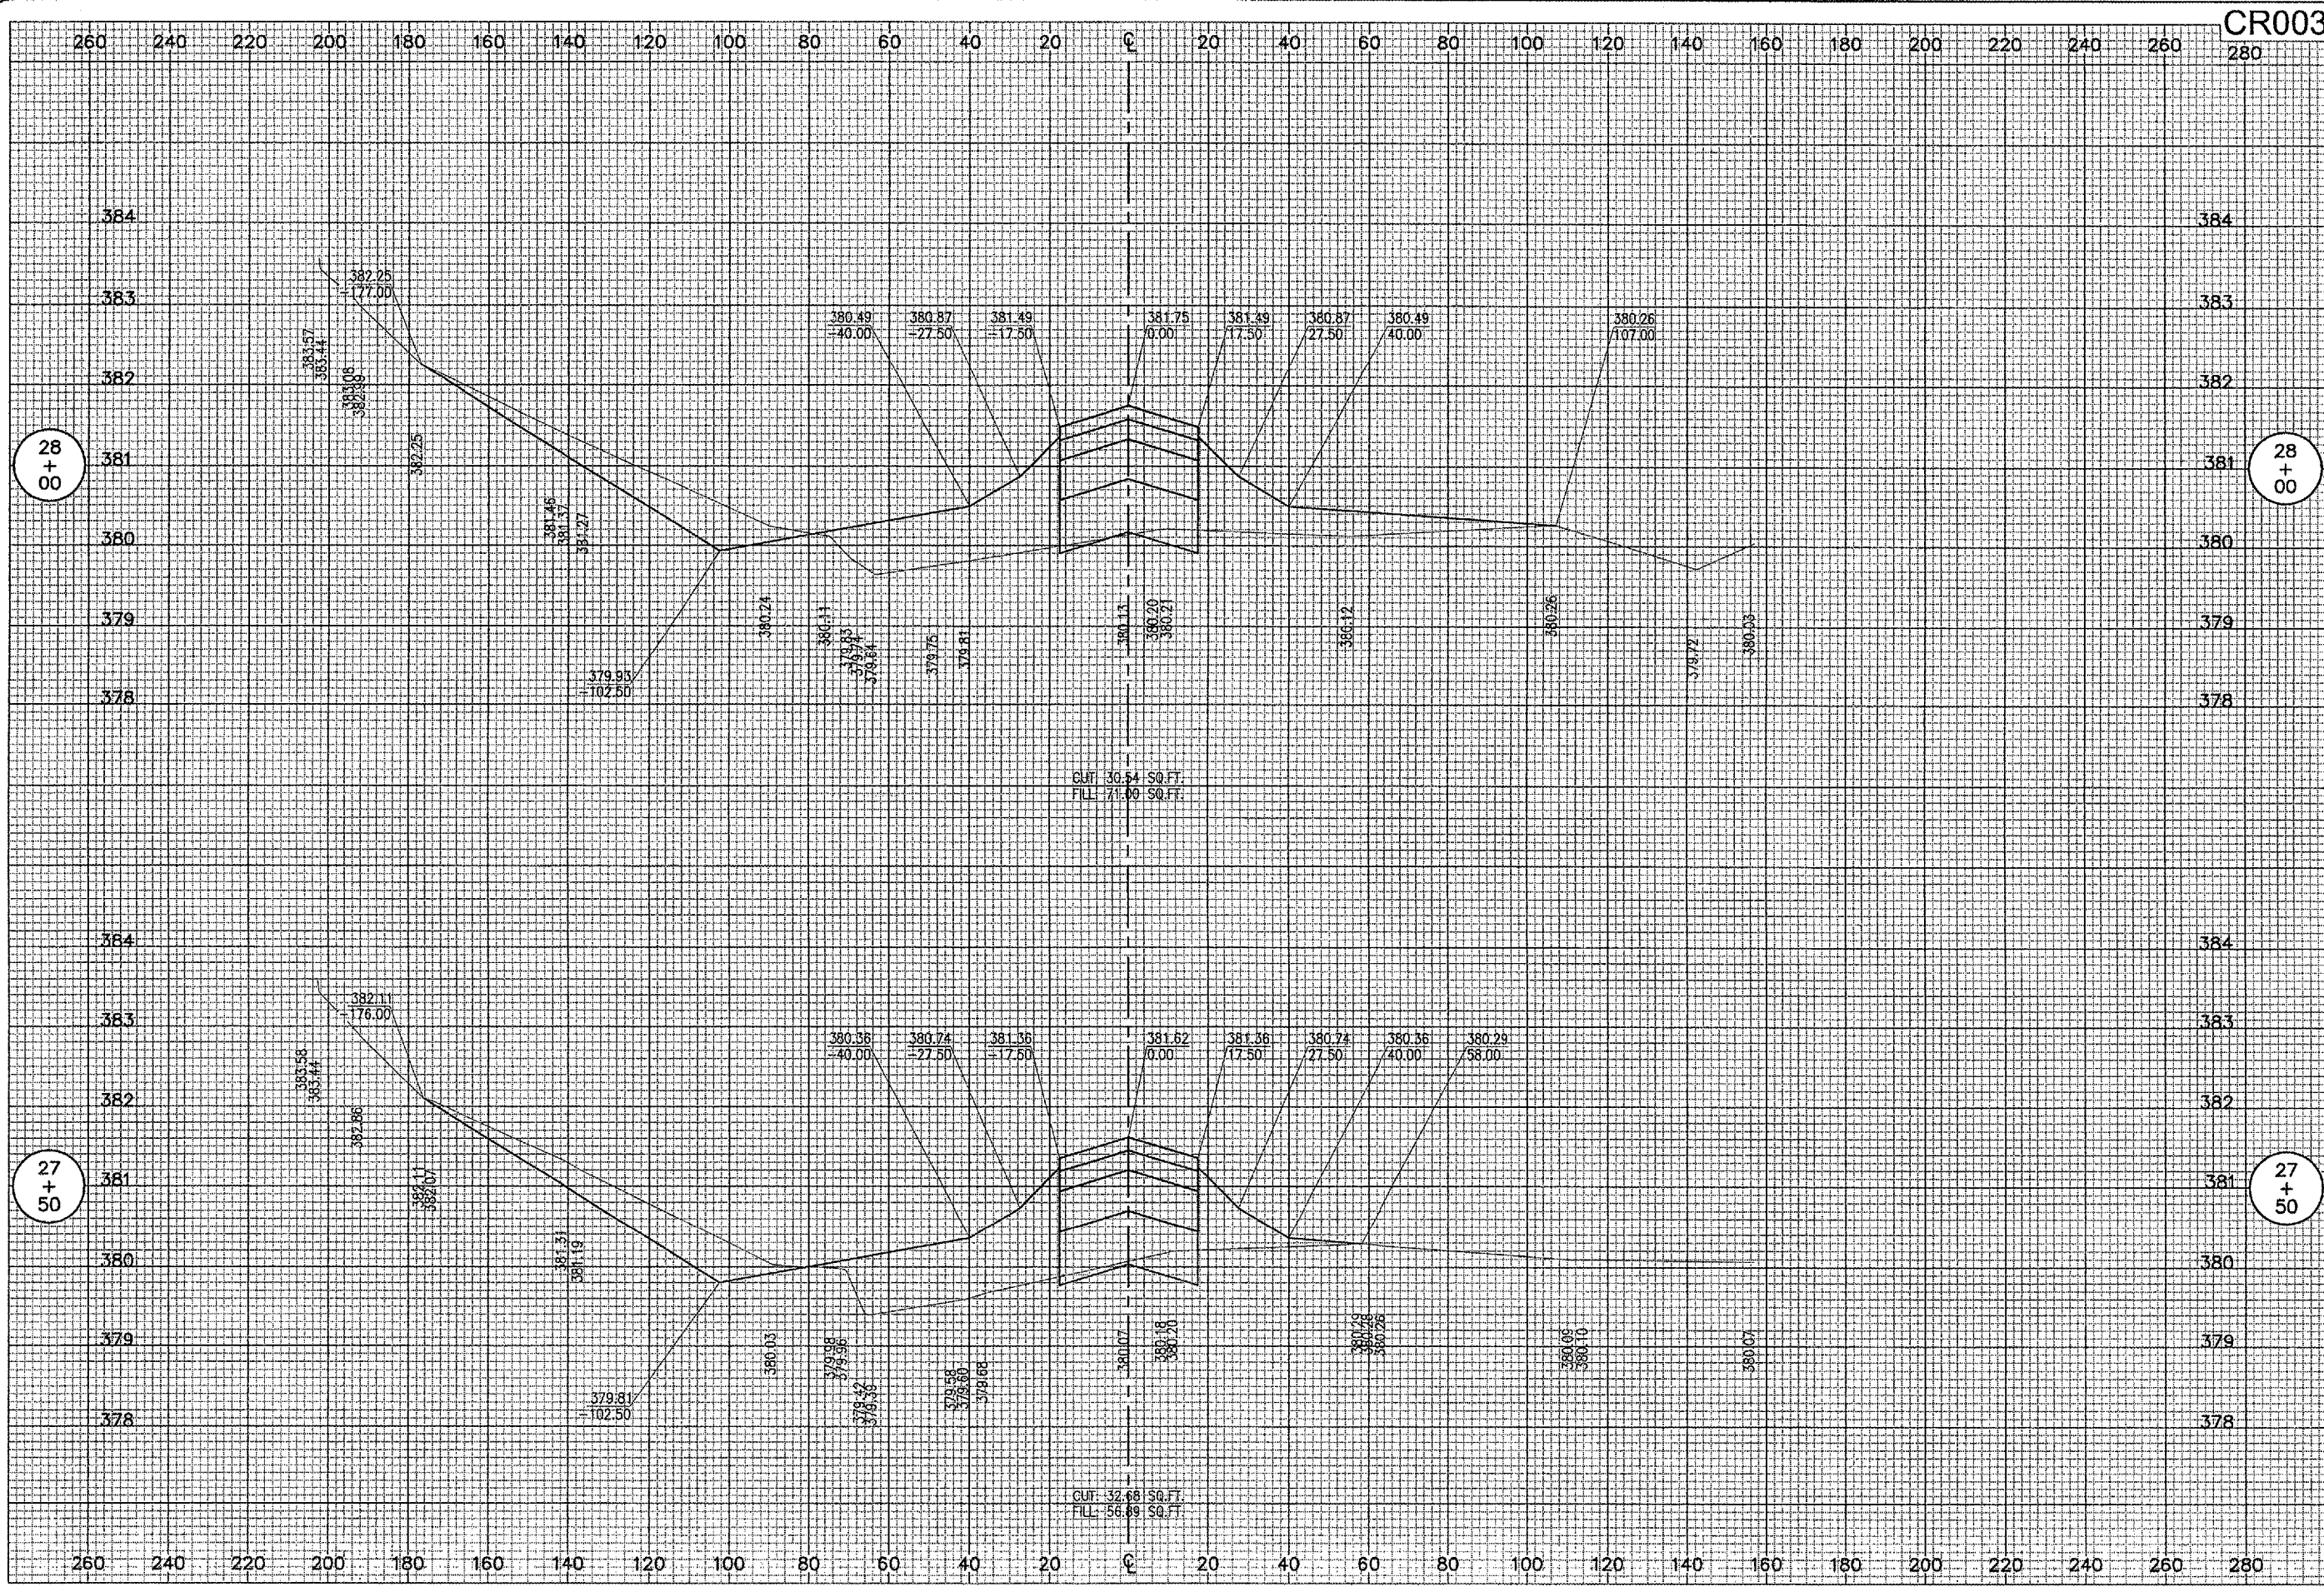

CR003

DATE	REVISION	BY

**CARMIL MUNICIPAL AIRPORT  
 CARMIL, ILLINOIS**

IL PROJ.: CUL-3683 A.I.P. PROJ.: 3-17-0109-B7

I.E.I. Project No. 801-07TXD 0800 Filename R-314XS.DWG Scale 1"=20' Horiz., 1"=1' Vert. Date 03/09/07	LAYOUT SEP 03/09/07 DRAWN CCC/ZSH 03/09/07 REVIEWED CAH 03/27/07
--	--



Hanson Professional Services, Inc.  
 1526 South Sixth Street  
 Springfield, Illinois 62705-2686  
 Offices Nationwide

**EXTEND PARTIAL  
 PARALLEL TAXIWAY**  
 PROPOSED TAXIWAY "A"  
 CROSS-SECTIONS  
 STA. 27+50 TO STA. 28+00