


APR 30, 2007 3:35 PM CCC
 I:\AIRPORTS\CARM\801-071XY\AIRPORT\SHEETS\R-316XS.DWG - STA. 29+50 TO STA. 30+00

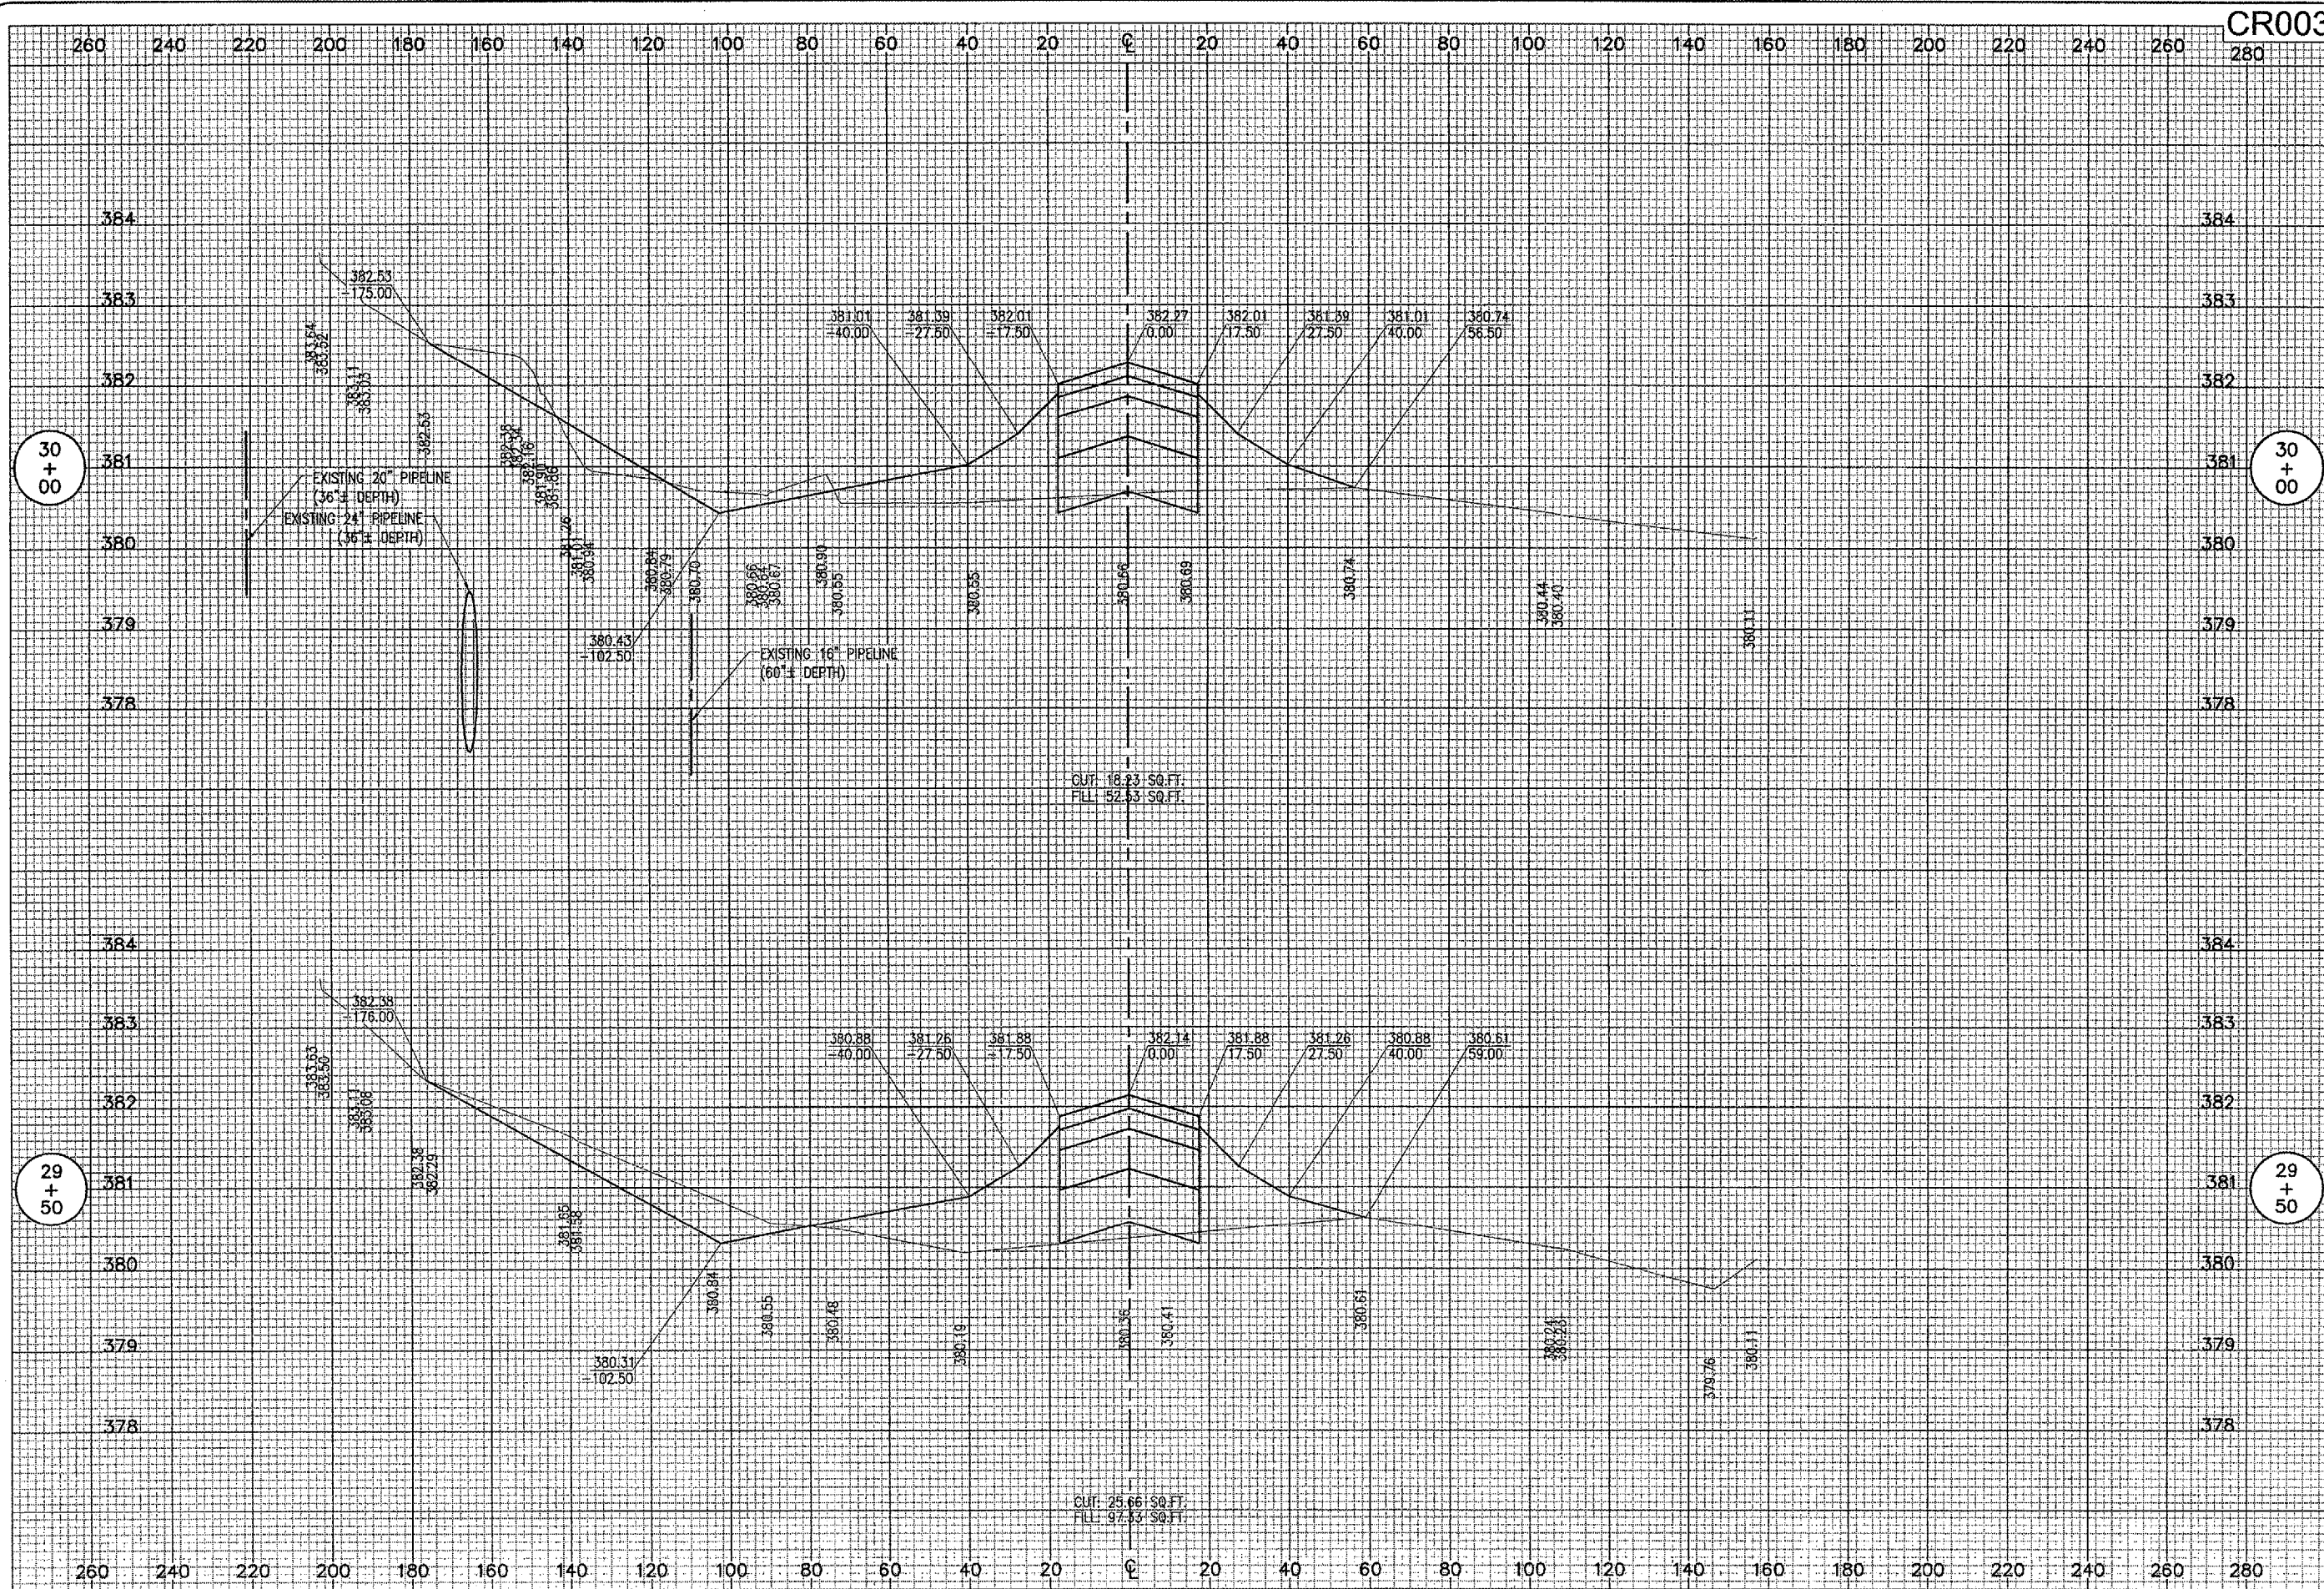

CR003

30
+
00

30
+
00

29
+
50

29
+
50

DATE	REVISION	BY

CARMI MUNICIPAL AIRPORT
 CARMI, ILLINOIS

ILL. PROJ.: CUL-3683 A.I.P. PROJ.: 3-17-0109-B7

PL Project No. 801-071XYD_0800
 Filename: R-316XS.DWG
 Scale: 1"=20' Horiz., 1"=1' Vert.
 Date: 03/09/07

LAYOUT	SEP	03/09/07
DRAWN	CCC/ZSH	03/09/07
REVIEWED	CAH	03/27/07



Hanson Professional Services Inc.
 1525 South Sixth Street
 Springfield, Illinois 62703-2886
 Offices Nationwide

EXTEND PARTIAL
 PARALLEL TAXIWAY
 PROPOSED TAXIWAY "A"
 CROSS-SECTIONS
 STA. 29+50 TO STA. 30+00