


APR 27, 2007 8:06 AM BAK  
 I:\AIRPORTS\CARMI\B01-07TXY\AIRPORT\SHEETS\R-320XS.DWG - STA. 33+50 TO STA. 34+00

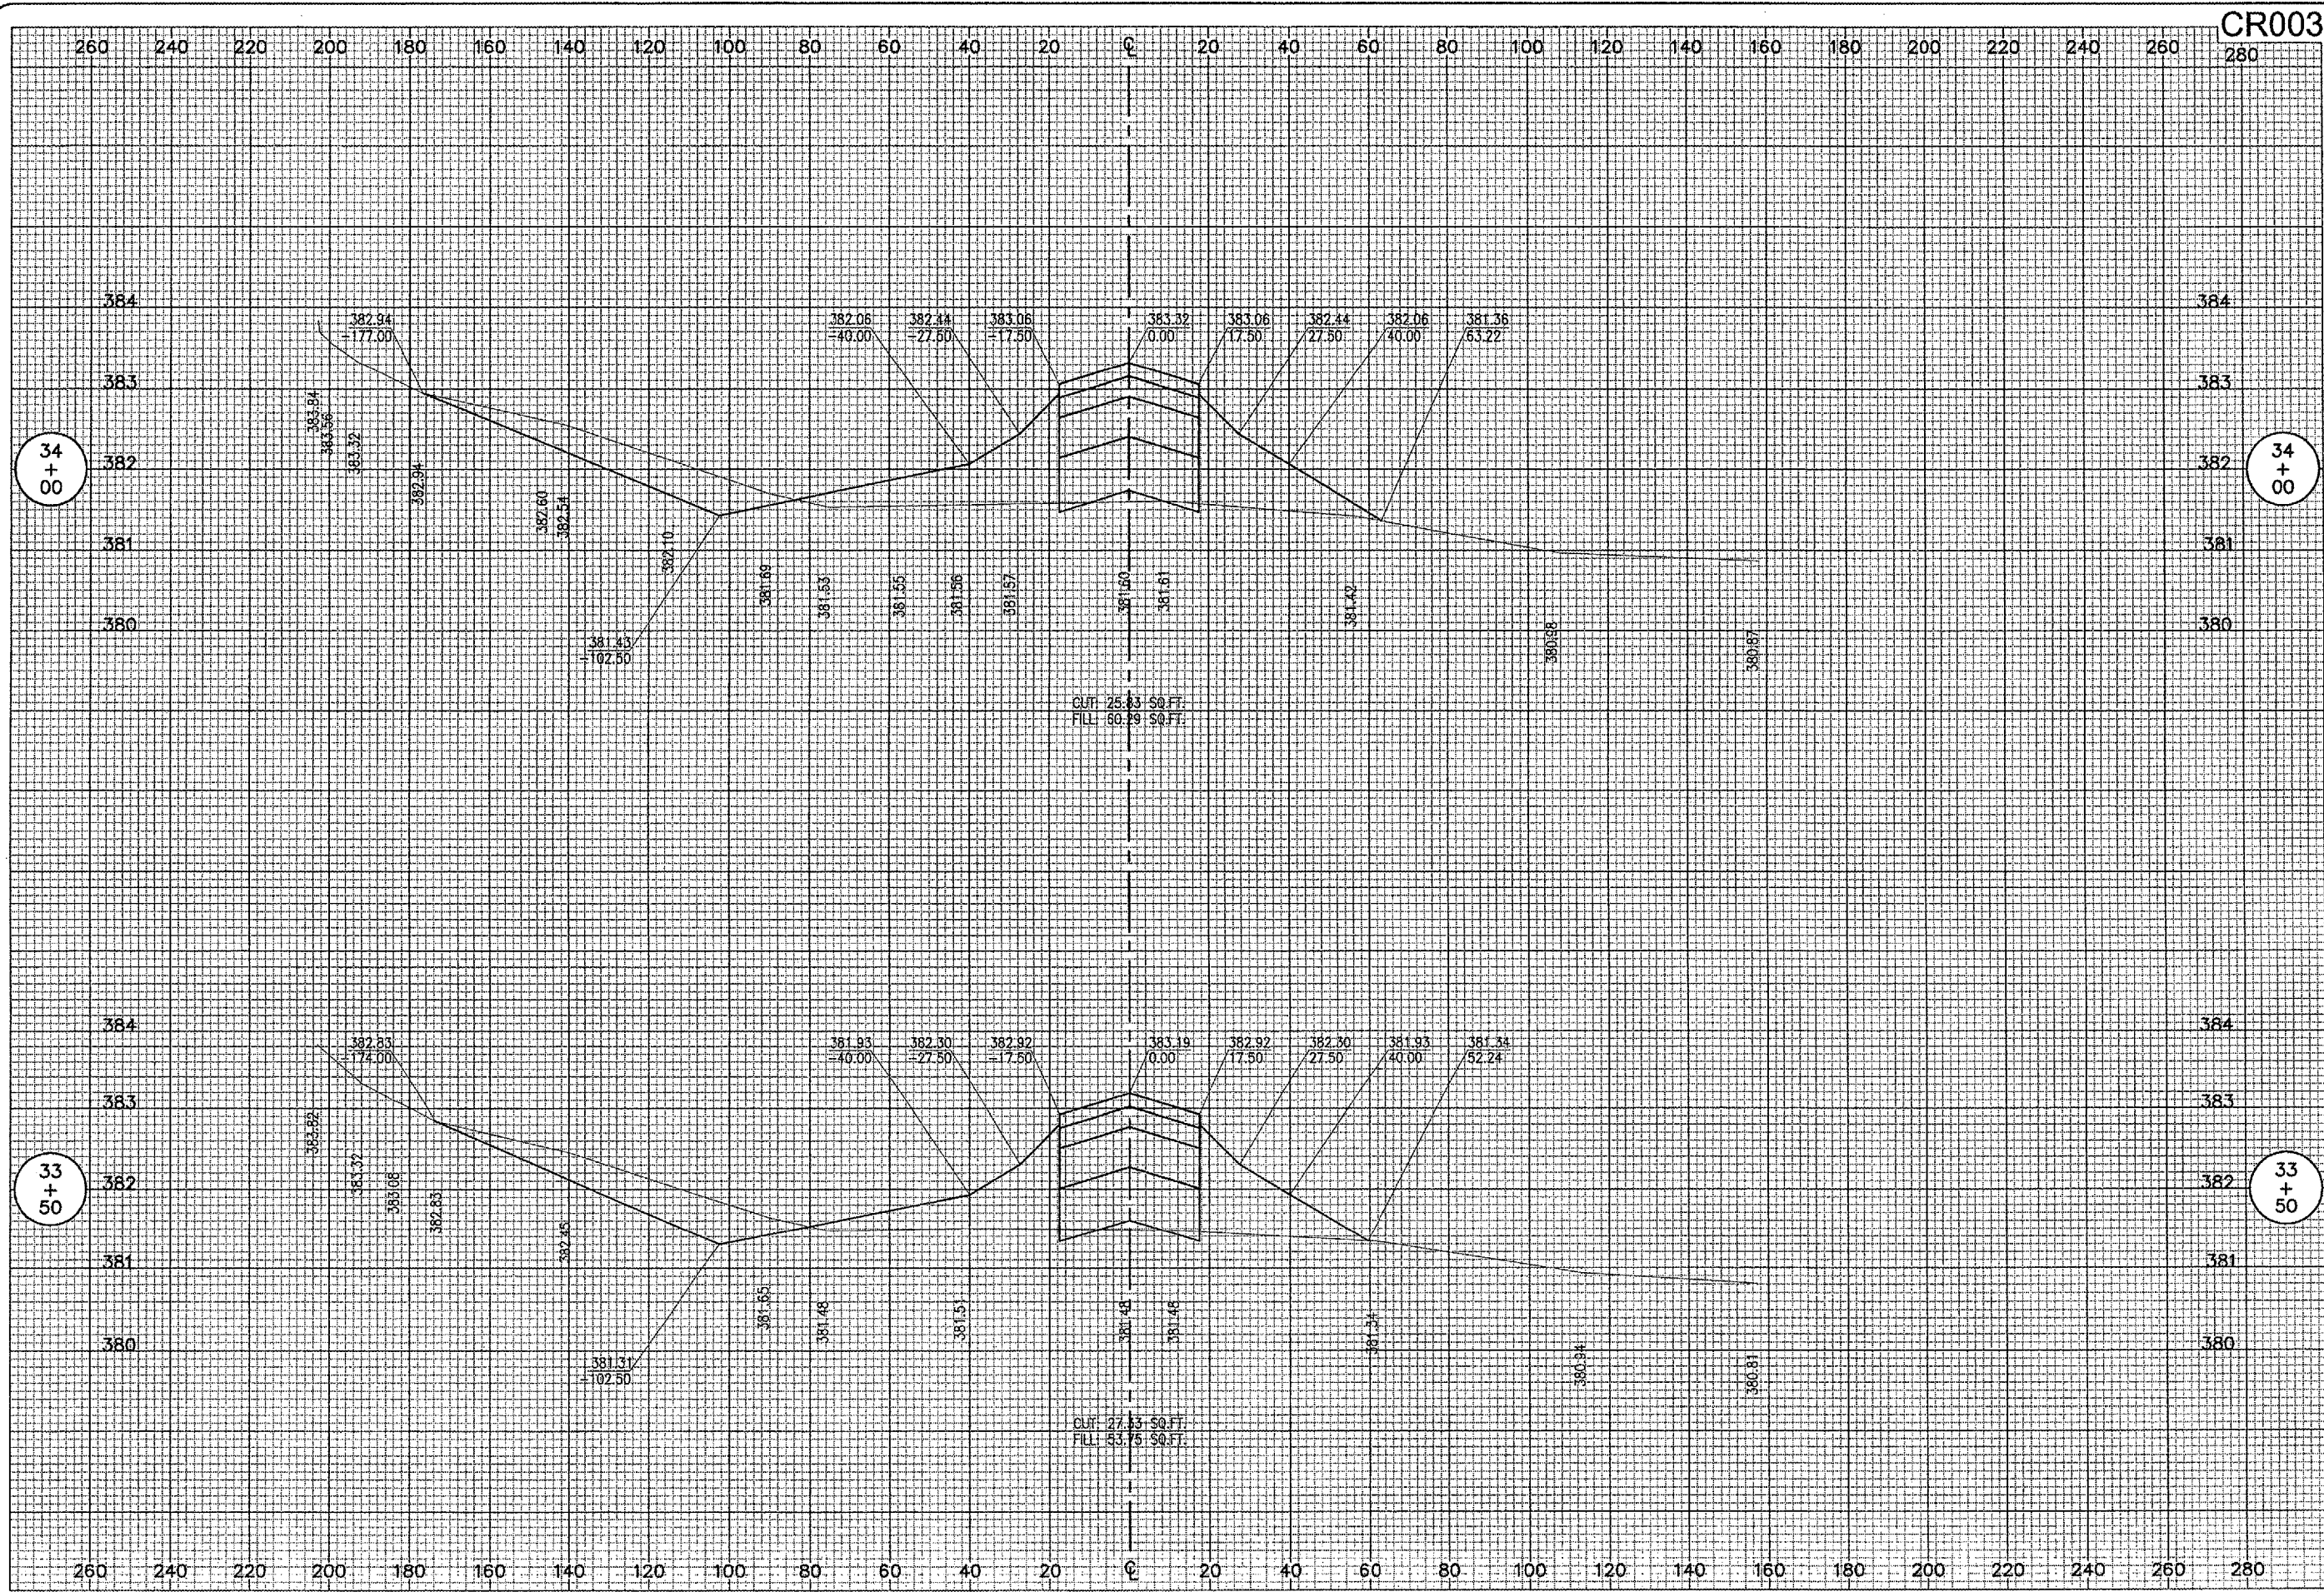


CR003

DATE	REVISION	BY

CARMi MUNICIPAL AIRPORT  
 CARMi, ILLINOIS  
 I.L. PROJ.: CUL-3683  
 A.I.P. PROJ.: 3-17-0109-B7

LAYOUT		SEP	03/09/07
DRAWN	COC/ZSH	03/09/07	03/09/07
REVIEWED		CAF	03/27/07

H.E. Project No. 801-07TXYD 0800  
 Filename: R-320XS.DWG  
 Scale: 1"=20' Horiz., 1"=1' Vert.  
 Date: 03/09/07

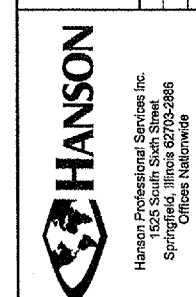

EXTEND PARTIAL  
 PARALLEL TAXIWAY  
 PROPOSED TAXIWAY "A"  
 CROSS-SECTIONS  
 STA. 33+50 TO STA. 34+00