


APR 27, 2007 8:08 AM BAK
 I:\AIRPORTS\CARMI\801-07TY\AIRPORT\SHEETS\R-322XS.DWG - STA. 35+50 TO STA. 36+19.39

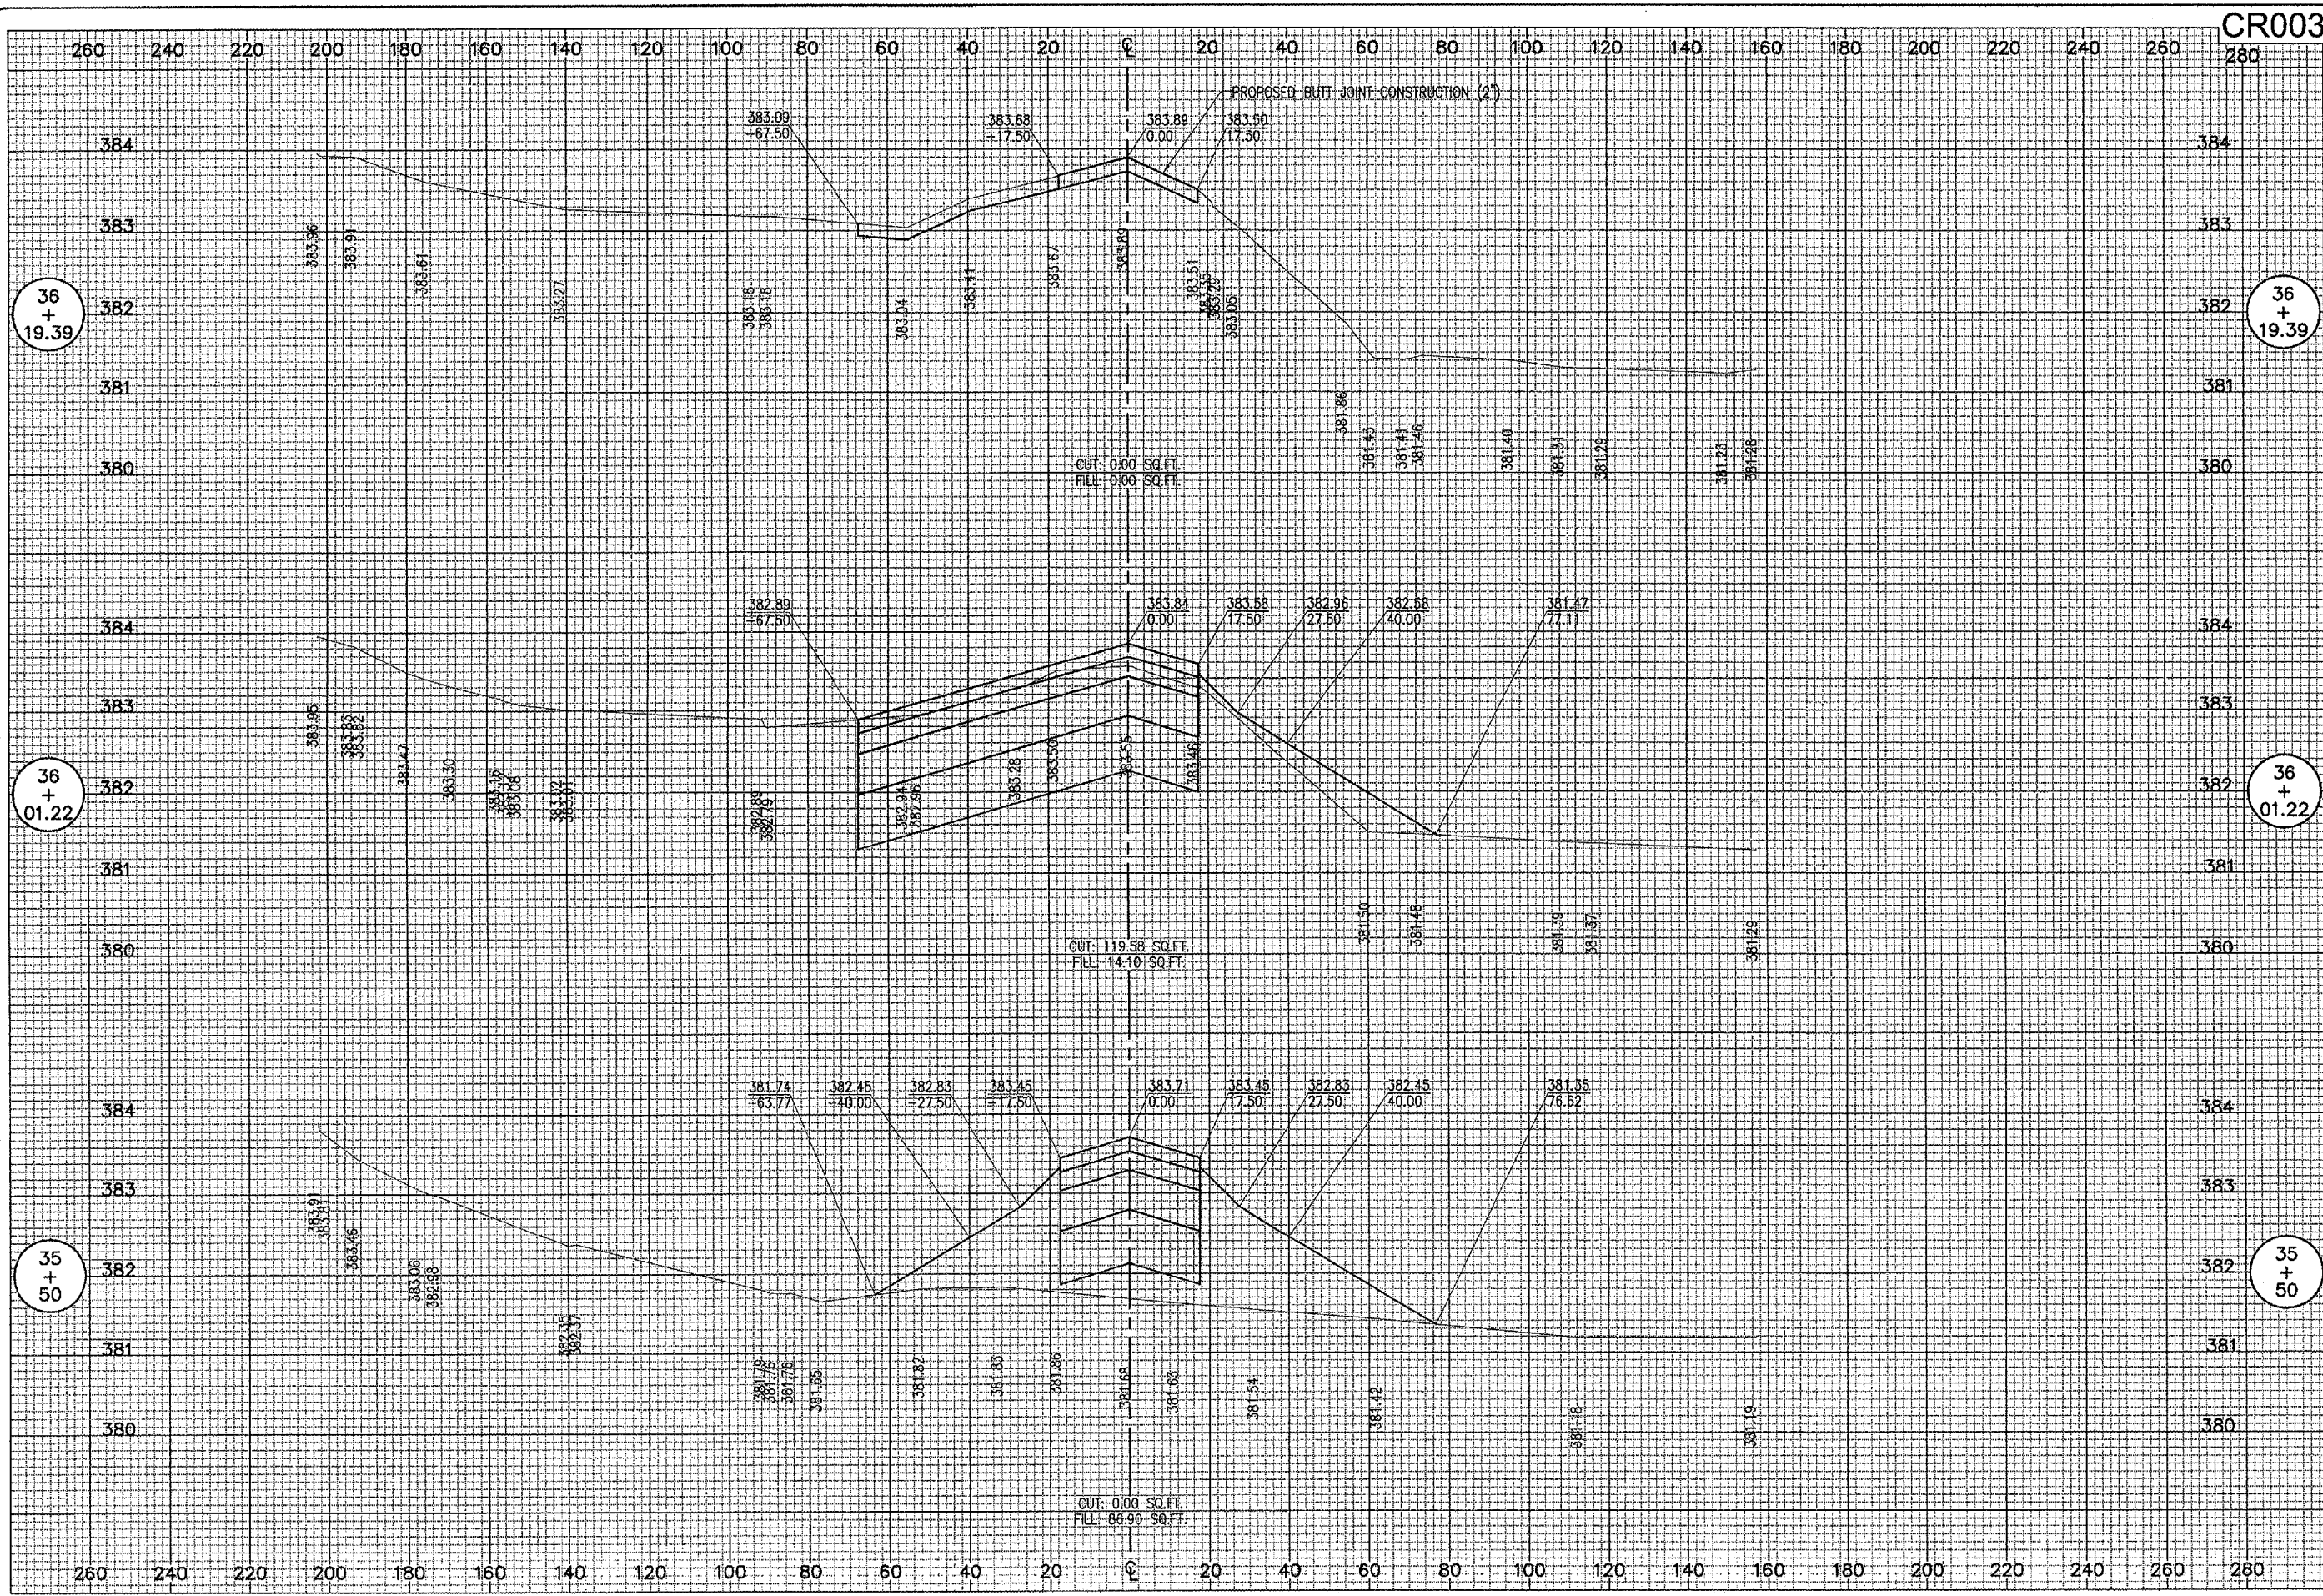

36
+
19.39

36
+
01.22

35
+
50

CR003

36
+
19.39

36
+
01.22

35
+
50

DATE	REVISION	BY

CARMi MUNICIPAL AIRPORT
CARMi, ILLINOIS

IL PROJ.: CUL-3683 A.I.P. PROJ.: 3-17-0108-87

HE Project No. 801-07TYXD_0800	LAYOUT	SEP	03/09/07
Drawings R-322XS.DWG	DRAWN	CCC/TSH	03/09/07
Scale 1"=20' Horiz, 1"=1' Vert.	REVIEWED	CAH	03/27/07
Date 03/09/07			



EXTEND PARTIAL PARALLEL TAXIWAY
PROPOSED TAXIWAY "A" CROSS-SECTIONS
 STA. 35+50 TO STA. 36+19.39