

HANDICAP PARKING TYPICAL SECTION

BILL OF MATERIAL (EACH LOCATION)

AGGREGATE BASE COURSE, TYPE A, 4" - 40 SQ. YD.
 PORTLAND CEMENT CONCRETE DRIVEWAY PAVEMENT,
 6 INCH, SPECIAL - 36 SQ. YD.
 PAINT PAVEMENT MARKING - LINE 4" - 120 FOOT

PARKING STALL CONTROL POINTS

BOAT RAMP:


- (A) STA. 11+36.18, 67.10' LT.
ELEV. = 638.24
- (B) STA. 11+52.14, 65.77' LT.
ELEV. = 638.44
- (C) STA. 11+50.46, 45.84' LT.
ELEV. = 638.20
- (D) STA. 11+34.52, 47.17' LT.
ELEV. = 638.00

EQUESTRIAN:

- (A) STA. 68+17.177 26.88' LT.
ELEV. = 639.66
- (B) STA. 68+32.24, 29.00' LT.
ELEV. = 639.44
- (C) STA. 68+35.28, 9.26' LT.
ELEV. = 639.66
- (D) STA. 68+19.88, 7.00' LT.
ELEV. = 639.82

NOTE:

PARKING STALL SURFACE SLOPES
 SHALL NOT EXCEED 1:50 (2%) IN
 ALL DIRECTIONS.

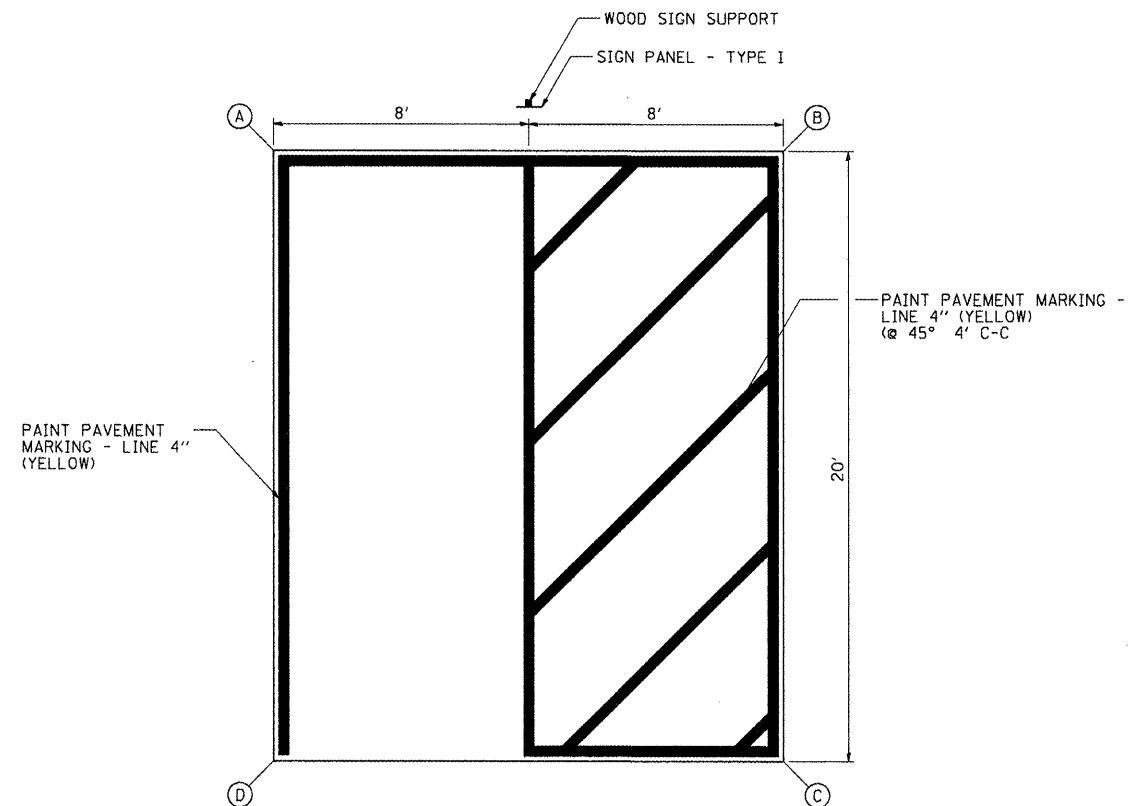

HANDICAP PARKING STRIPING

FILE NAME =	USER NAME = OpenH&B Springfield	DESIGNED - MJO	REVISED -	STATE OF ILLINOIS DEPARTMENT OF TRANSPORTATION	HANDICAP PARKING STALL DETAIL IDNR HENNEPIN CANAL LOCK 21 PARK SITE	F.A. RTE.	SECTION	COUNTY	TOTAL SHEETS	SHEET NO.
L:\DOT\1186610\WD_4\Draw\CAAD_Sheets\046211-shc-details.001.dgn	DRAWN - RAH	CHECKED - BJD	REVISED -			PARK ROADS	BUREAU	28	23	
PLOT SCALE = 6.0000' / IN.	DATE - 3/30/12	REVISED -	CONTRACT NO. 46211			ILLINOIS FED. AID PROJECT				
PLOT DATE = 3/29/2012	SCALE: N.T.S.	SHEET NO. 1 OF 1 SHEETS	STA.			TO STA.				