


NOTE:

1. FOR STATIONS, OFFSETS, RADII, DIMENSIONS, AND TAPERS IN THE INTERSECTION OF ALGONQUIN ROAD AND RAMPS C AND D, SEE SHEET NO. 351.
2. ALL DRIVEWAY RADII SHALL BE 15' UNLESS OTHERWISE NOTED.

SHEET LOCATION MAP

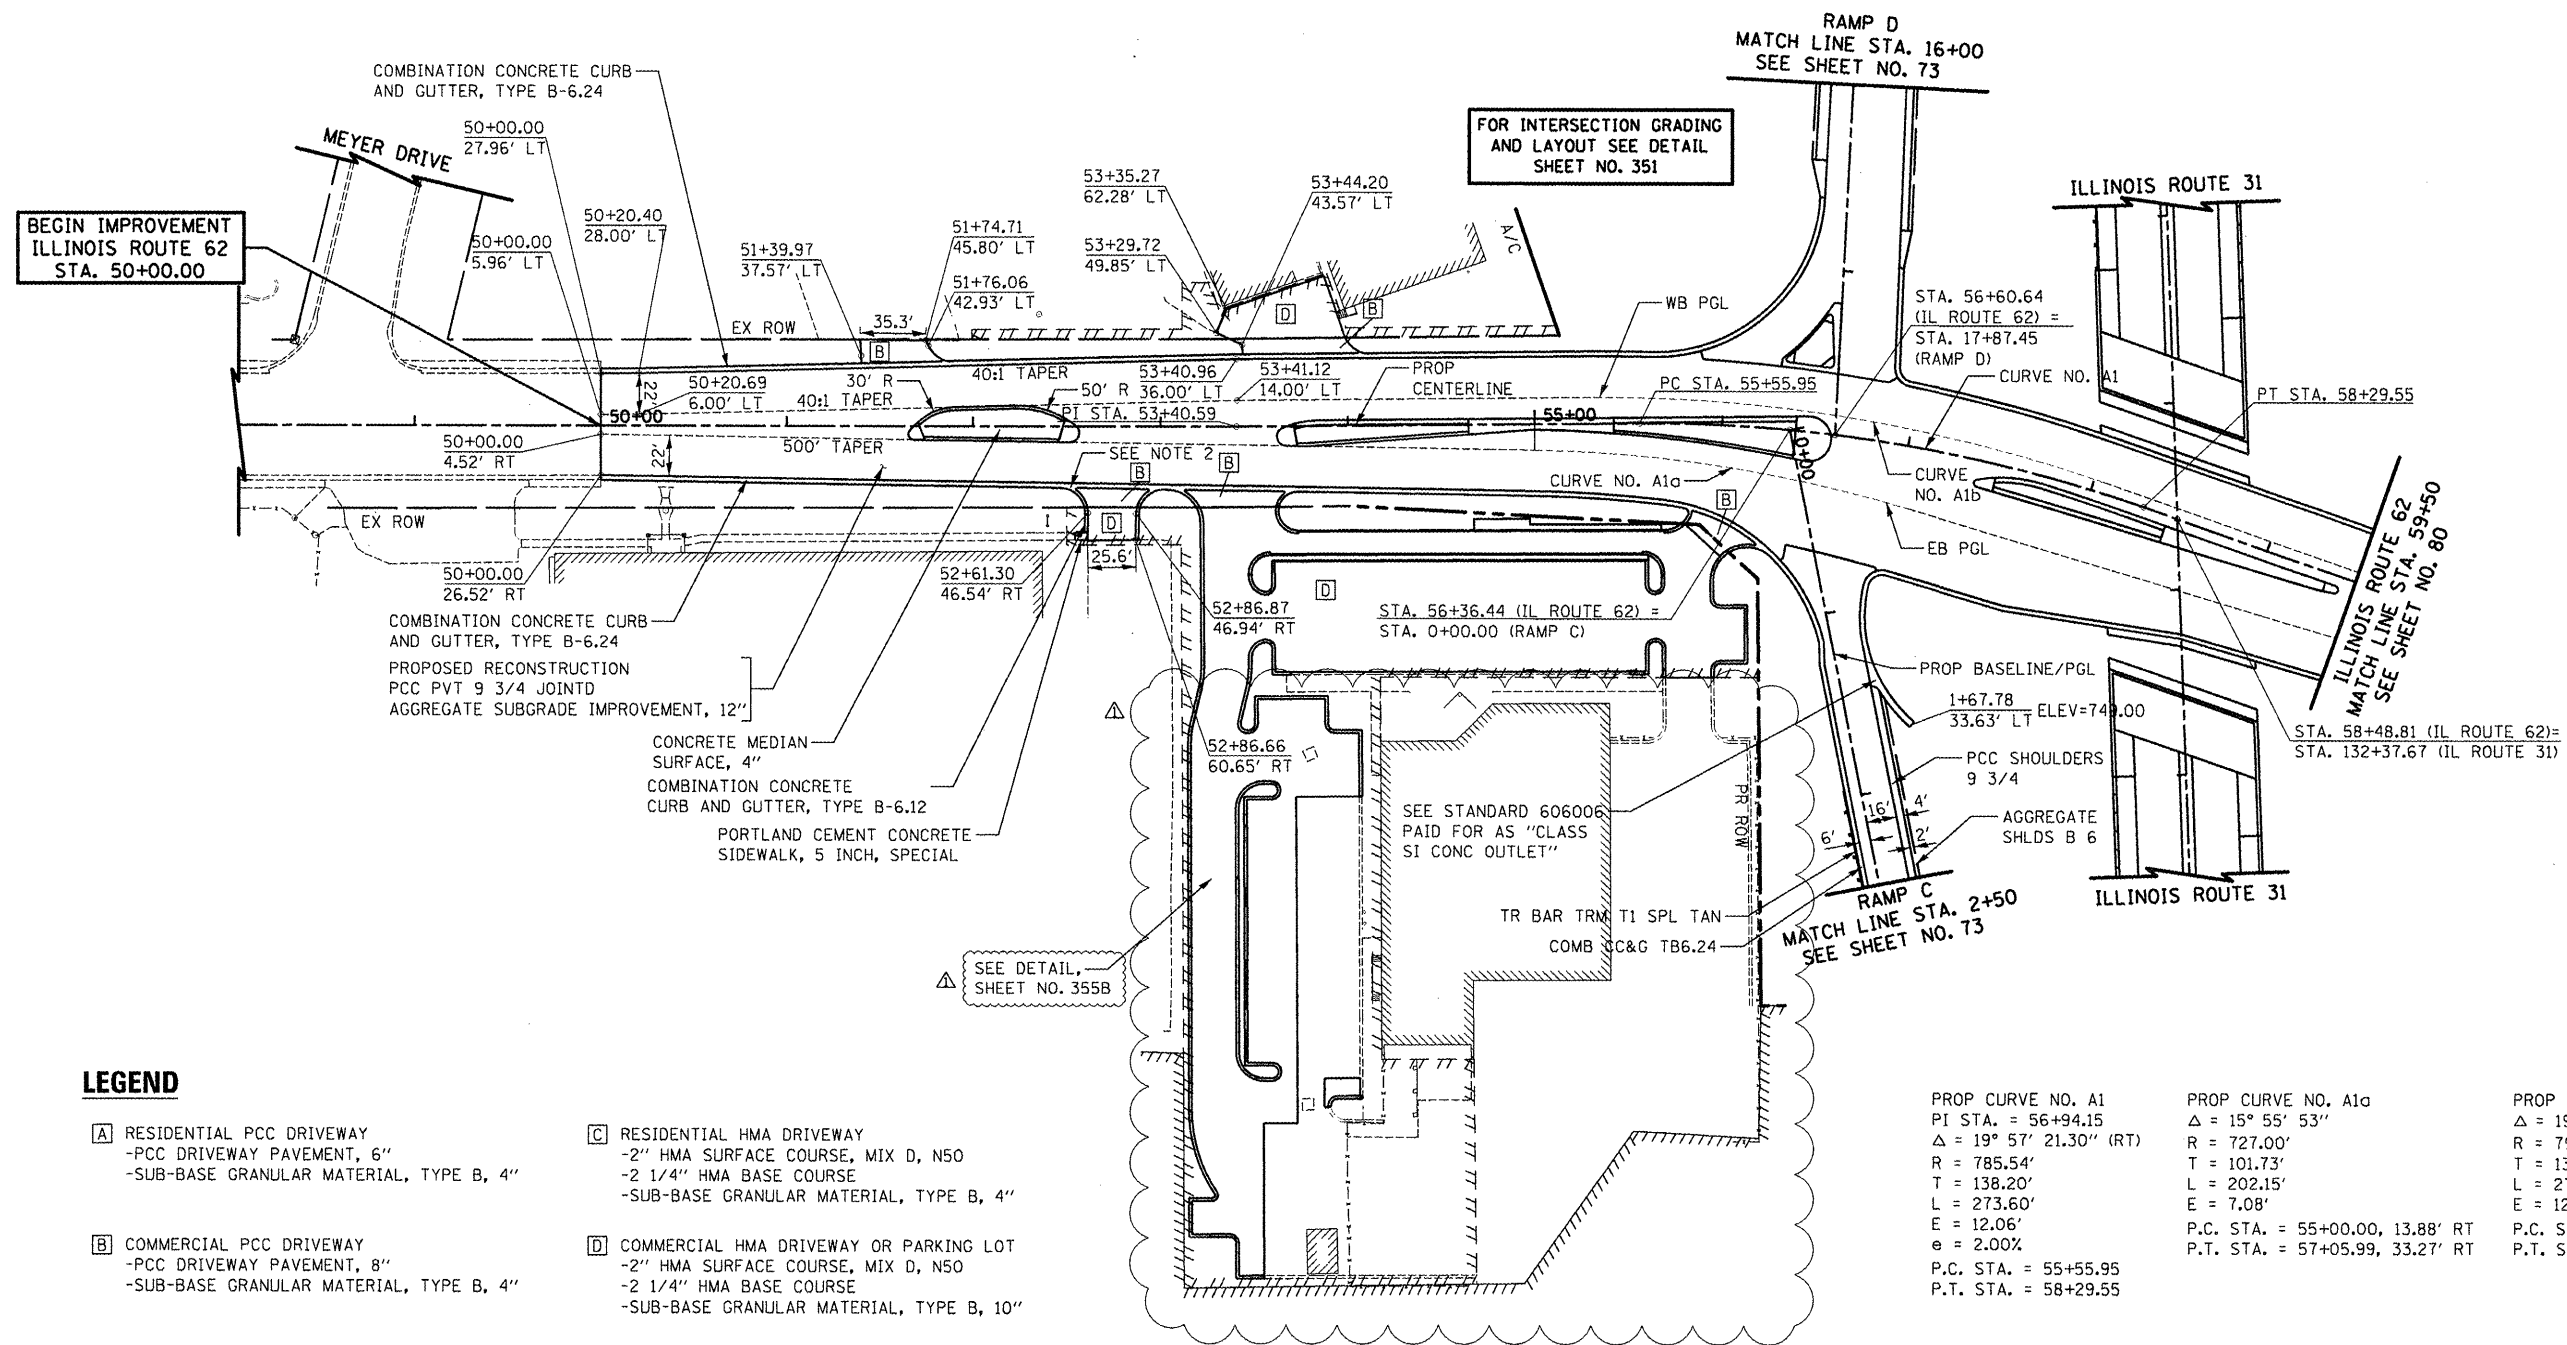

ADDENDUM A REV. 5/21/2012 CTB

ILLINOIS ROUTE 62

SCALE IN FEET

FILE NAME =
...\\D160F72-shr-pln-10.dgn

USER NAME = oth

DESIGNED - CTB

REVISED - 5/21/2012 A

DRAWN - ARA

REVISED -

PLOT SCALE = 100.0000' / in.

CHECKED - GAB

REVISED -

PLOT DATE = 5/24/2012

DATE = 5/3/2012

REVISED -

STATE OF ILLINOIS
DEPARTMENT OF TRANSPORTATION

PLAN

SCALE: 1" = 50'

SHEET NO. 11 OF 15 SHEETS

STA. 50+00

TO STA. 59+50

O.R.
RTE.
0003SECTION
18A-2COUNTY
MCHEMRYTOTAL SHEETS
825SHEET NO.
79

CONTRACT NO. 60F72

FED. ROAD DIST. NO. 1 ILLINOIS FED. AID PROJECT