

PLAN

SURVEYED
PLOTTED
NOTE BOOK
NO.

BY
BT

DATE

DESIGNED
CHECKED
REVISED
DATE

CTB
AKW
GAB
5/3/2012

REVISIONS

BY
BT

DATE

NO.

CADD FILE NAME

PROFILE

SURVEYED
PLOTTED
NOTE BOOK
NO.

BY
BT

DATE

DESIGNED
CHECKED
REVISED
DATE

CTB
AKW
GAB
5/3/2012




REVISIONS

BY
BT

DATE

NO.

CADD FILE NAME

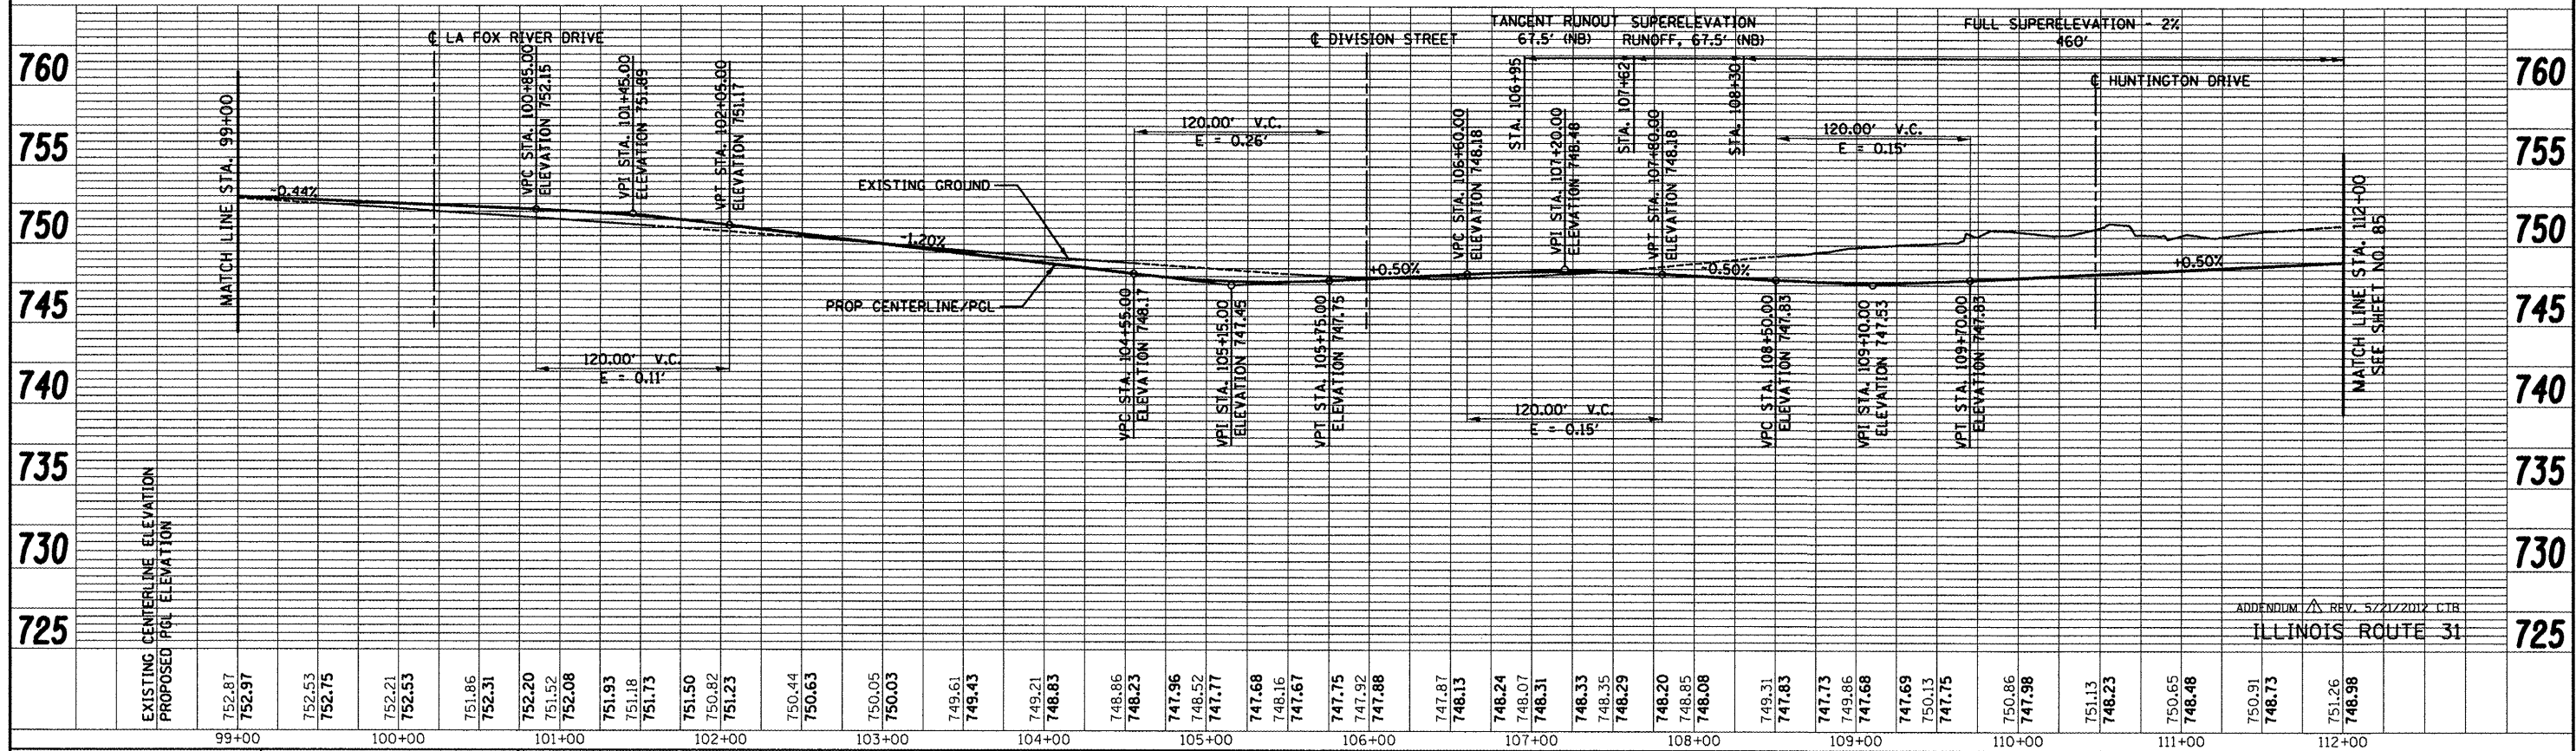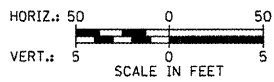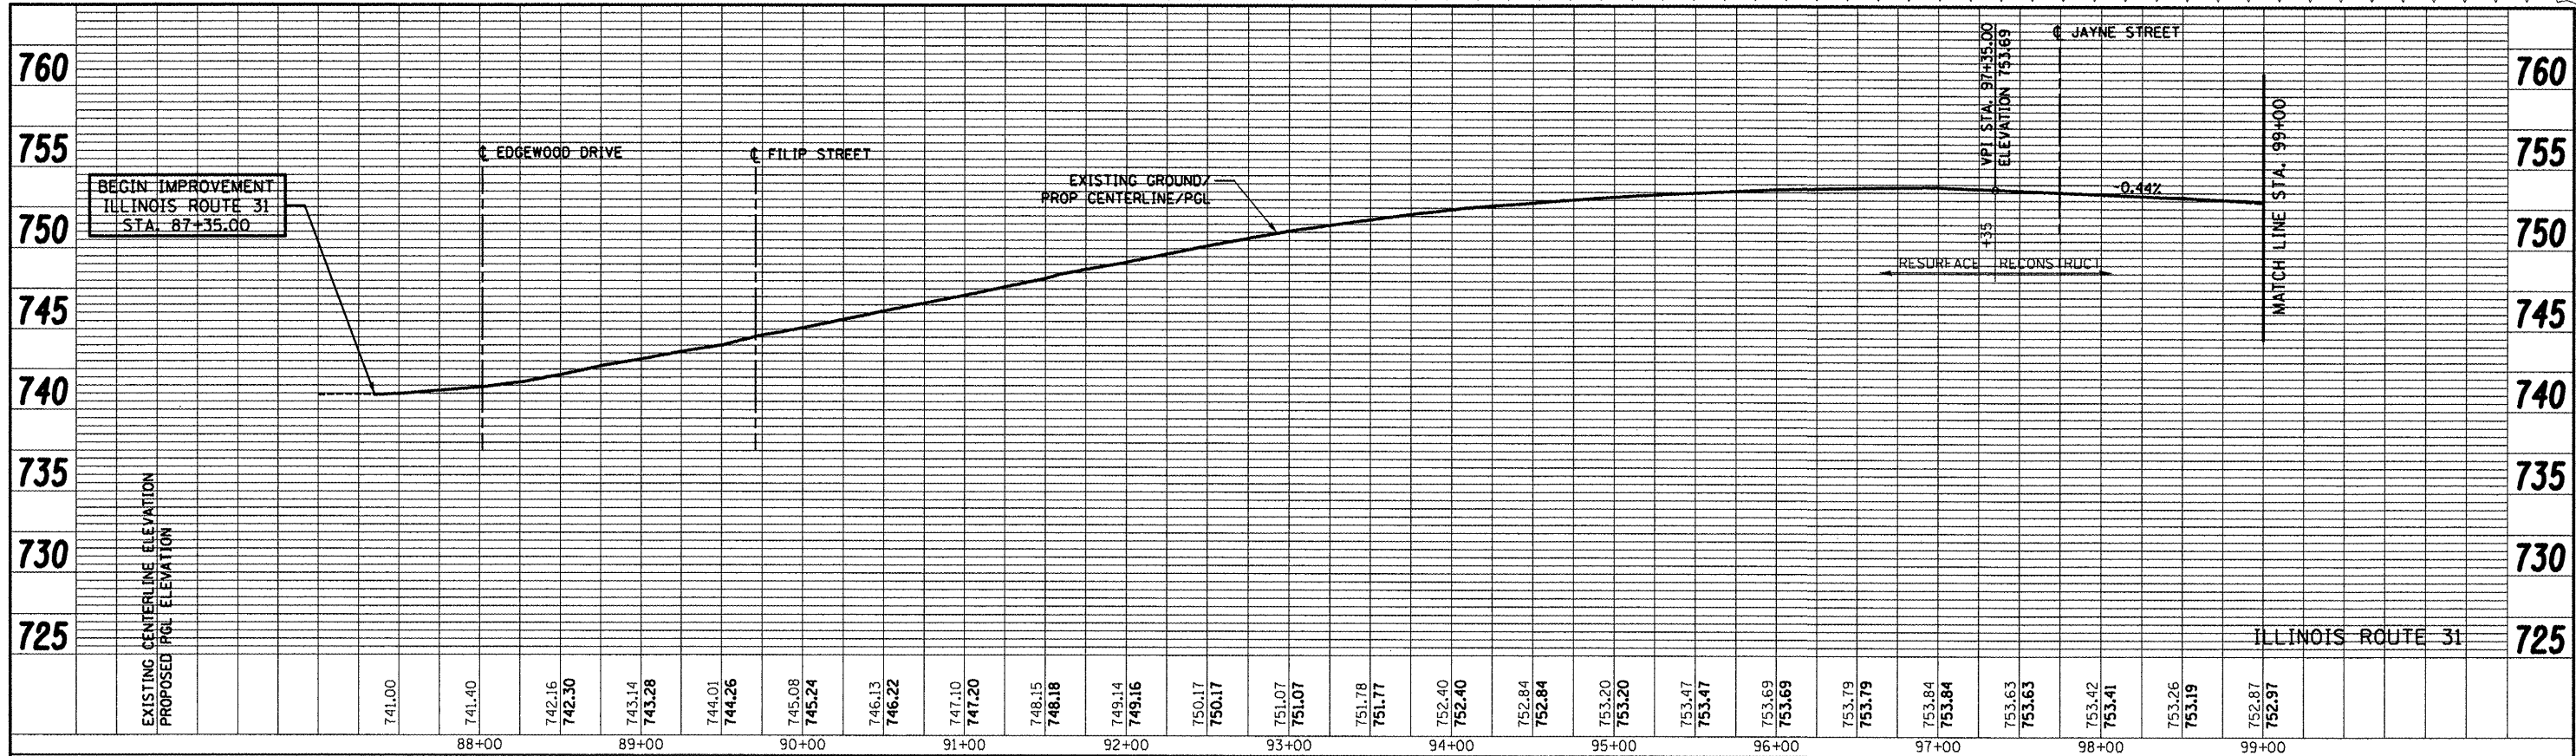

FILE NAME = ...\\D160F72-shr-pr-01.dgn	USER NAME = atb	DESIGNED - CTB	REVISED - 5/21/2012	STATE OF ILLINOIS DEPARTMENT OF TRANSPORTATION	PROFILE	SCALE: SHEET NO. 1 OF 19 SHEETS STA. 87+35 TO STA. 112+00	O.R. RTE. 0003	SECTION 18A-2	COUNTY MCHENRY	TOTAL SHEETS 825	SHEET NO. 84	CONTRACT NO. 60F72
		DRAWN - AKW	REVISED -									
		CHECKED - GAB	REVISED -									
		DATE - 5/3/2012	REVISED -									