


SUGGESTED MAINTENANCE OF TRAFFIC TYPICAL SECTIONS

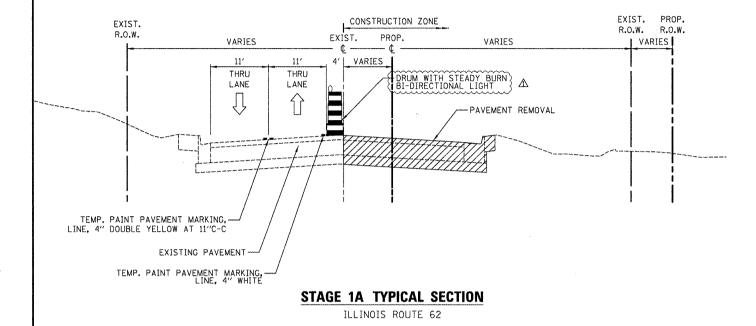

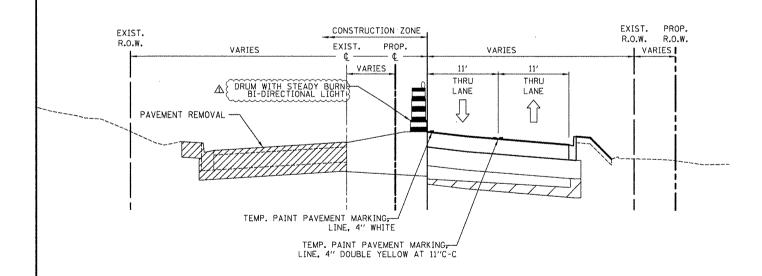

STAGE 1B TYPICAL SECTION

ILLINOIS ROUTE 62

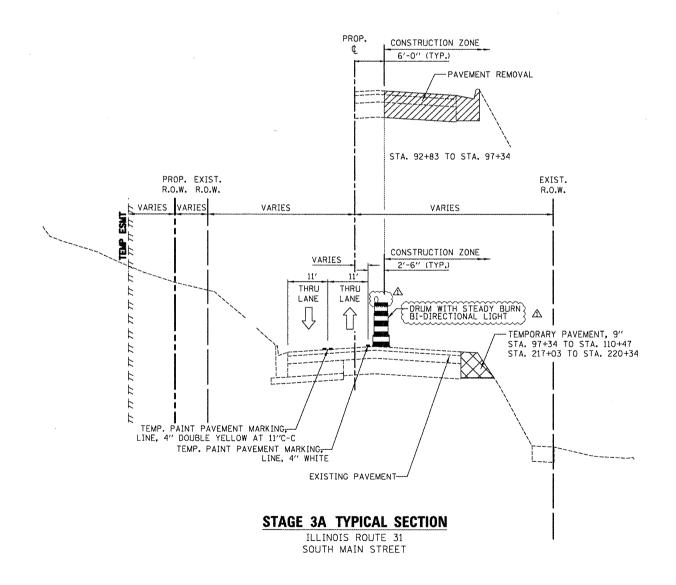

ADDENDUM 🛆 REV. 5/21/2012 CTB

FILI	NAME =	USER NAME = ctb	DESIGNED - KWH	REVISED - 5/21/2012 🛕		MAINTENANCE OF TRAFFIC			O.R.	SECTION	COUNTY TOTA	AL SHEET	
/0	8-M0T\D160F72-sht-M0T-02.dgn		DRAWN - DTE	REVISED -	STATE OF ILLINOIS				0003	18A~2	MCHENRY 825	5 104	
		PLOT SCALE = 2.0000 '/ in.	CHECKED - GAB	REVISED -	DEPARTMENT OF TRANSPORTATION					104 2	CONTRACT NO. 60F72		
L		PLOT DATE = 5/24/2012	DATE - 5/3/2012	REVISED -		SCALE: N.T.S.	SHEET NO. 2 OF 47 SHEETS STA.	TO STA.	FED. ROAD DIS	T. NO. 1 ILLINOIS FED. A	D PROJECT		