
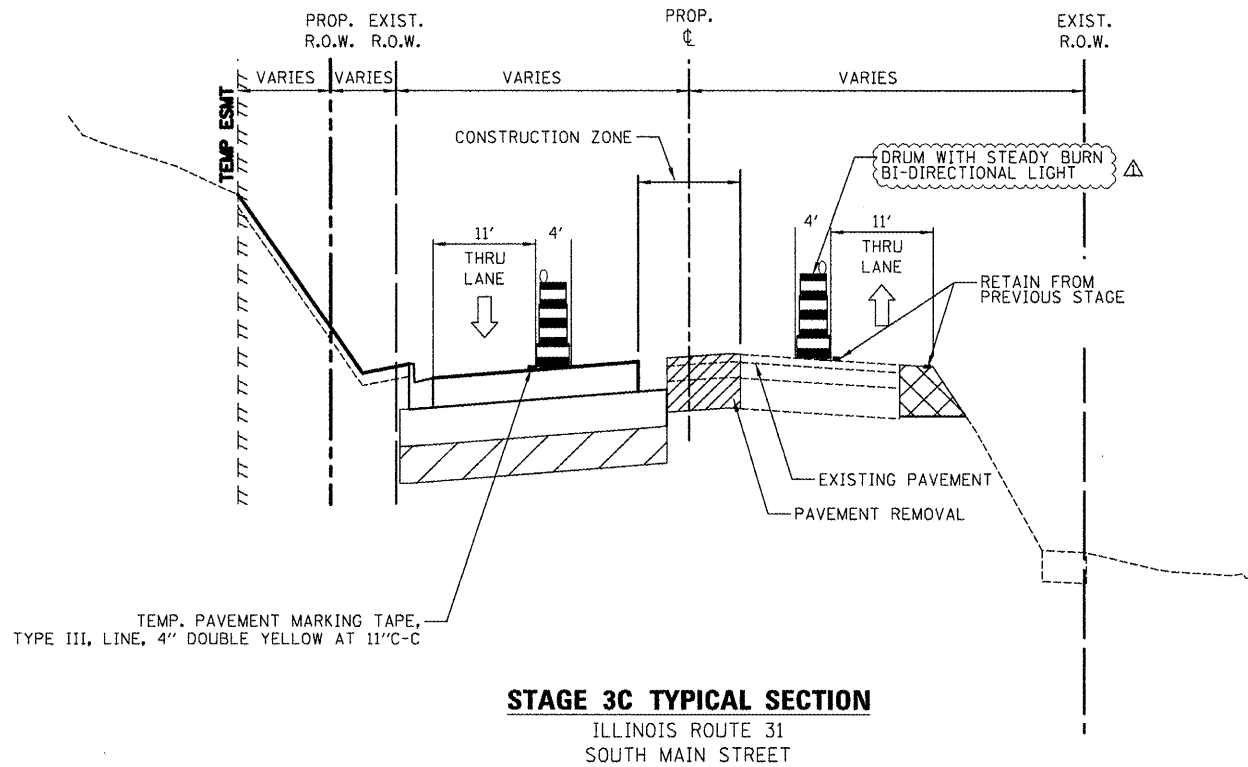
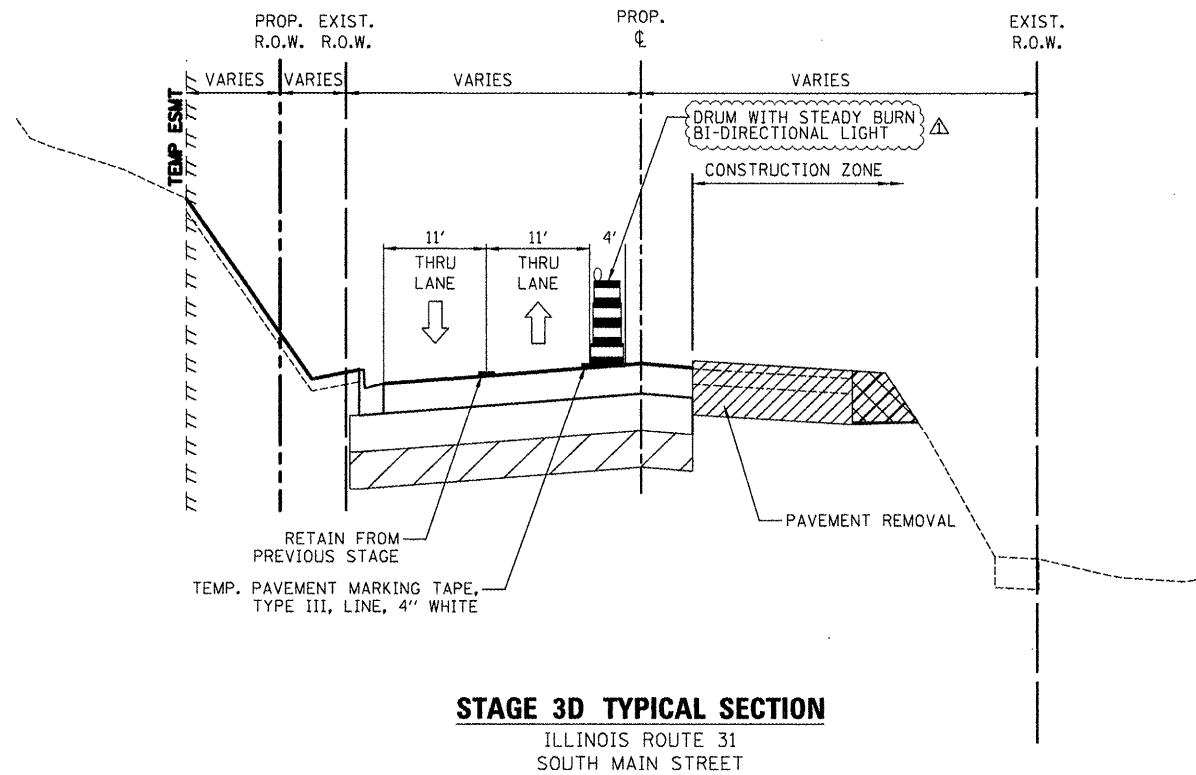


**SUGGESTED MAINTENANCE OF TRAFFIC  
TYPICAL SECTIONS**

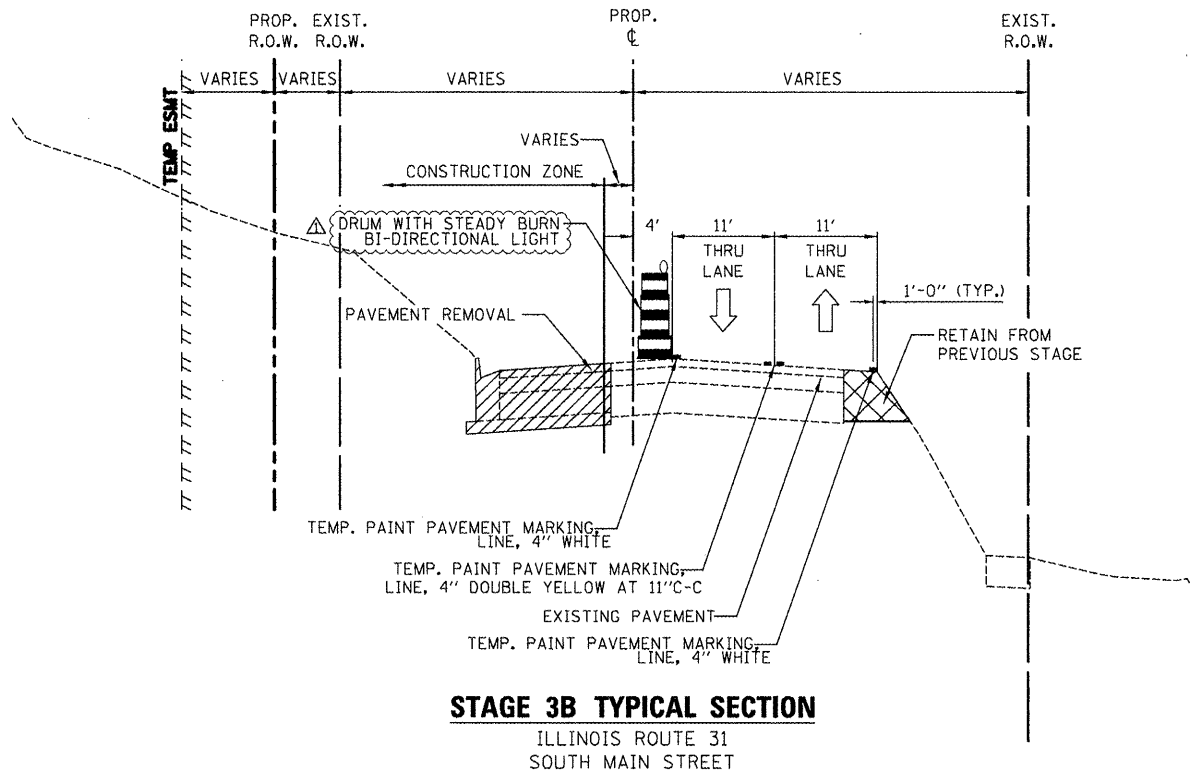

FILE NAME =  
...\\08-MOT\\0168F72-shr-MOT-03.dgn

USER NAME = ctb

DESIGNED - KWH

REVISED - 5/21/2012

PLOT SCALE = 2.0000' / 1" =

DRAWN - PML

REVISED -

PLOT DATE = 5/24/2012

CHECKED - GAB

REVISED -

DATE - 5/3/2012

REVISED -

**STATE OF ILLINOIS  
DEPARTMENT OF TRANSPORTATION**

**MAINTENANCE OF TRAFFIC**

SCALE: N.T.S. SHEET NO. 3 OF 47 SHEETS STA. TO STA.

ADDENDUM Δ REV. 5/21/2012 CTB

O.R. RTE.	SECTION	COUNTY	TOTAL SHEETS	SHEET NO.
0003	18A-2	MCHENRY	825	105
CONTRACT NO. 60F72				
FED. ROAD DIST. NO. 1 ILLINOIS FED. AID PROJECT				