



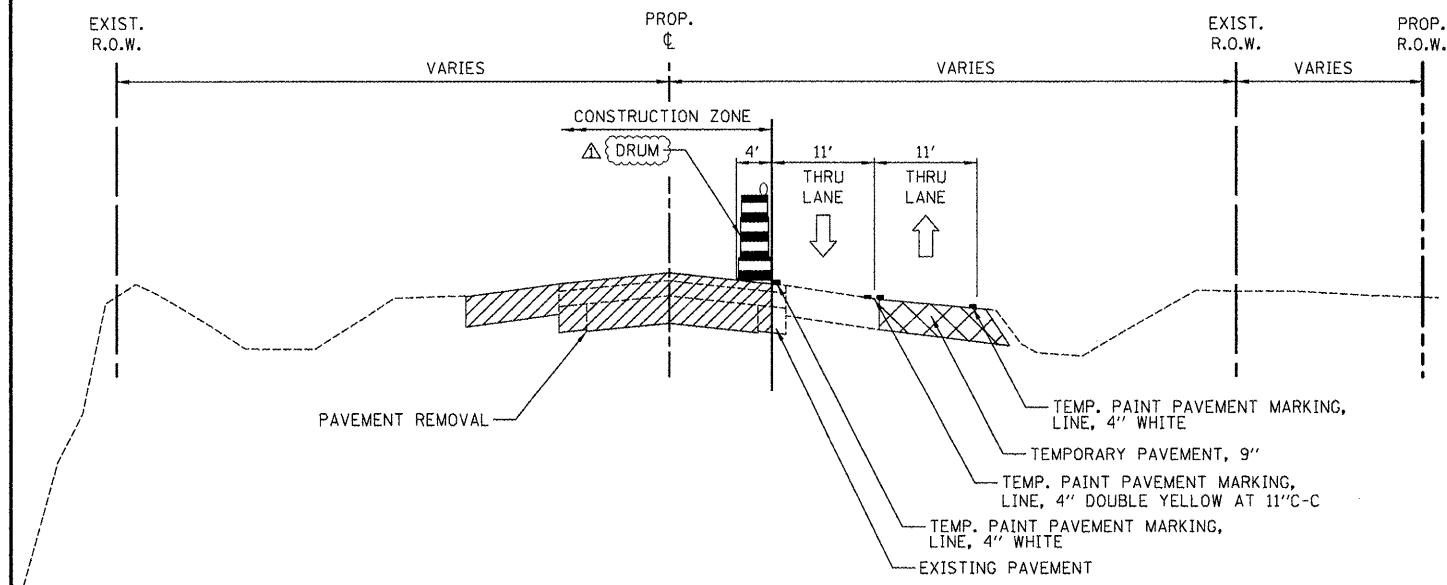

STAGE 4A TYPICAL SECTION
ILLINOIS ROUTE 31

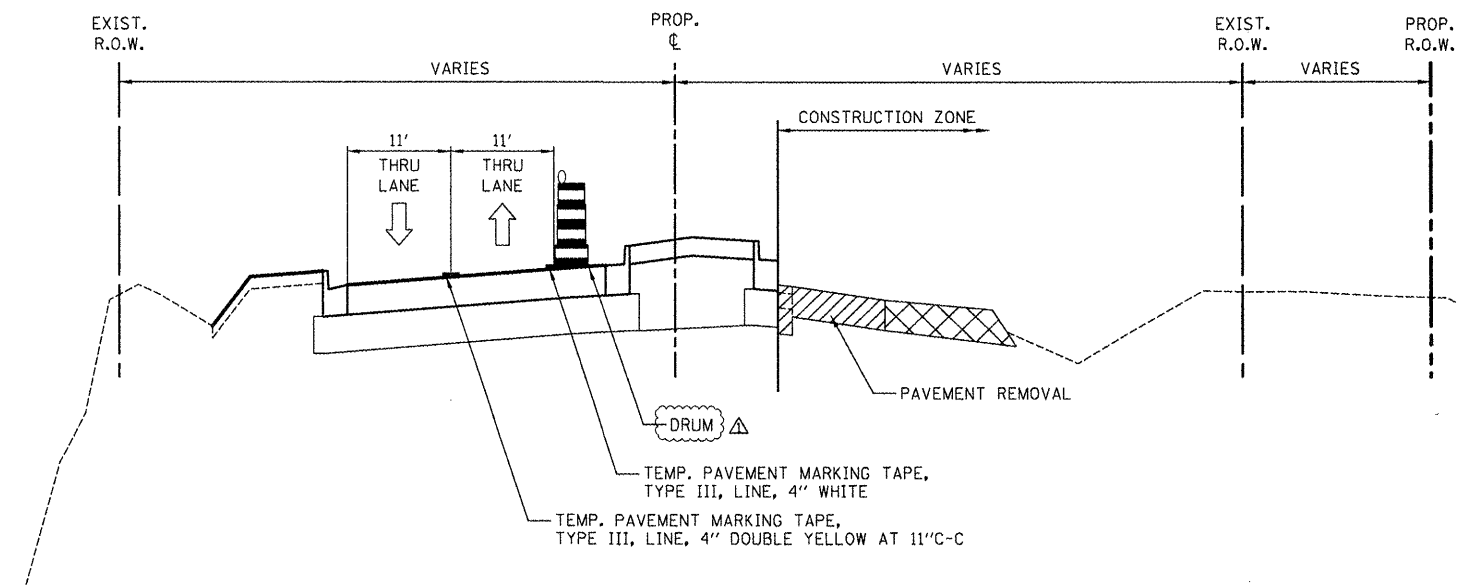

STAGE 4B TYPICAL SECTION
ILLINOIS ROUTE 31

FILE NAME =
...\\08-MOT\0160F72-sht-MOT-04.dgn

USER NAME = ctb
PLOT SCALE = 2.0000' / 1in.
PLOT DATE = 5/24/2012

DESIGNED - KWH	REVISED - 5/21/2012
DRAWN - PML	REVISED -
CHECKED - GAB	REVISED -
DATE - 5/3/2012	REVISED -

**STATE OF ILLINOIS
DEPARTMENT OF TRANSPORTATION**

MAINTENANCE OF TRAFFIC

SCALE: N.T.S. SHEET NO. 4 OF 47 SHEETS STA. TO STA.

O.R. RTE.	SECTION	COUNTY	TOTAL SHEETS	SHEET NO.
0003	18A-2	MCHENRY	825	106
CONTRACT NO. 60F72				
FED. ROAD DIST. NO. 1 ILLINOIS FED. AID PROJECT				

ADDENDUM A REV. 5/21/2012 CTB