
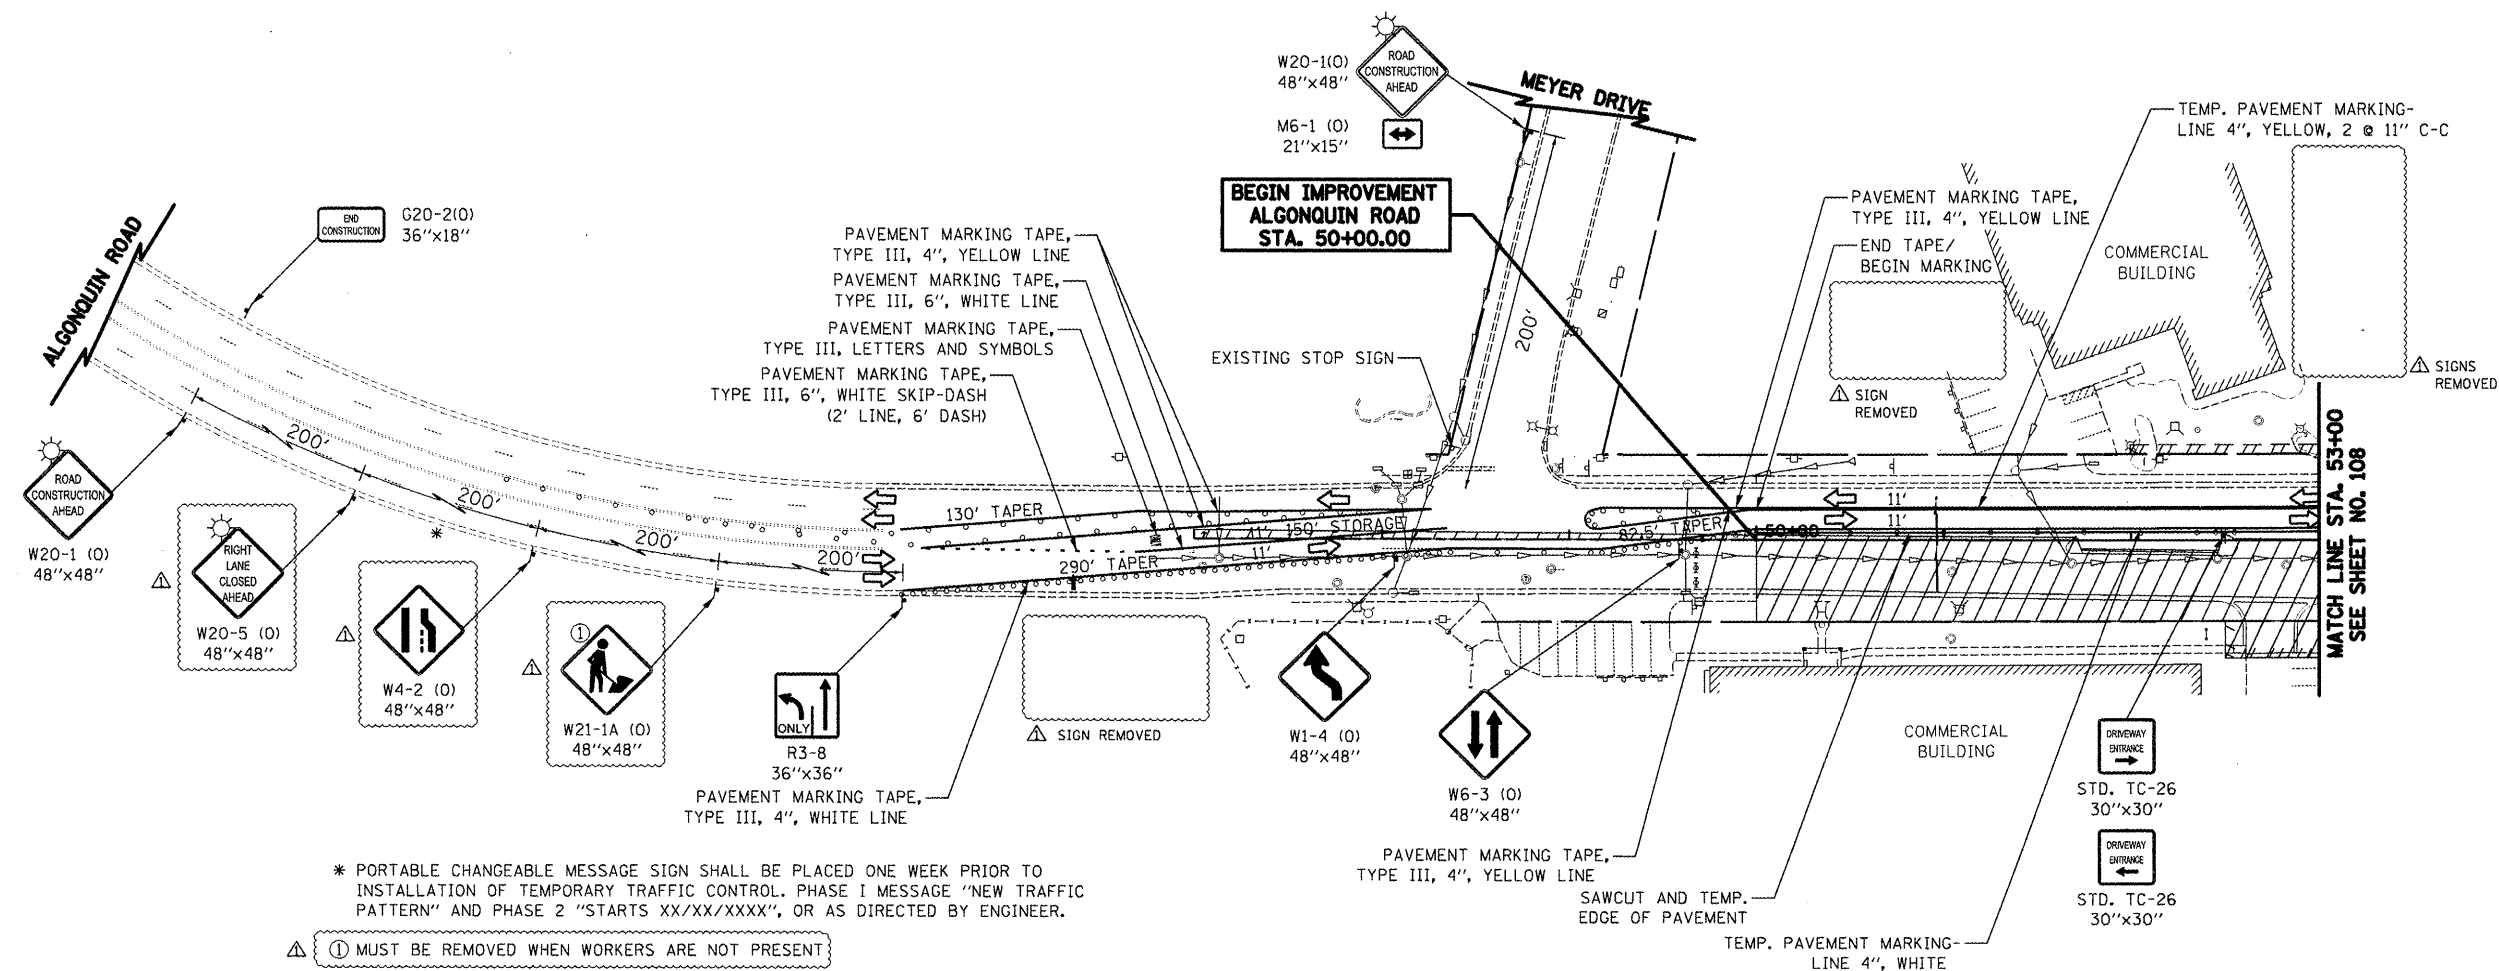


TEMPORARY PAVEMENT

CONSTRUCTION WORK ZONE

DIRECTION OF TRAFFIC FLOW

ARROW BOARD

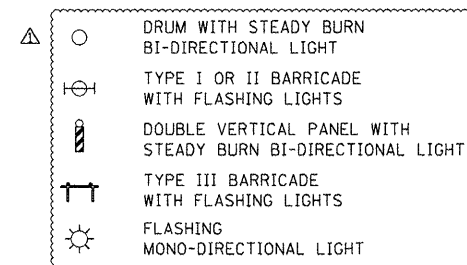

* PORTABLE CHANGEABLE MESSAGE SIGN SHALL BE PLACED ONE WEEK PRIOR TO INSTALLATION OF TEMPORARY TRAFFIC CONTROL. PHASE 1 MESSAGE "NEW TRAFFIC PATTERN" AND PHASE 2 "STARTS XX/XX/XXXX", OR AS DIRECTED BY ENGINEER.

⚠ ① MUST BE REMOVED WHEN WORKERS ARE NOT PRESENT

50 0 50
SCALE IN FEET
ADDENDUM  REV. 5/21/2012 CT

FILE NAME =	USER NAME = ctb	DESIGNED - KWH	REVISED - 5/21/2012	<div>STATE OF ILLINOIS DEPARTMENT OF TRANSPORTATION</div>	<div>MAINTENANCE OF TRAFFIC – STAGE 1A</div>				O.R. RTE.	SECTION	COUNTY	TOTAL SHEETS	SHEET NO.
...08-MOTVDI60F72-sh-t-MOT-05.dgn		DRAWN - AKW	REVISED -						0003	18A-2	MCHENRY	825	107
PLOT SCALE = 100.0000' / in.	CHECKED - GAB	REVISED -			<div>CONTRACT NO. 60F72</div>								
PLOT DATE = 5/24/2012	DATE - 5/3/2012	REVISED -											
				SCALE: 1" = 50'	SHEET NO. 5 OF 47 SHEETS	STA. ----- TO STA. 53+00	FED. ROAD DIST. NO. 1 (U.I. IND) FED. AID PROJECT						