

LEGEND



TEMPORARY PAVEMENT



CONSTRUCTION WORK ZONE



DIRECTION OF TRAFFIC FLOW



ARROW BOARD



△ SIGNS REMOVED



DRUM WITH STEADY BURN
BI-DIRECTIONAL LIGHT



TYPE I OR II BARRICADE
WITH FLASHING LIGHTS



DOUBLE VERTICAL PANEL WITH
STEADY BURN BI-DIRECTIONAL LIGHT




TYPE III BARRICADE
WITH FLASHING LIGHTS



FLASHING
MONO-DIRECTIONAL LIGHT

TEMPORARY DRAINAGE NOTES

- ① STA. 57+78, 2.6' RT
86' STORM SEWER REM 53x34 ELLIP TO THE SOUTH (R78)
CORE OPENING
INV = 746.9 (S)
- ② 65'-STORM SEWERS, CLASS A, TY. 2, 36" @ 2.15%
TBF = 13.4 CU YD

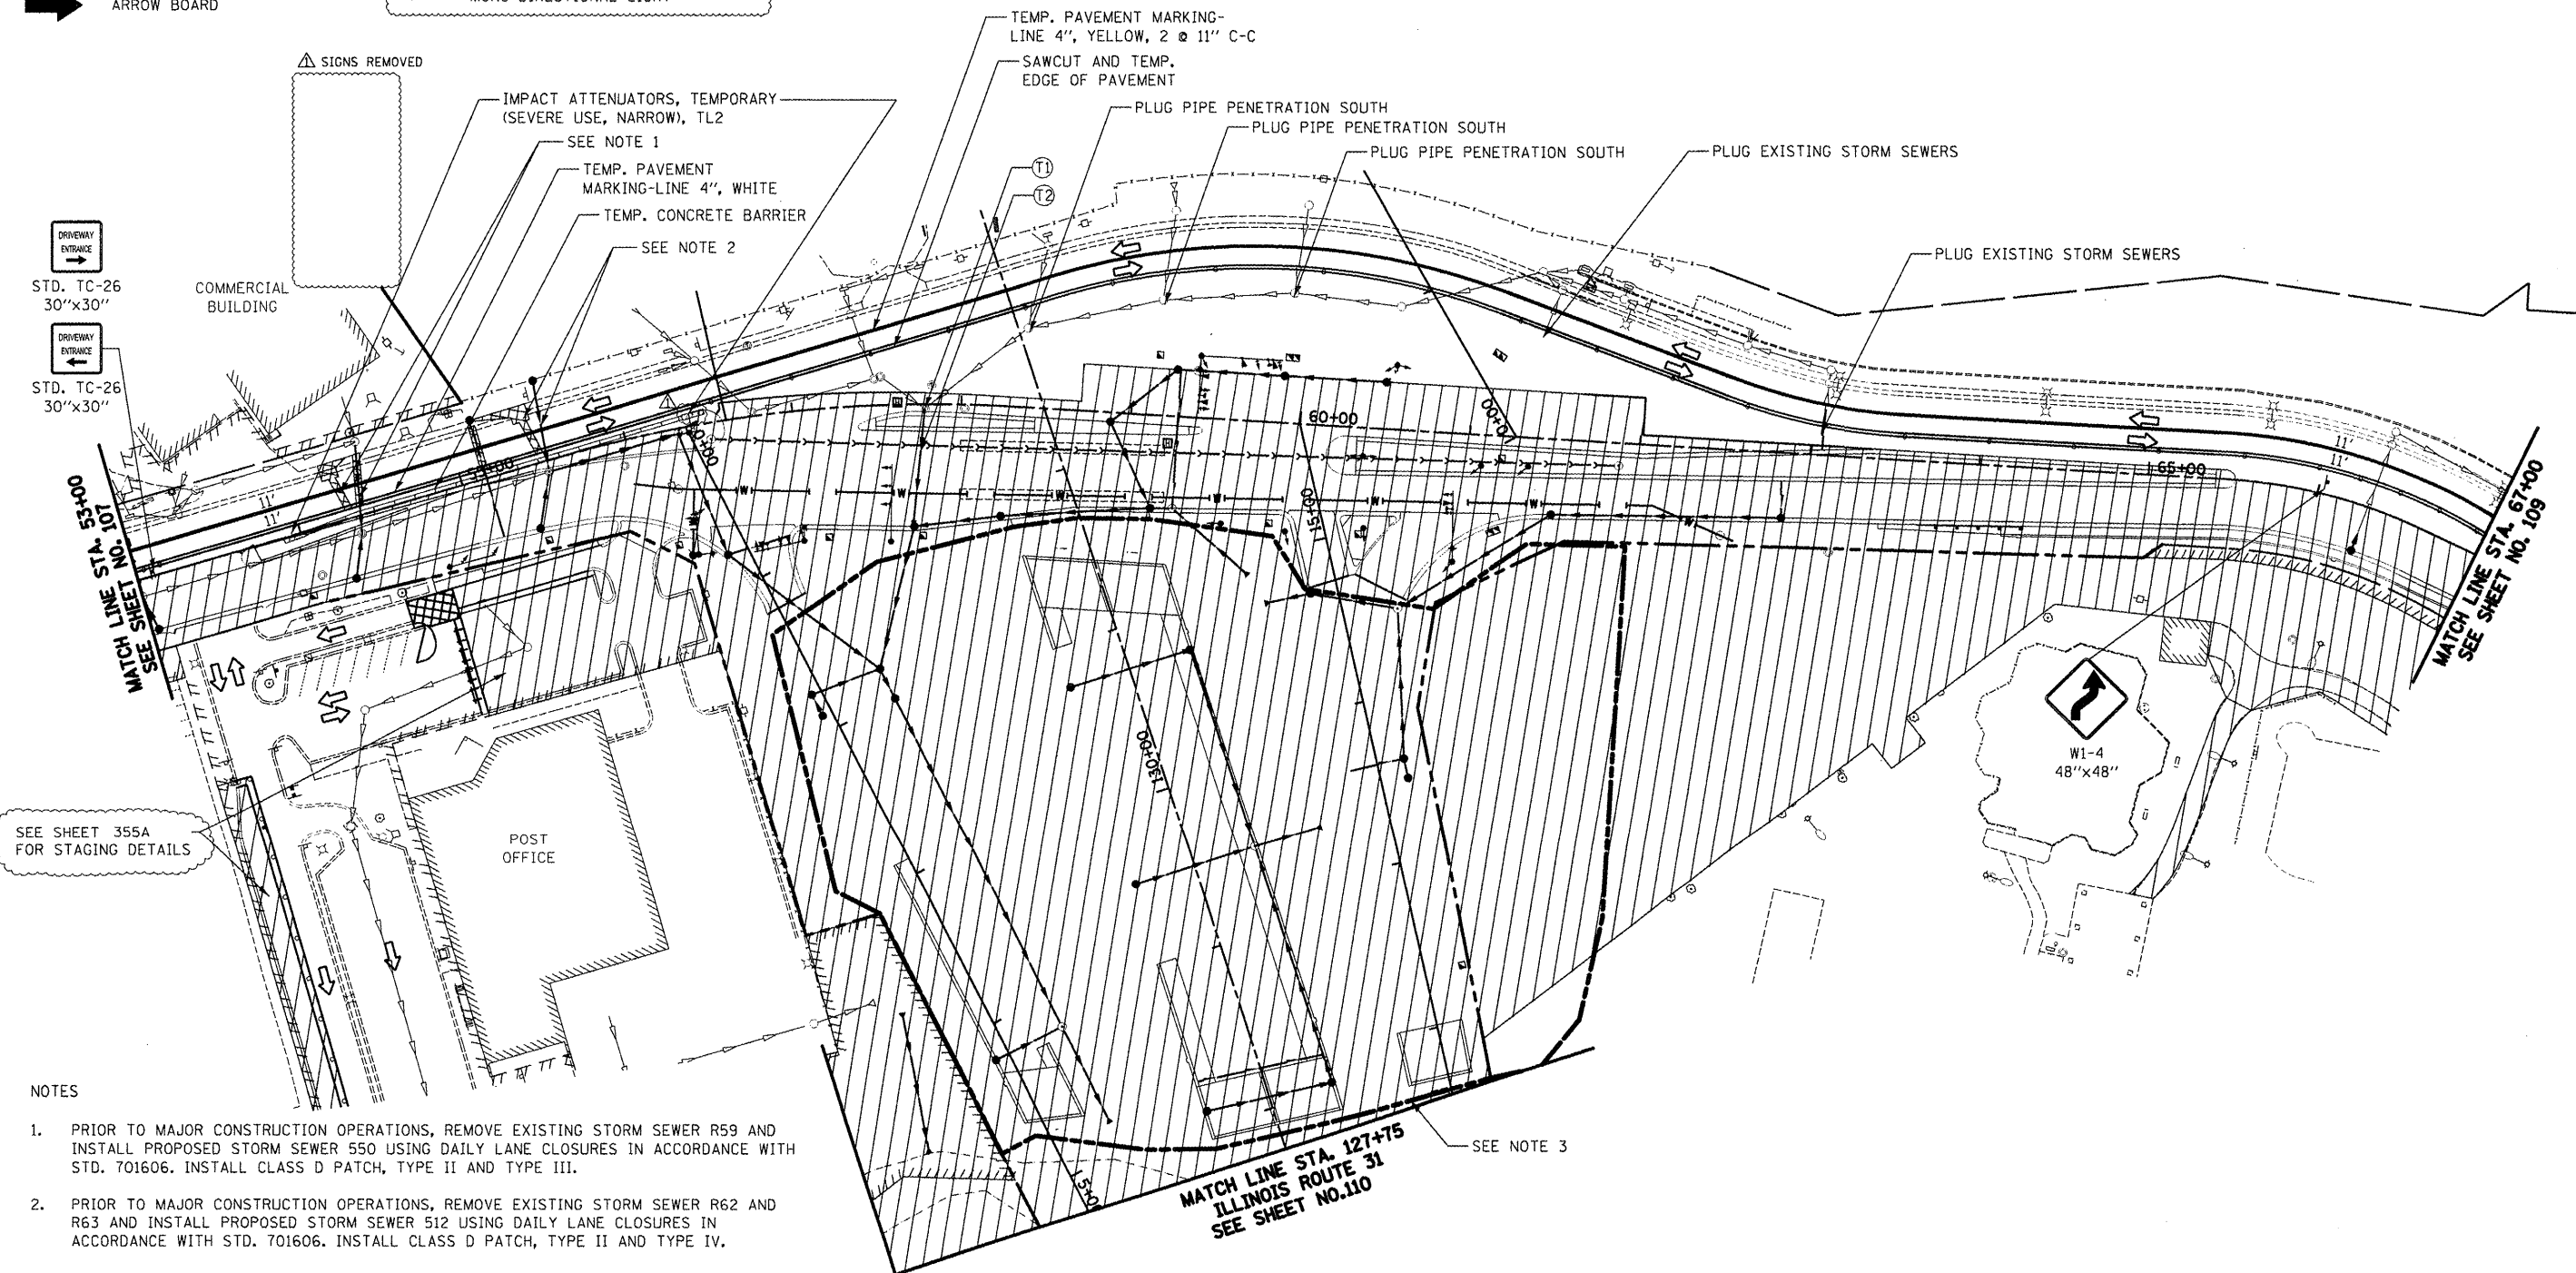

NOTES

- PRIOR TO MAJOR CONSTRUCTION OPERATIONS, REMOVE EXISTING STORM SEWER R59 AND INSTALL PROPOSED STORM SEWER 550 USING DAILY LANE CLOSURES IN ACCORDANCE WITH STD. 701606. INSTALL CLASS D PATCH, TYPE II AND TYPE III.
- PRIOR TO MAJOR CONSTRUCTION OPERATIONS, REMOVE EXISTING STORM SEWER R62 AND R63 AND INSTALL PROPOSED STORM SEWER 512 USING DAILY LANE CLOSURES IN ACCORDANCE WITH STD. 701606. INSTALL CLASS D PATCH, TYPE II AND TYPE IV.
- LIMIT OF STAGE 1 EMBANKMENT FOR STRUCTURAL SETTLEMENT. REMOVE SPECIAL EXCAVATION AND PLACE FURNISHED EXCAVATION TO THE LINES SHOWN ON CROSS SECTION SHEETS:
702 - 709

ALGONQUIN ROAD



SCALE IN FEET
ADDENDUM △ REV. 5/21/2012 CTB

FILE NAME =
...\\08-MOT\\D160F72-sh1-MOT-06.dgn

USER NAME = ctb

DESIGNED - KWH

REVISED - 5/21/2012 △

DRAWN - AKW

REVISED -

PLOT SCALE = 100.0000' / 1"

DATE - 5/3/2012

CHECKED - GAB

REVISED -

STATE OF ILLINOIS
DEPARTMENT OF TRANSPORTATION

MAINTENANCE OF TRAFFIC - STAGE 1A

SCALE: 1" = 50' SHEET NO. 6 OF 47 SHEETS STA. 53+00 TO STA. 67+00

O.R.
RTE.
0003

SECTION
18A-2

COUNTY
MCHENRY

TOTAL SHEET
NO. 108

CONTRACT NO. 60F72

FED. ROAD DIST. NO. 1 ILLINOIS FED. AID PROJECT