


LEGEND



TEMPORARY PAVEMENT



CONSTRUCTION WORK ZONE

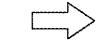

DIRECTION OF TRAFFIC FLOW



ARROW BOARD



DRUM WITH STEADY BURN
BI-DIRECTIONAL LIGHT



TYPE I OR II BARRICADE
WITH FLASHING LIGHTS



DOUBLE VERTICAL PANEL WITH
STEADY BURN BI-DIRECTIONAL LIGHT




TYPE III BARRICADE
WITH FLASHING LIGHTS



FLASHING
MONO-DIRECTIONAL LIGHT

* PORTABLE CHANGEABLE MESSAGE SIGN SHALL BE PLACED ONE WEEK PRIOR TO
INSTALLATION OF TEMPORARY TRAFFIC CONTROL. PHASE 1 MESSAGE "NEW TRAFFIC
PATTERN" AND PHASE 2 "STARTS XX/XX/XXXX", OR AS DIRECTED BY ENGINEER.

① MUST BE REMOVED WHEN WORKERS ARE NOT PRESENT

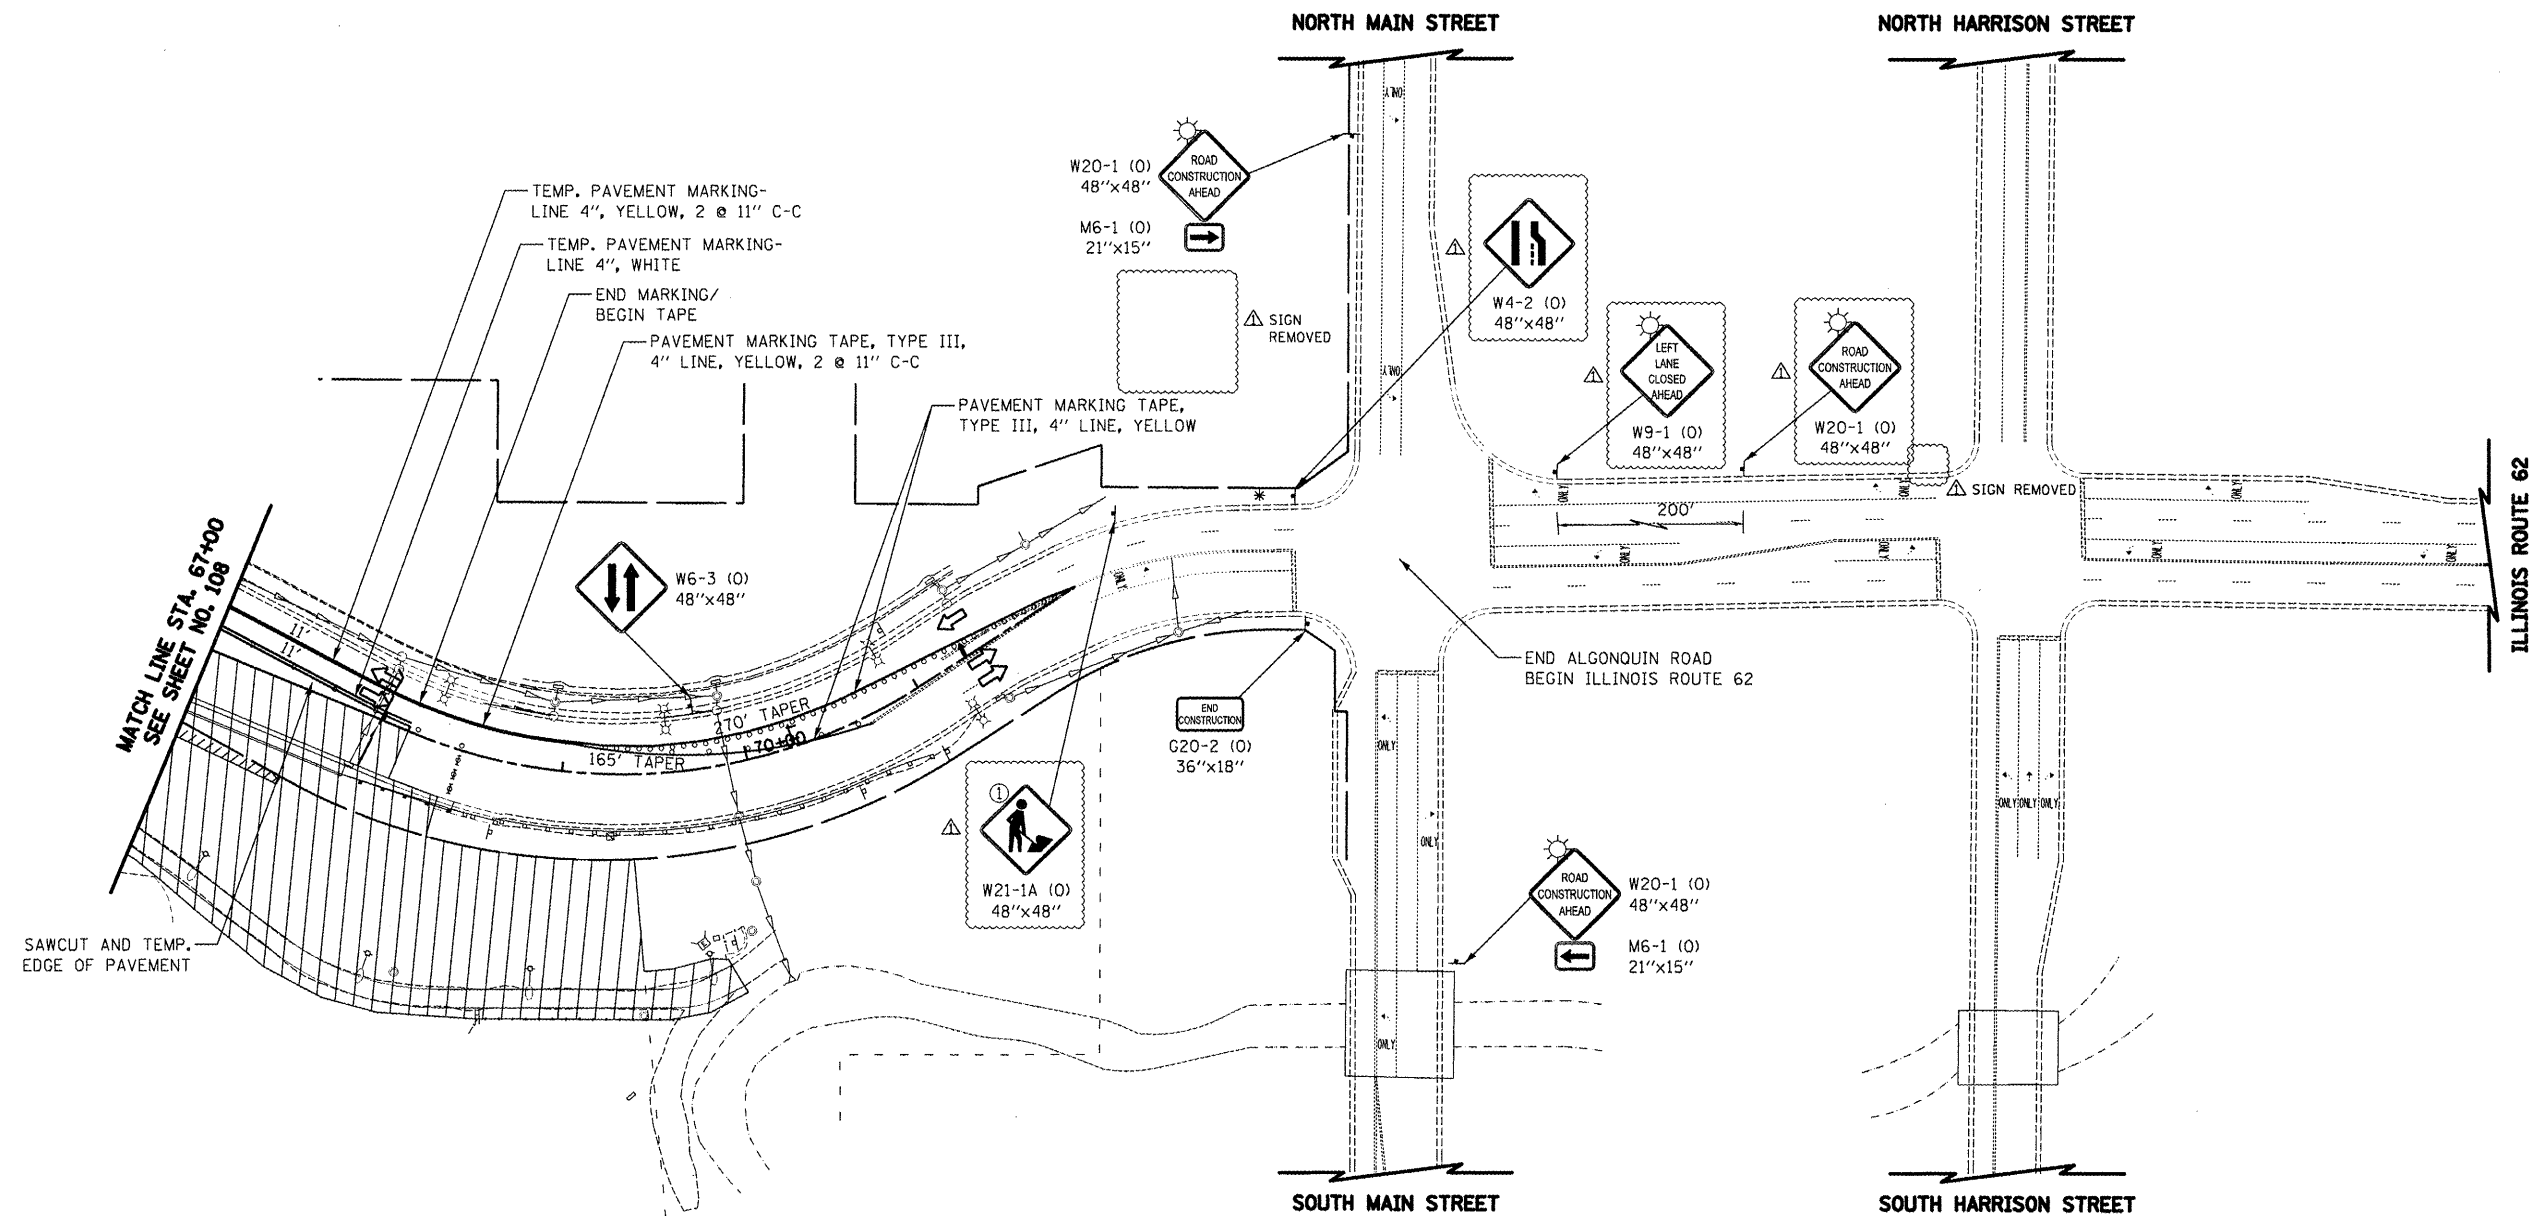

ALGONQUIN ROAD

SCALE IN FEET
50 0 50

ADDENDUM Δ REV. 5/21/2012 CTB

FILE NAME =	USER NAME = ctb	DESIGNED - KWH	REVISED - 5/21/2012 Δ
...\\08-MOT\0160F72-sh1-MOT-07.dgn		DRAWN - AKW	REVISED -
	PLOT SCALE = 100.0000' / in.	CHECKED - GAB	REVISED -
	PLOT DATE = 5/24/2012	DATE - 5/3/2012	REVISED -

STATE OF ILLINOIS
DEPARTMENT OF TRANSPORTATION

MAINTENANCE OF TRAFFIC - STAGE 1A

SCALE: 1" = 50' SHEET NO. 7 OF 47 SHEETS STA. 67+00 TO STA. -----

O.R. RTE.	SECTION	COUNTY	TOTAL SHEETS	SHEET NO.
0003	18A-2	MCHENRY	825	109
CONTRACT NO. 60F72				
FED. ROAD DIST. NO. 1 ILLINOIS FED. AID PROJECT				