


# LEGEND



TEMPORARY PAVEMENT



CONSTRUCTION WORK ZONE

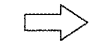


DIRECTION OF TRAFFIC FLOW



ARROW BOARD



DRUM WITH STEADY BURN  
BI-DIRECTIONAL LIGHT  
TYPE I OR II BARRICADE  
WITH FLASHING LIGHTS  
DOUBLE VERTICAL PANEL WITH  
STEADY BURN BI-DIRECTIONAL LIGHT  
TYPE III BARRICADE  
WITH FLASHING LIGHTS  
FLASHING  
MONO-DIRECTIONAL LIGHT

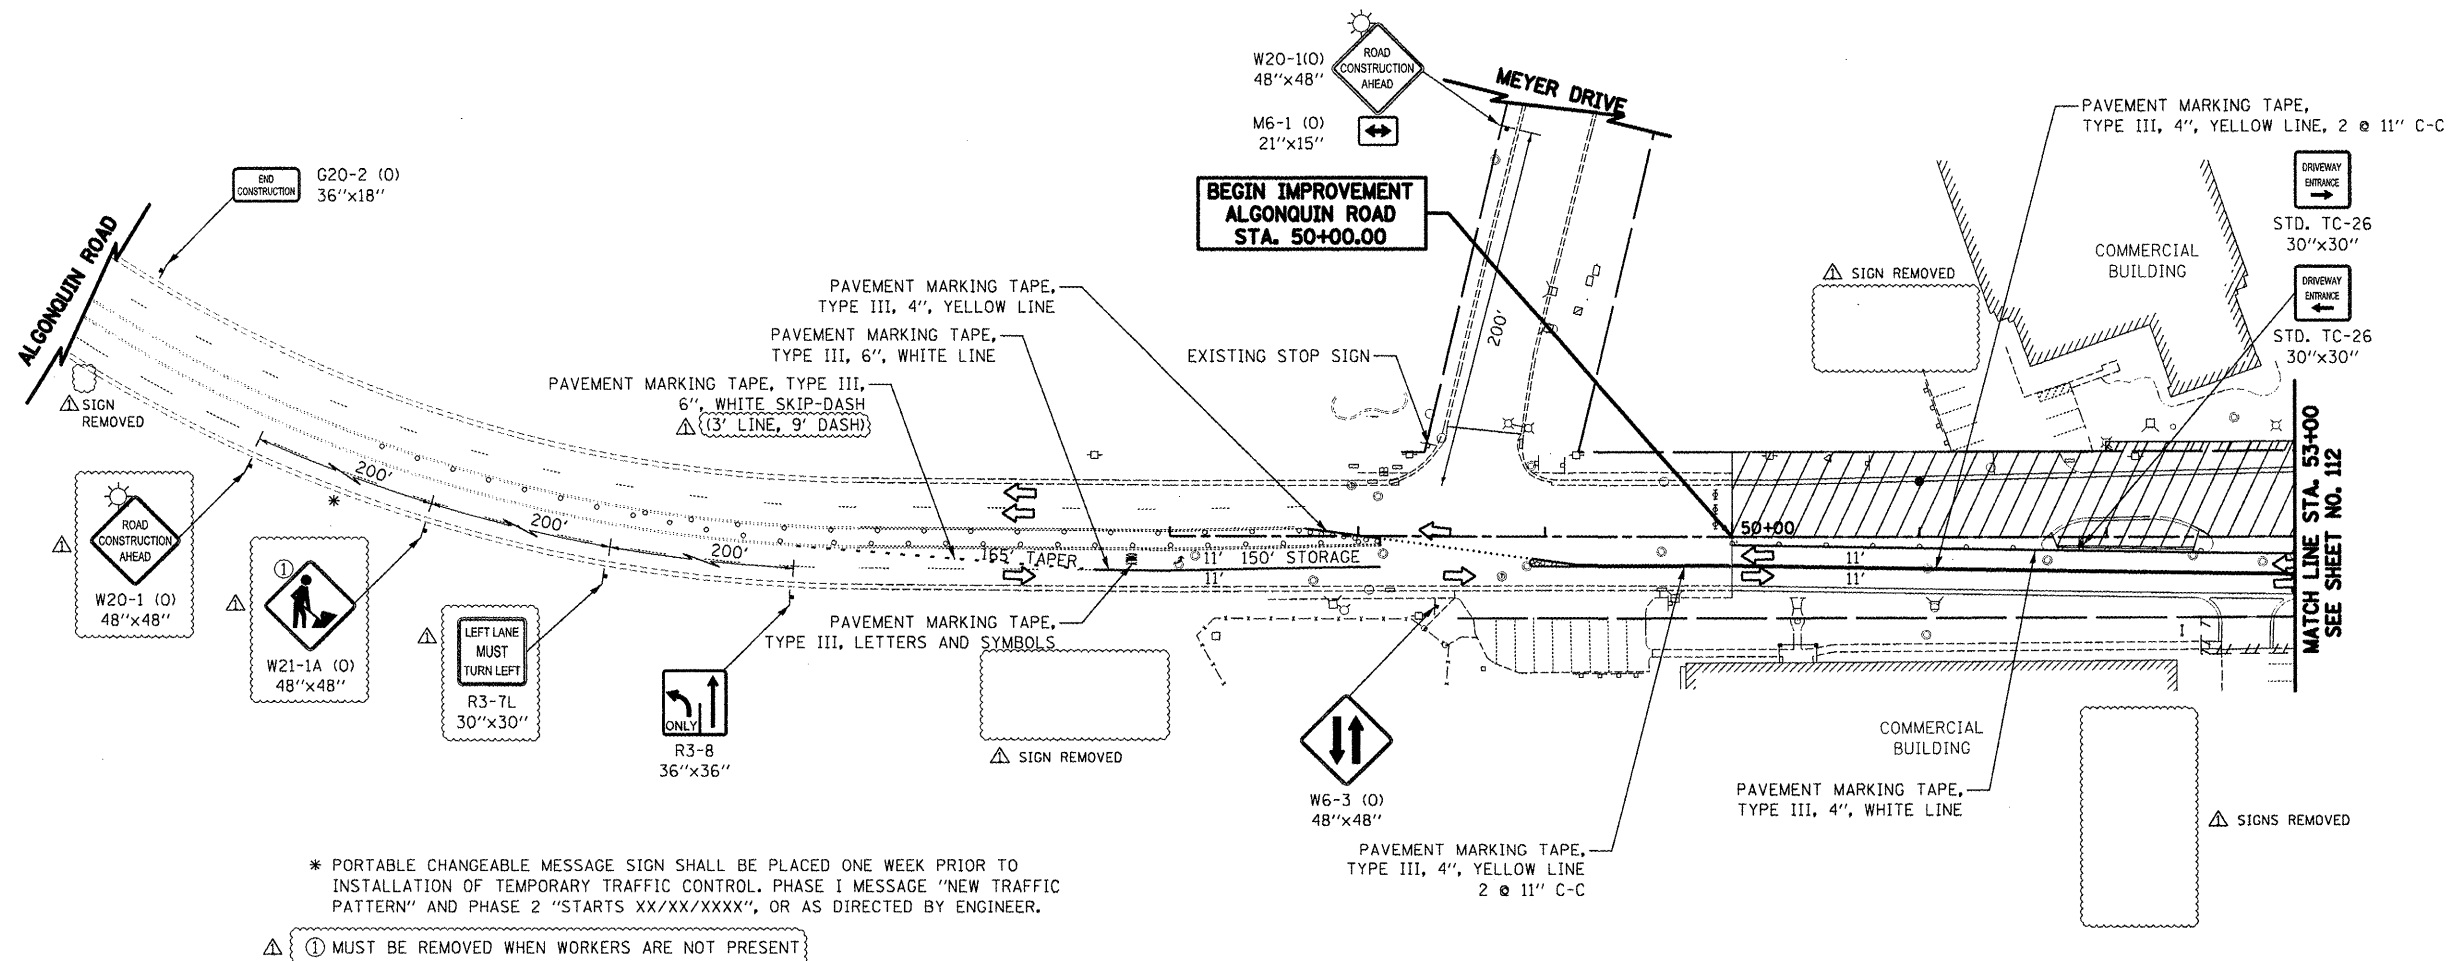

\* PORTABLE CHANGEABLE MESSAGE SIGN SHALL BE PLACED ONE WEEK PRIOR TO  
INSTALLATION OF TEMPORARY TRAFFIC CONTROL. PHASE I MESSAGE "NEW TRAFFIC  
PATTERN" AND PHASE 2 "STARTS XX/XX/XXXX", OR AS DIRECTED BY ENGINEER.

① MUST BE REMOVED WHEN WORKERS ARE NOT PRESENT

ALGONQUIN ROAD

SCALE IN FEET  
50 0 50

ADDENDUM REV. 5/21/2012 CTB

FILE NAME =  
...\\08-MOT\\D160F72-sh-t-MOT-09.dgn

USER NAME = ctb  
PLOT SCALE = 100.0000' / 1" = 100'  
PLOT DATE = 5/24/2012

DESIGNED - KWH	REVISED - 5/21/2012
DRAWN - AKW	REVISED -
CHECKED - GAB	REVISED -
DATE - 5/3/2012	REVISED -

STATE OF ILLINOIS  
DEPARTMENT OF TRANSPORTATION

MAINTENANCE OF TRAFFIC - STAGE 1B

SCALE: 1" = 50' SHEET NO. 9 OF 47 SHEETS STA. ----- TO STA. 53+00

O.R. RTE.	SECTION	COUNTY	TOTAL SHEETS	SHEET NO.
0003	18A-2	MCHENRY	825	111
CONTRACT NO. 60F72				

FED. ROAD DIST. NO. 1 ILLINOIS FED. AID PROJECT