


LEGEND

	TEMPORARY PAVEMENT		DRUM WITH STEADY BURN BI-DIRECTIONAL LIGHT
	CONSTRUCTION WORK ZONE		TYPE I OR II BARRICADE WITH FLASHING LIGHTS
	DIRECTION OF TRAFFIC FLOW		DOUBLE VERTICAL PANEL WITH STEADY BURN BI-DIRECTIONAL LIGHT
	ARROW BOARD		TYPE III BARRICADE WITH FLASHING LIGHTS
			FLASHING MONO-DIRECTIONAL LIGHT

* PORTABLE CHANGEABLE MESSAGE SIGN SHALL BE PLACED ONE WEEK PRIOR TO INSTALLATION OF TEMPORARY TRAFFIC CONTROL. PHASE I MESSAGE "NEW TRAFFIC PATTERN" AND PHASE 2 "STARTS XX/XX/XXXX", OR AS DIRECTED BY ENGINEER.

① MUST BE REMOVED WHEN WORKERS ARE NOT PRESENT

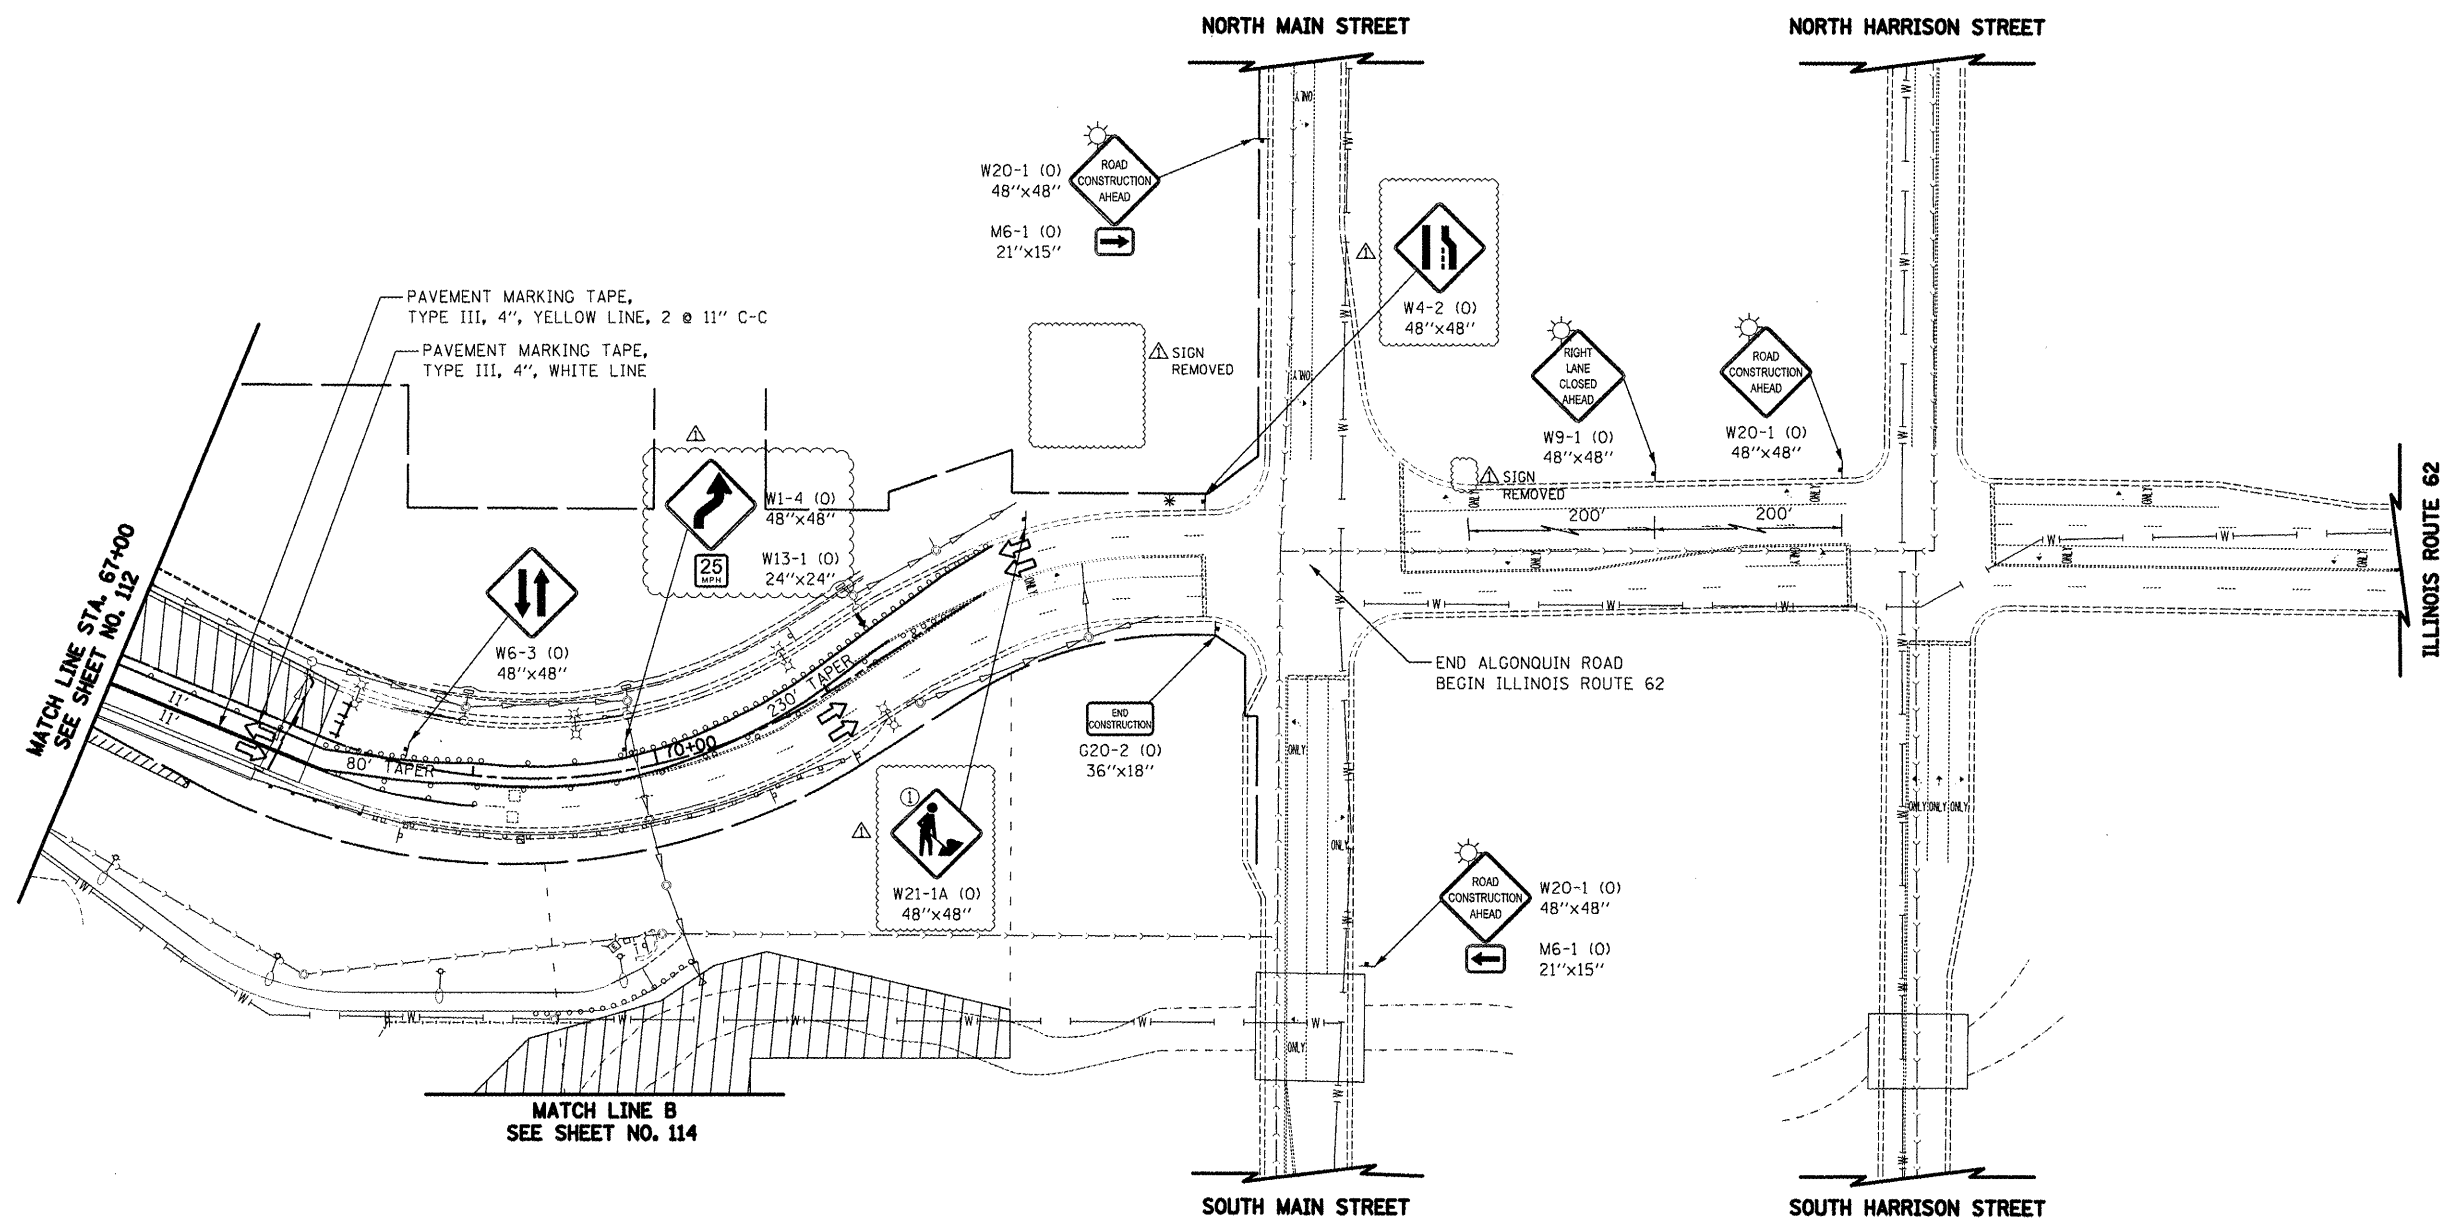

ALGONQUIN ROAD

SCALE IN FEET
50 0 50

ADDENDUM REV. 5/21/2012 CTB

FILE NAME =	USER NAME =	DESIGNED -	REVISED -
...\\08-MOT\0160F72-shr-MOT-11.dgn	ctb	KWH	5/21/2012
		DRAWN -	REVISED -
		AKW	
		CHECKED -	REVISED -
		GAB	
		DATE -	REVISED -
		5/3/2012	

STATE OF ILLINOIS
DEPARTMENT OF TRANSPORTATION

MAINTENANCE OF TRAFFIC - STAGE 1B

SCALE: 1" = 50' SHEET NO. 11 OF 47 SHEETS STA. 67+00 TO STA. -----

O.R. RTE.	SECTION	COUNTY	TOTAL SHEETS	SHEET NO.
0003	18A-2	MCHENRY	825	113
CONTRACT NO. 60F72				
FED. ROAD DIST. NO. 1 ILLINOIS FED. AID PROJECT				