



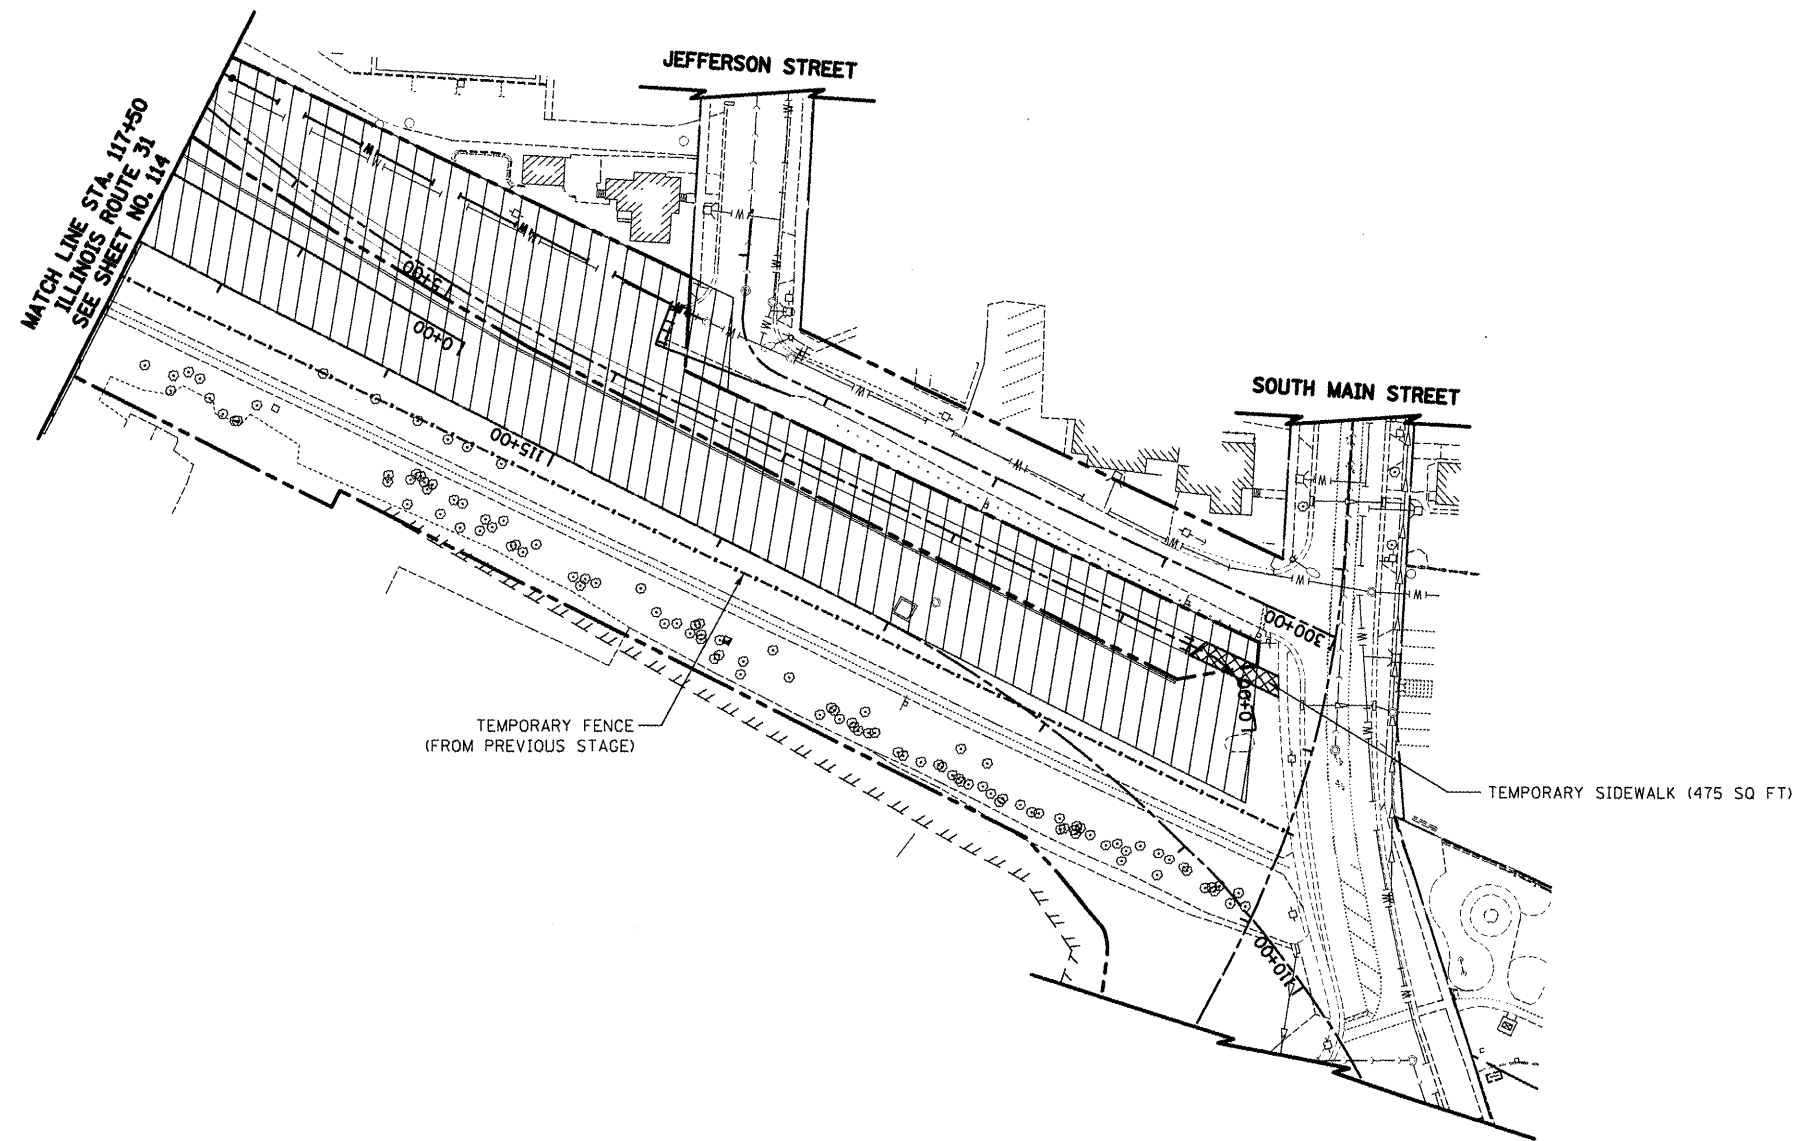

LEGEND

- | | | | | |
|---|---------------------------|---|---|---|
|  | TEMPORARY PAVEMENT |  |  | DRUM WITH STEADY BURN BI-DIRECTIONAL LIGHT |
|  | CONSTRUCTION WORK ZONE |  |  | TYPE I OR II BARRICADE WITH FLASHING LIGHTS |
|  | DIRECTION OF TRAFFIC FLOW |  |  | DOUBLE VERTICAL PANEL WITH STEADY BURN BI-DIRECTIONAL LIGHT |
|  | ARROW BOARD |  |  | TYPE III BARRICADE WITH FLASHING LIGHTS |
| | |  |  | FLASHING MONO-DIRECTIONAL LIGHT |

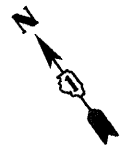

SCALE IN FEET
ADDENDUM  REV. 5/21/2012 JES

FILE NAME =	USER NAME = ctb	DESIGNED - KWH	REVISED - 5/21/2012 
...\\08-MOT\0160F72-shr-MOT-13.dgn		DRAWN - AKW	REVISED -
	PLOT SCALE = 100.0000' / in.	CHECKED - GAB	REVISED -
	PLOT DATE = 5/24/2012	DATE - 5/3/2012	REVISED -

STATE OF ILLINOIS
DEPARTMENT OF TRANSPORTATION

MAINTENANCE OF TRAFFIC - STAGE 1B

SCALE: 1" = 50' SHEET NO. 13 OF 47 SHEETS STA. 110+75 TO STA. 117+50

O.R. RTE.	SECTION	COUNTY	TOTAL SHEETS	SHEET NO.
0003	18A-2	MCHENRY	825	115
CONTRACT NO. 60F72				
FED. ROAD DIST. NO. 1 ILLINOIS FED. AID PROJECT				