



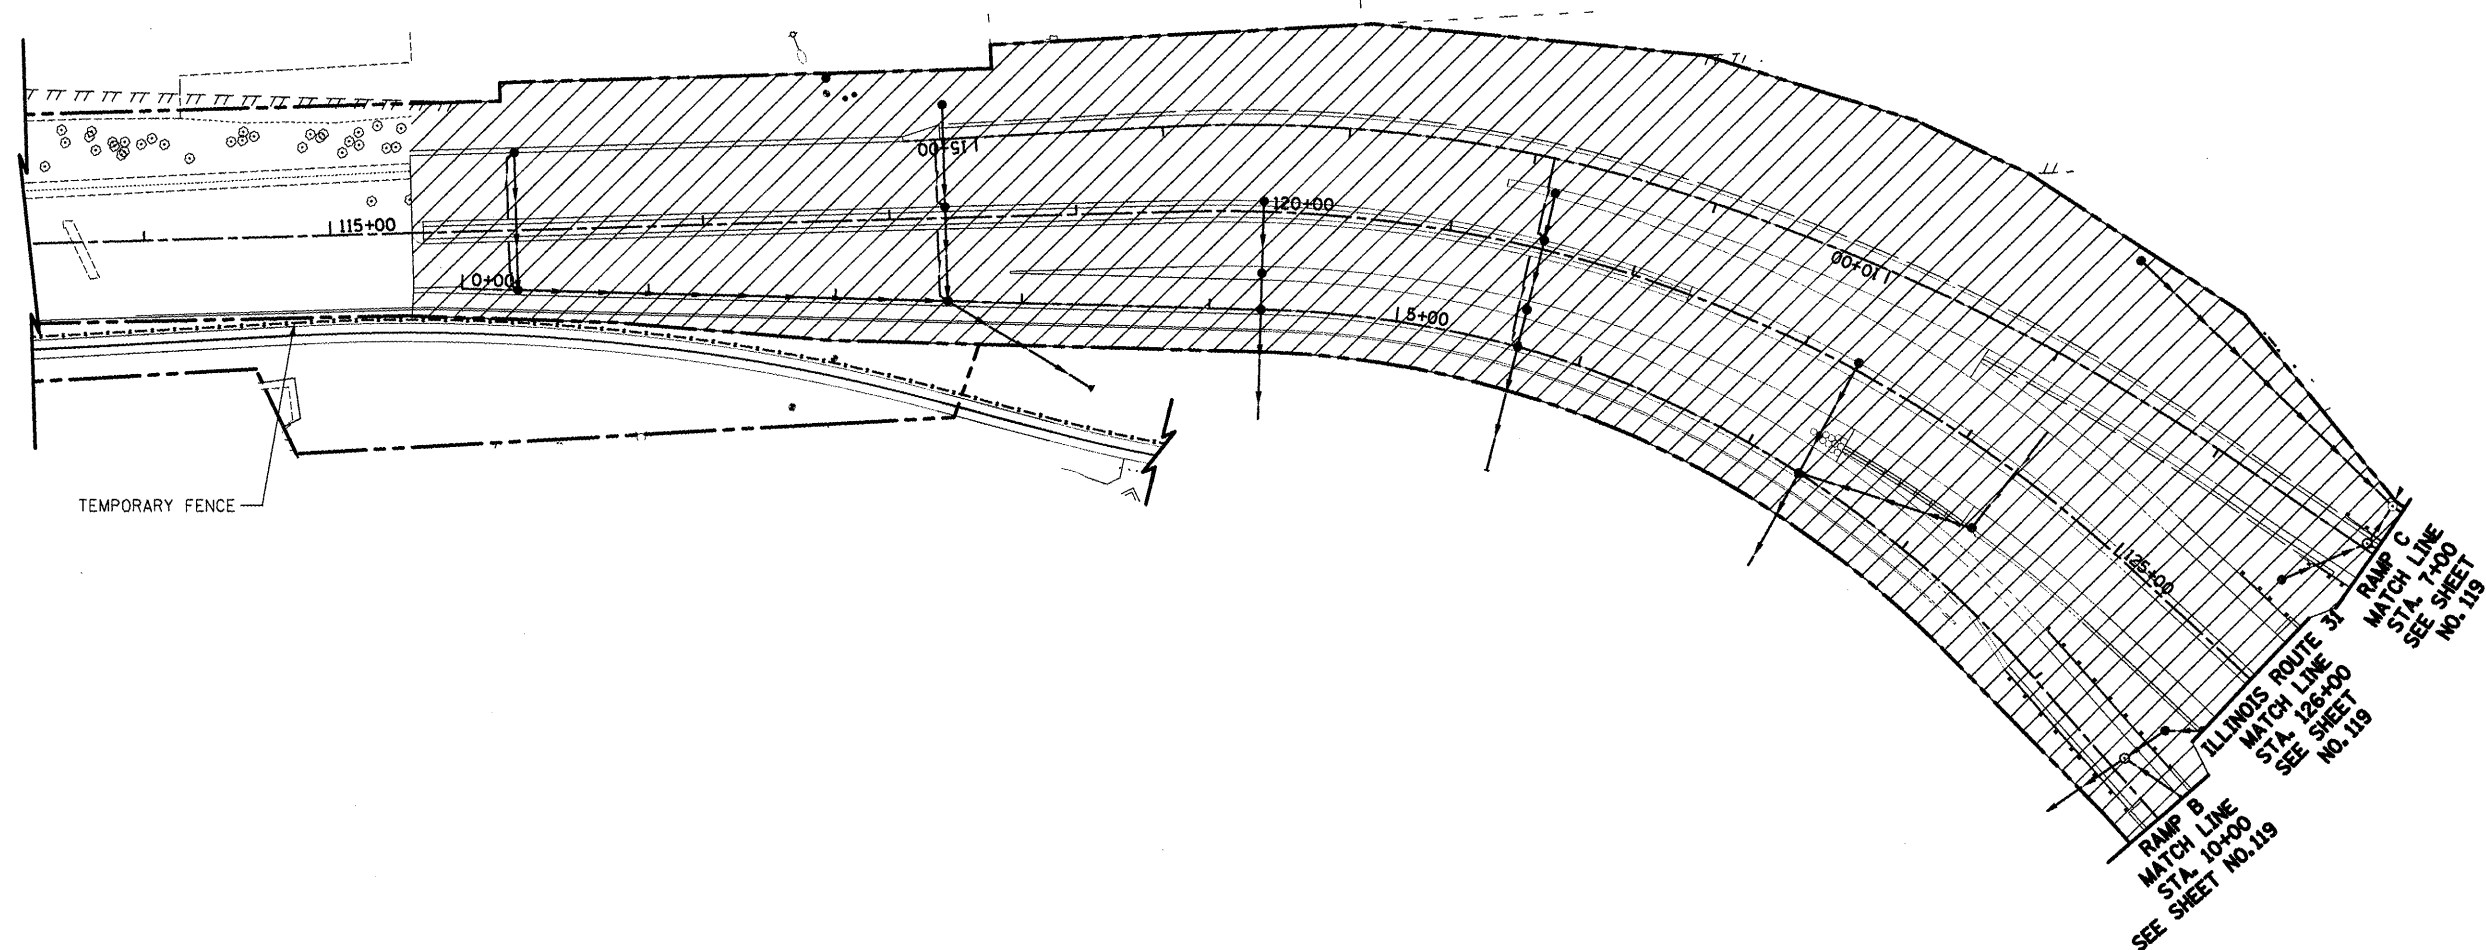

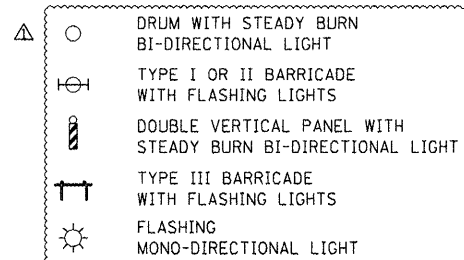

ARROW BOARD



ILLINOIS ROUTE 31  
RAMP B  
RAMP C



ADDENDUM  REV. 5/21/2012 JES

|                                     |                 |                |   |  |                                   |                           |                            |   |           |         |        |              |           |
|-------------------------------------|-----------------|----------------|---|--|-----------------------------------|---------------------------|----------------------------|---|-----------|---------|--------|--------------|-----------|
| FILE NAME =                         | USER NAME = cxb | DESIGNED - KWH | REVISED - 5/21/2012  | <div>STATE OF ILLINOIS</div> <div>DEPARTMENT OF TRANSPORTATION</div> | MAINTENANCE OF TRAFFIC – STAGE 2A |                           |                            |   | O.R. RTE. | SECTION | COUNTY | TOTAL SHEETS | SHEET NO. |
| ...\\08-MOT\\D160F72-sht-MOT-16.dgn |                 | DRAWN - AKW    | REVISED -   |  | 0003                              | 18A-2                     | MCHENRY                    | 825   | 118       |         |        |              |           |
| PLOT SCALE = 100.0000' / IN.        | CHECKED - GAB   | REVISED -      |   |  | CONTRACT NO. 60F72                |                           |                            |   |           |         |        |              |           |
| PLOT DATE = 5/24/2012               | DATE - 5/3/2012 | REVISED -      |   |  | SCALE: 1" = 50'                   | SHEET NO. 16 OF 47 SHEETS | STA. 112+00 TO STA. 126+00 | FED. ROAD DIST. NO. 1 ILLINOIS FED. AID PROJECT |           |         |        |              |           |