

LEGEND

- TEMPORARY PAVEMENT
- CONSTRUCTION WORK ZONE
- DIRECTION OF TRAFFIC FLOW
- ARROW BOARD
- DRUM WITH STEADY BURN BI-DIRECTIONAL LIGHT
- TYPE I OR II BARRICADE WITH FLASHING LIGHTS
- DOUBLE VERTICAL PANEL WITH STEADY BURN BI-DIRECTIONAL LIGHT
- TYPE III BARRICADE WITH FLASHING LIGHTS
- FLASHING MONO-DIRECTIONAL LIGHT

NO TURNS
R3-3
48"x48"

PAVEMENT MARKING TAPE, TYPE III, 4" WHITE LINE

ROAD CLOSED
R11-2
48"x30"


ROAD CLOSED
R11-2
48"x30"

ROAD CLOSED
R11-2
48"x30"

NO TURNS
R3-3
48"x48"

ROAD CLOSED
R11-2
48"x30"

PAVEMENT MARKING TAPE, TYPE III, 6" YELLOW LINE

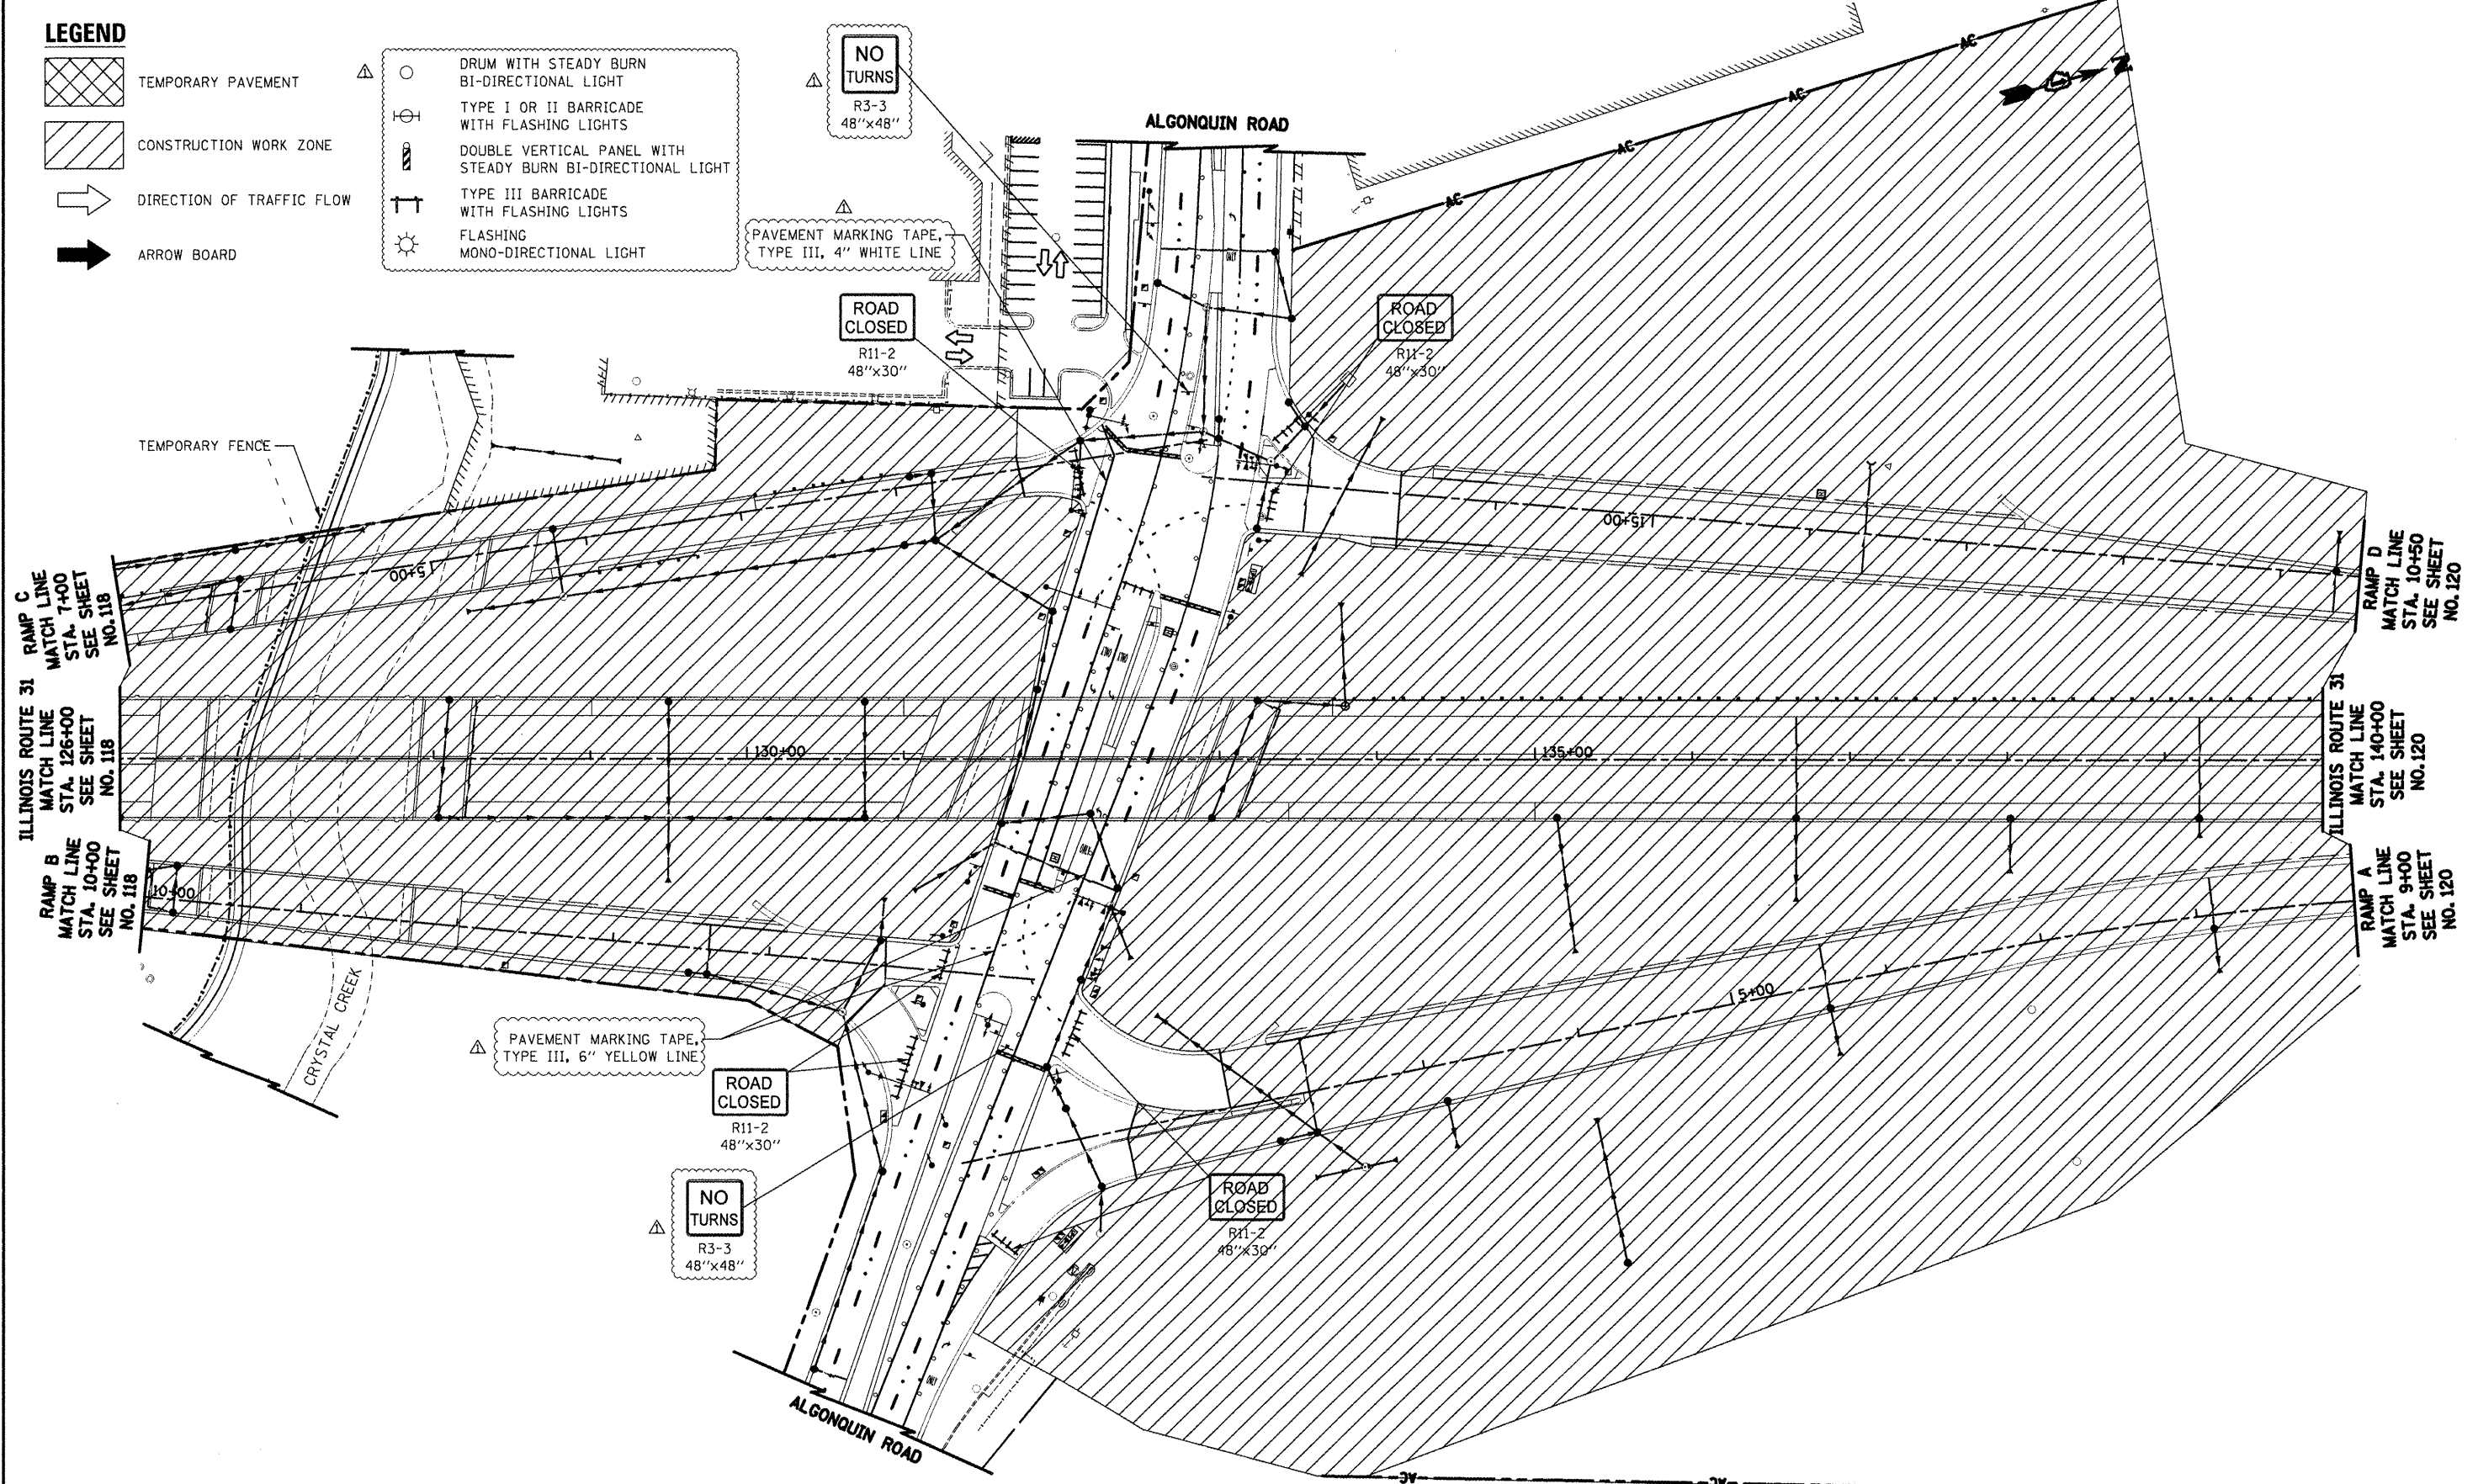

ILLINOIS ROUTE 31
RAMP C
MATCH LINE
STA. 126+00
SEE SHEET NO. 118

ILLINOIS ROUTE 31
RAMP D
MATCH LINE
STA. 140+00
SEE SHEET NO. 120

FILE NAME = ...\\08-MOT\0160F72-shr-MOT-17.dgn

USER NAME = ctb
PLOT SCALE = 100.0000' / 1" = 100'
PLOT DATE = 5/24/2012

DESIGNED - KWH
DRAWN - AKW
CHECKED - GAB
DATE - 5/3/2012

REVISED - 5/21/2012
REVISED -
REVISED -
REVISED -

STATE OF ILLINOIS
DEPARTMENT OF TRANSPORTATION

ADDENDUM Δ REV. 5/21/2012 CTB

ILLINOIS ROUTE 31
RAMP A
RAMP B
RAMP C



MAINTENANCE OF TRAFFIC - STAGE 2A
SCALE: 1" = 50'
SHEET NO. 17 OF 47 SHEETS
STA. 126+00 TO STA. 140+00

O.R. RTE. 0003
SECTION 18A-2
COUNTY MCHEERY
TOTAL SHEETS 825
SHEET NO. 119
CONTRACT NO. 60F72
FED. ROAD DIST. NO. 1 ILLINOIS FED. AID PROJECT