

LEGEND



TEMPORARY PAVEMENT



CONSTRUCTION WORK ZONE



DIRECTION OF TRAFFIC FLOW



ARROW BOARD



DRUM WITH STEADY BURN
BI-DIRECTIONAL LIGHT



TYPE I OR II BARRICADE
WITH FLASHING LIGHTS




DOUBLE VERTICAL PANEL WITH
STEADY BURN BI-DIRECTIONAL LIGHT



TYPE III BARRICADE
WITH FLASHING LIGHTS



FLASHING
MONO-DIRECTIONAL LIGHT

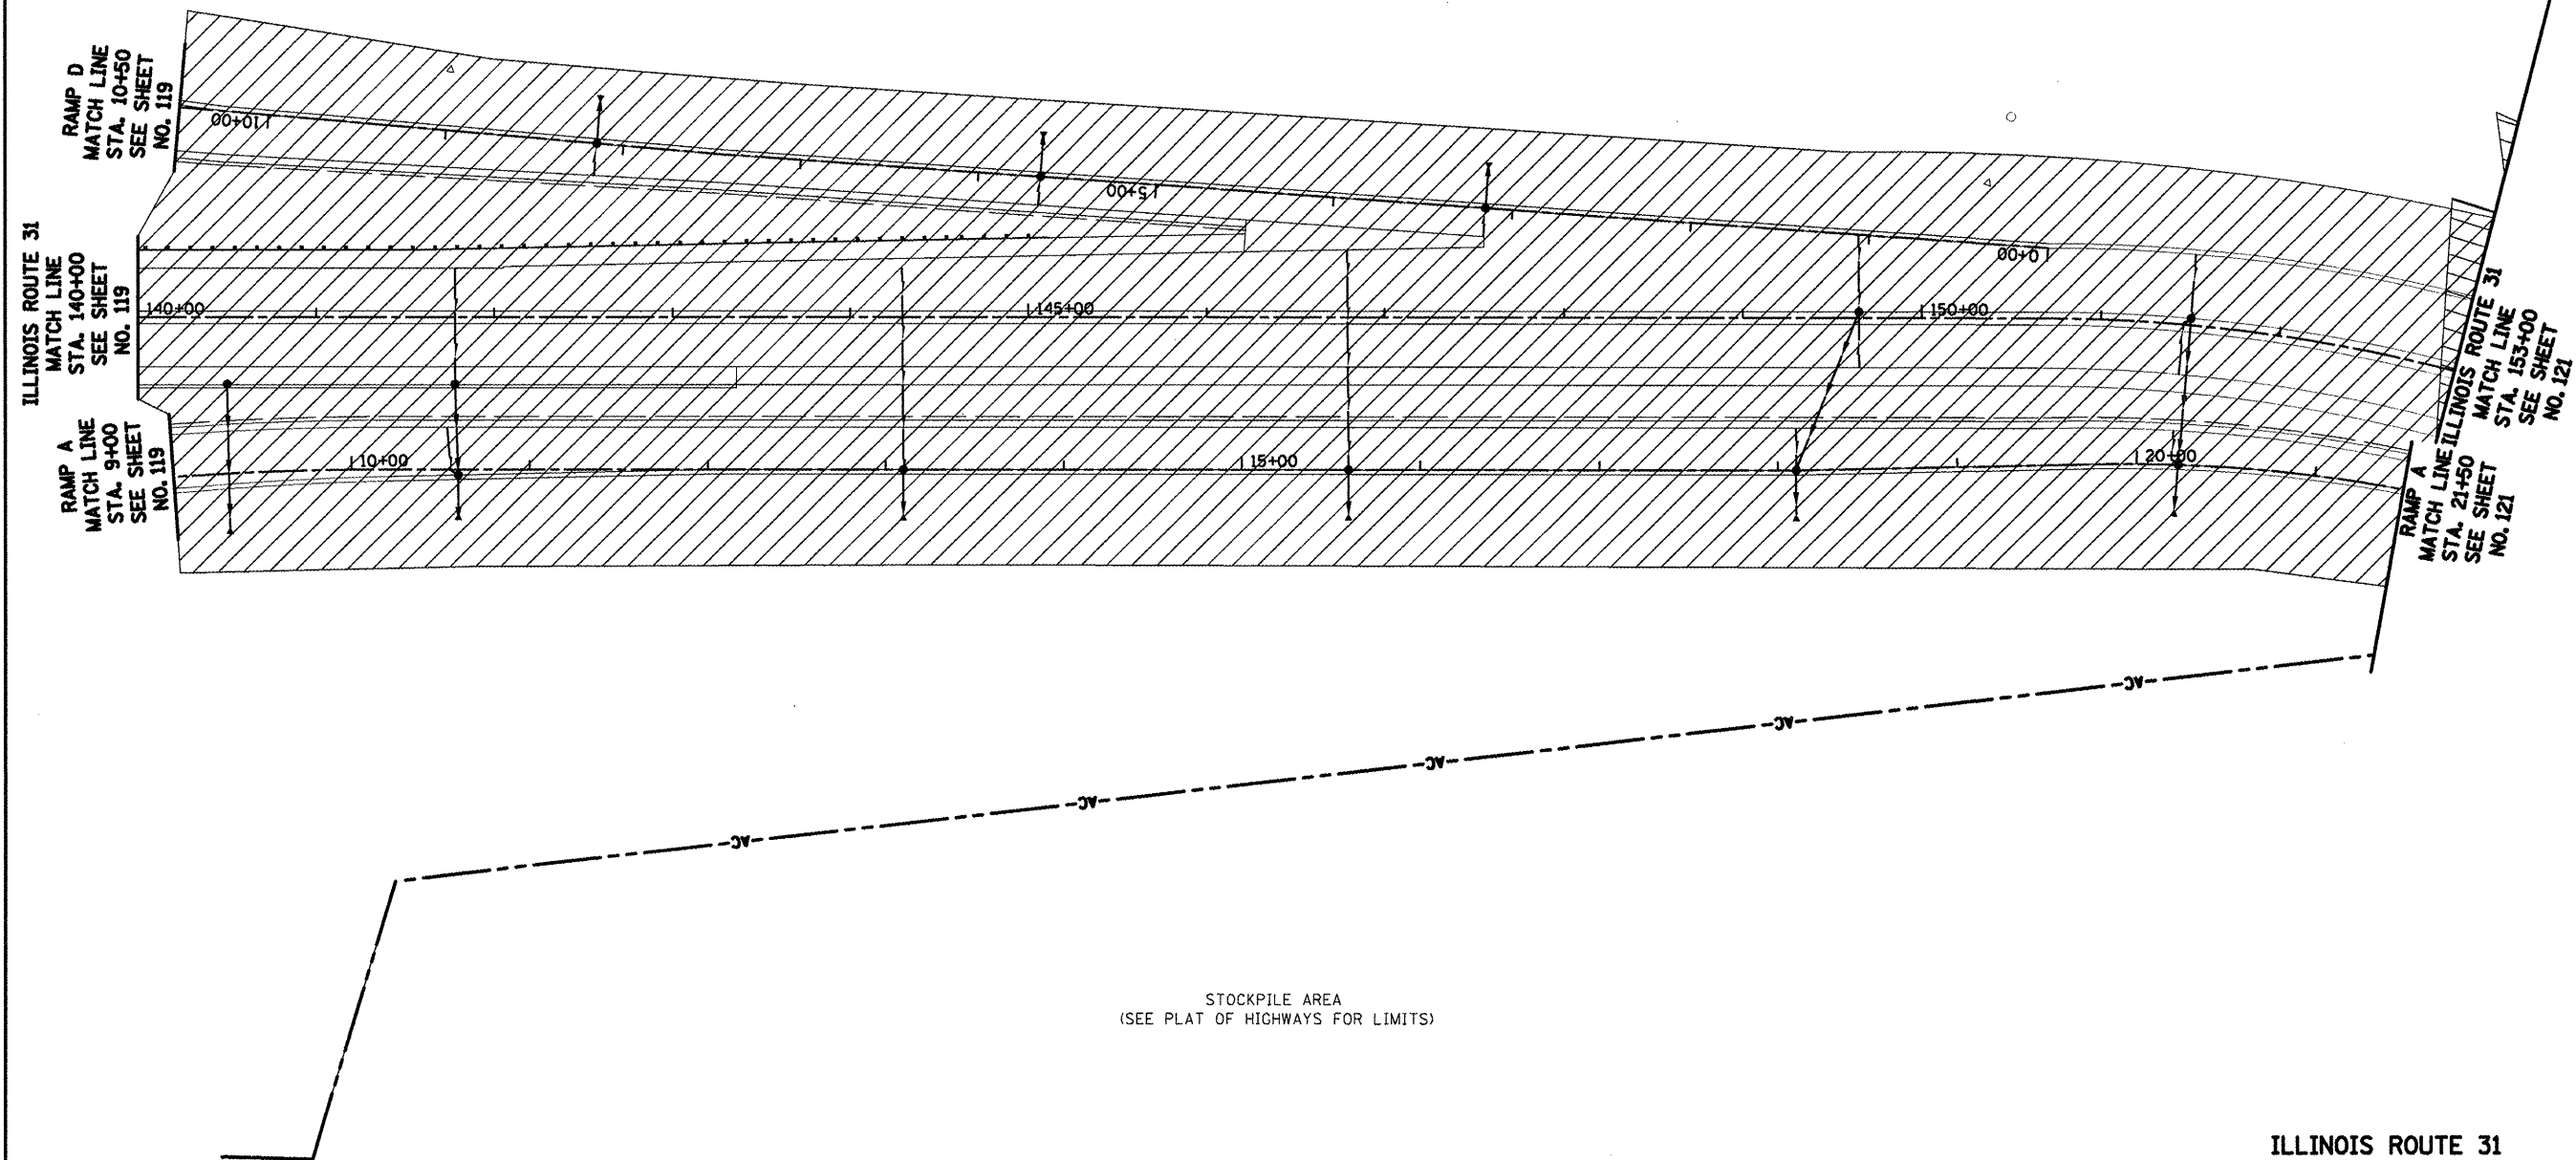

STOCKPILE AREA
(SEE PLAT OF HIGHWAYS FOR LIMITS)

ILLINOIS ROUTE 31
RAMP A
RAMP D



ADDENDUM A REV. 5/21/2012 JES

FILE NAME =
...\\08-MOT\\016072-sht-MOT-18.dgn

USER NAME = ctb

DESIGNED - KWH

REVISED - 5/21/2012

DRAWN - AKW

REVISED -

PLOT SCALE = 100.0000' / 1"

CHECKED - GAB

REVISED -

PLOT DATE = 5/24/2012

DATE - 5/3/2012

REVISED -

STATE OF ILLINOIS
DEPARTMENT OF TRANSPORTATION

MAINTENANCE OF TRAFFIC - STAGE 2A

SCALE: 1" = 50' SHEET NO. 18 OF 47 SHEETS STA. 140+00 TO STA. 153+00

O.R.
RTE.

SECTION

COUNTY

TOTAL SHEETS

SHEET NO.

0003

18A-2

MCHENRY

825 120

CONTRACT NO. 60F72

FED. ROAD DIST. NO. 1 ILLINOIS FED. AID PROJECT