

LEGEND



TEMPORARY PAVEMENT



CONSTRUCTION WORK ZONE



DIRECTION OF TRAFFIC FLOW



ARROW BOARD



DRUM WITH STEADY BURN
BI-DIRECTIONAL LIGHT



TYPE I OR II BARRICADE
WITH FLASHING LIGHTS



DOUBLE VERTICAL PANEL WITH
STEADY BURN BI-DIRECTIONAL LIGHT



TYPE III BARRICADE
WITH FLASHING LIGHTS



FLASHING
MONO-DIRECTIONAL LIGHT



① MUST BE REMOVED WHEN WORKERS ARE NOT PRESENT

TEMPORARY DRAINAGE NOTES


⑬ 39'-PIPE CULVERTS, CLASS C, TY. 1 36" (TEMPORARY) @ 0.37%
TBF = 0.0 CU YD

FRONTAGE ROAD
MATCH LINE STA. 3+50
SEE SHEET NO.122


MATCH LINE STA. 176+00
SEE SHEET NO. 122

ELMWOOD COURT

ILLINOIS ROUTE 31

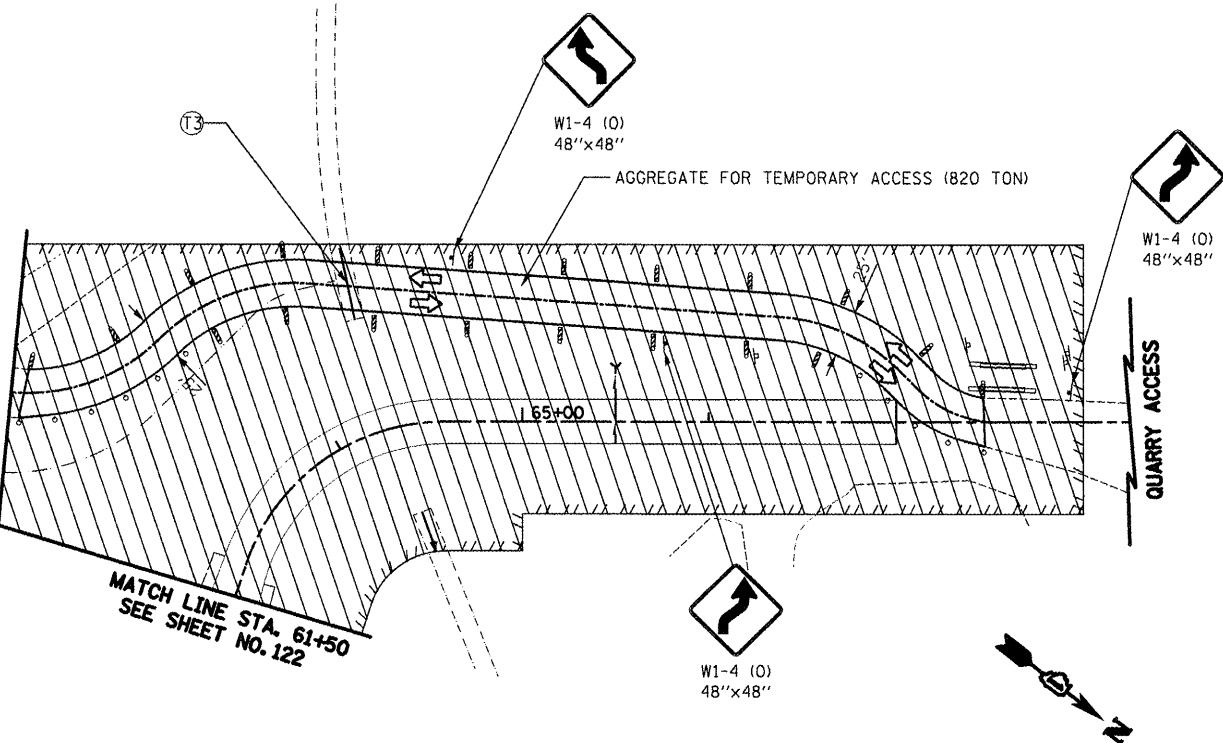

ILLINOIS ROUTE 31
QUARRY ACCESS
NORTH MAIN STREET
FRONTAGE ROAD
GREENWOOD COURT

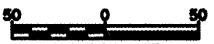

SCALE IN FEET
ADDENDUM A REV. 5/21/2012 JES

FILE NAME =
...\\08-MOT\\D168F72-shr-MOT-21.dgn

USER NAME = ctb

DESIGNED - KWH

REVISED - 5/21/2012 A

PLOT SCALE = 1/8"=20'00' / 1"=100'

DRAWN - AKW

REVISED -

CHECKED - GAB

REVISED -

PLOT DATE = 5/24/2012

DATE = 5/3/2012

REVISED -

STATE OF ILLINOIS
DEPARTMENT OF TRANSPORTATION

MAINTENANCE OF TRAFFIC - STAGE 2A

SCALE: 1" = 50' SHEET NO. 21 OF 47 SHEETS STA. 166+00 TO STA. 175+50

O.R. RTE.	SECTION	COUNTY	TOTAL SHEET NO.	SHEET NO.
0003	18A-2	MCHENRY	825	123
CONTRACT NO. 60F72				
FED. ROAD DIST. NO. 1 ILLINOIS FED. AID PROJECT				