




LEGEND

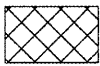

TEMPORARY PAVEMENT

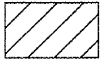

CONSTRUCTION WORK ZONE

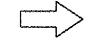

DIRECTION OF TRAFFIC FLOW



ARROW BOARD



DRUM WITH STEADY BURN
BI-DIRECTIONAL LIGHT



TYPE I OR II BARRICADE
WITH FLASHING LIGHTS



DOUBLE VERTICAL PANEL WITH
STEADY BURN BI-DIRECTIONAL LIGHT




TYPE III BARRICADE
WITH FLASHING LIGHTS



FLASHING
MONO-DIRECTIONAL LIGHT

NOTE:

USE DAILY LANE CLOSURES FOR INSTALLATION OF STORM SEWER AND PLACEMENT OF PAVEMENT PATCHING. TRAFFIC PATTERN SHALL BE RETURNED TO THAT SHOWN PRIOR TO THE END OF DAILY CONSTRUCTION OPERATIONS.

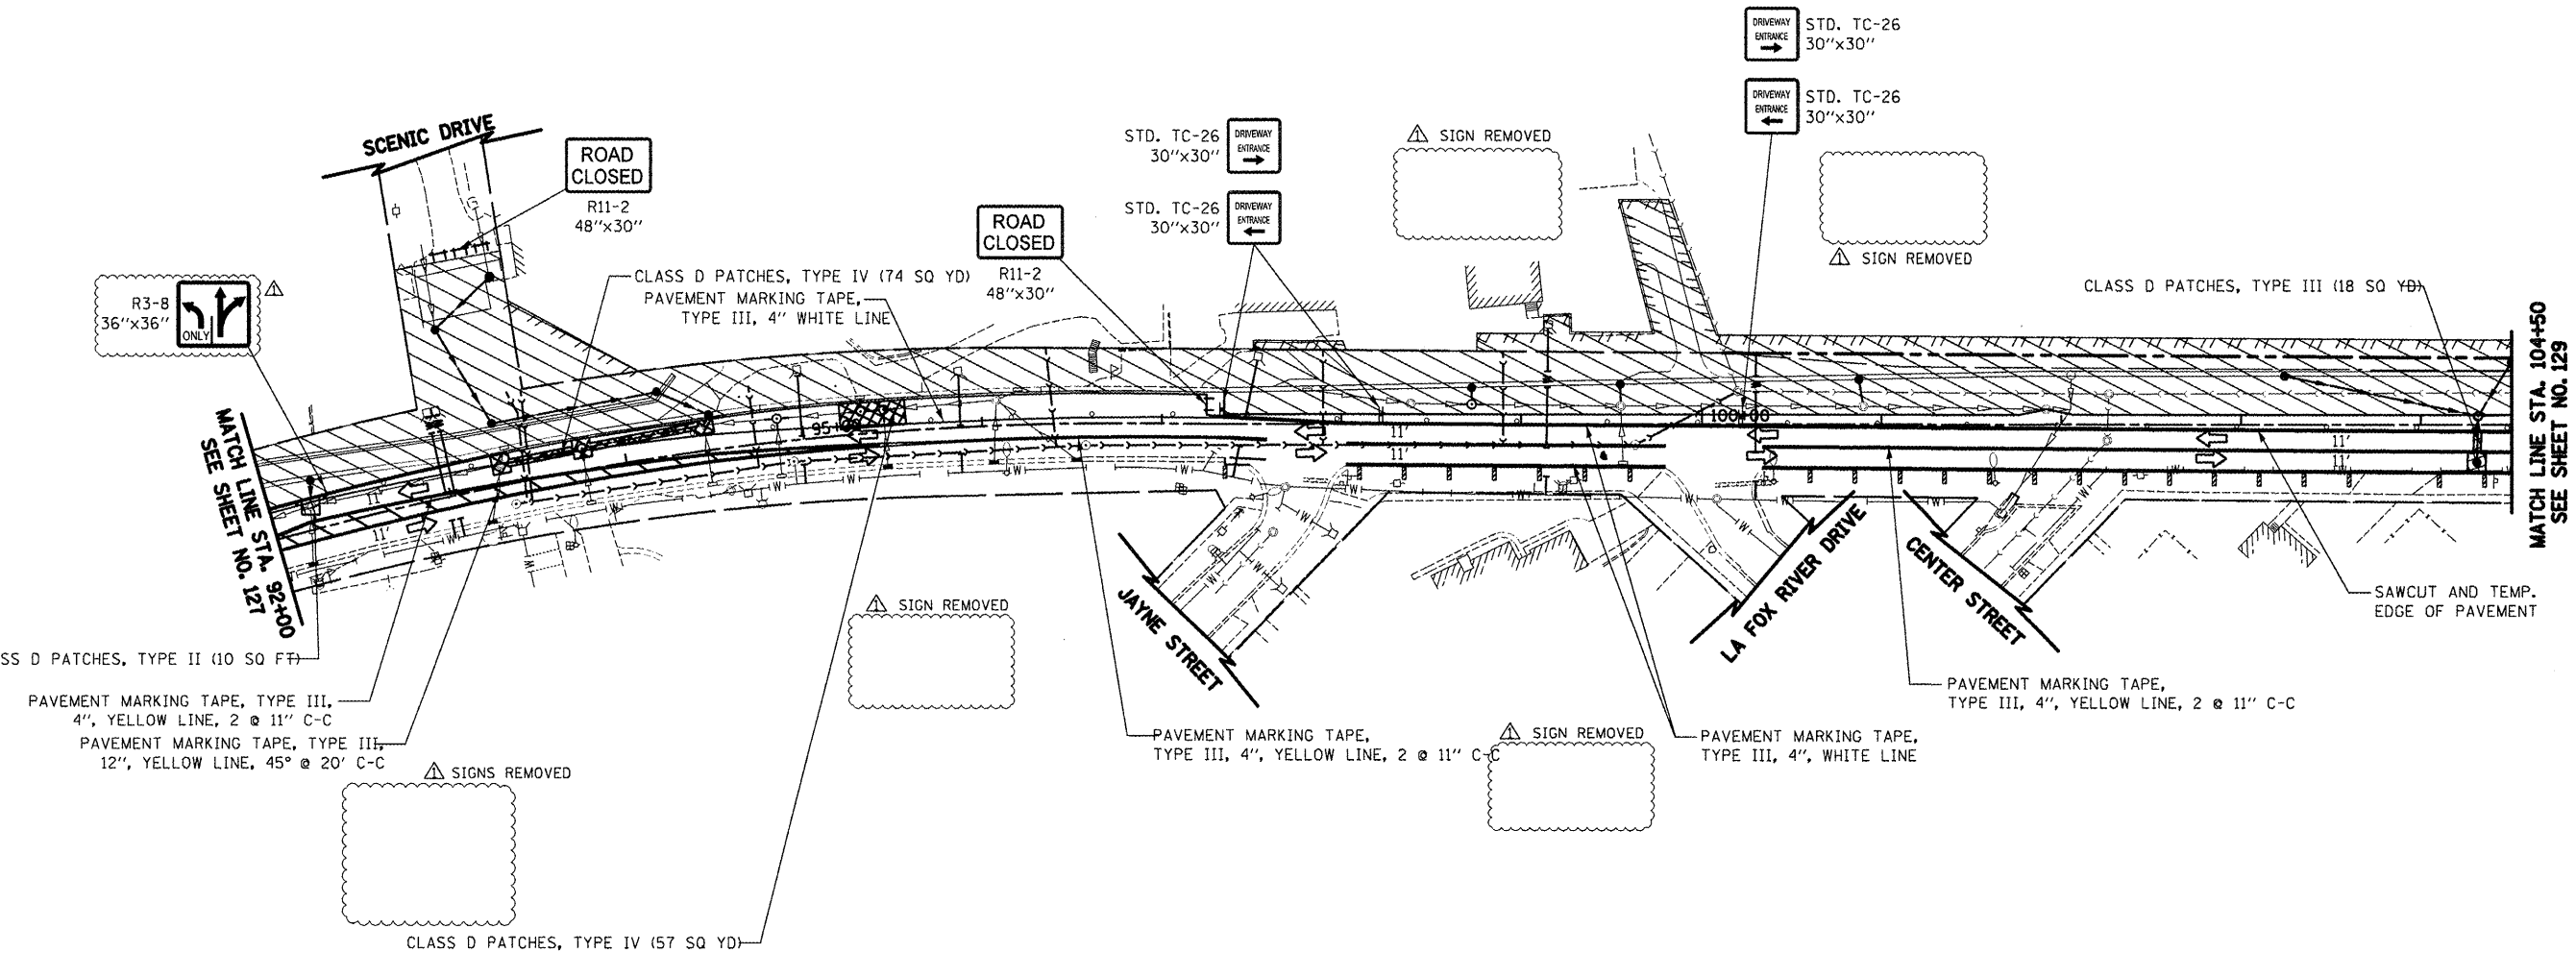

ILLINOIS ROUTE 31

ADDENDUM REV. 5/21/2012 JES

FILE NAME = ...\\08-MOT\0160F72-sh-t-MOT-26.dgn	USER NAME = ctb	DESIGNED - KWH	REVISED - 5/21/2012	STATE OF ILLINOIS DEPARTMENT OF TRANSPORTATION	MAINTENANCE OF TRAFFIC -- STAGE 3B	O.R. RTE. 0003	SECTION 18A-2	COUNTY MCHENRY	TOTAL SHEETS 825	SHEET NO. 128
PLOT SCALE = 100,0000' / 1in	CHECKED - GAB	DRAWN - AKW	REVISED -			SCALE: 1" = 50'	SHEET NO. 26 OF 47 SHEETS	STA. 92+00	TO STA. 104+50	FED. ROAD DIST. NO. 1 ILLINOIS FED. AID PROJECT
PLOT DATE = 5/24/2012	DATE = 5/3/2012	REVIS	REVISED -							