


 


 

TEMPORARY PAVEMENT

 

NOTE:
USE DAILY LANE CLOSURES FOR INSTALLATION OF STORM SEWER AND PLACEMENT OF
PAVEMENT PATCHING. TRAFFIC PATTERN SHALL BE RETURNED TO THAT SHOWN PRIOR TO THE
END OF DAILY CONSTRUCTION OPERATIONS.

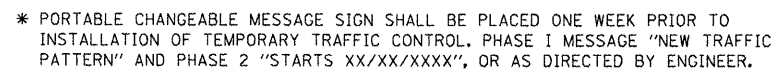

A horizontal scale bar with markings at 50, 0, and 50. Below the bar is the text "SCALE IN FEET".

FILE NAME = ...\\08-MOT\DI6\F72-shr-MOT-28.dgn	USER NAME = ctb	DESIGNED - KWH	REVISED - 5/21/2012 	STATE OF ILLINOIS DEPARTMENT OF TRANSPORTATION	MAINTENANCE OF TRAFFIC - STAGE 3C				ADDENDUM  REV. 5/21/2012 JES			
		DRAWN - AKW	REVISED -						O.R. RTE. 0003	SECTION 18A-2	COUNTY MCHENRY	TOTAL SHEETS 825
	PLOT SCALE = 100.0000' / 1in.	CHECKED - GAB	REVISED -			CONTRACT NO. 60F72						
	PLOT DATE = 5/24/2012	DATE = 5/3/2012	REVISED -			SCALE: 1" = 50'	SHEET NO. 28 OF 47 SHEETS	STA. 87+35 TO STA. 92+00	FED. ROAD DIST. NO. 1 ILLINOIS FED. AID PROJECT			