




ARROW BOARD



DRUM WITH STEADY BURN
BI-DIRECTIONAL LIGHT
TYPE I OR II BARRICADE
WITH FLASHING LIGHTS
DOUBLE VERTICAL PANEL WITH
STEADY BURN BI-DIRECTIONAL LIGHT
TYPE III BARRICADE
WITH FLASHING LIGHTS
FLASHING
MONO-DIRECTIONAL LIGHT

—PAVEMENT MARKING TAPE,
TYPE III, 4", YELLOW LINE

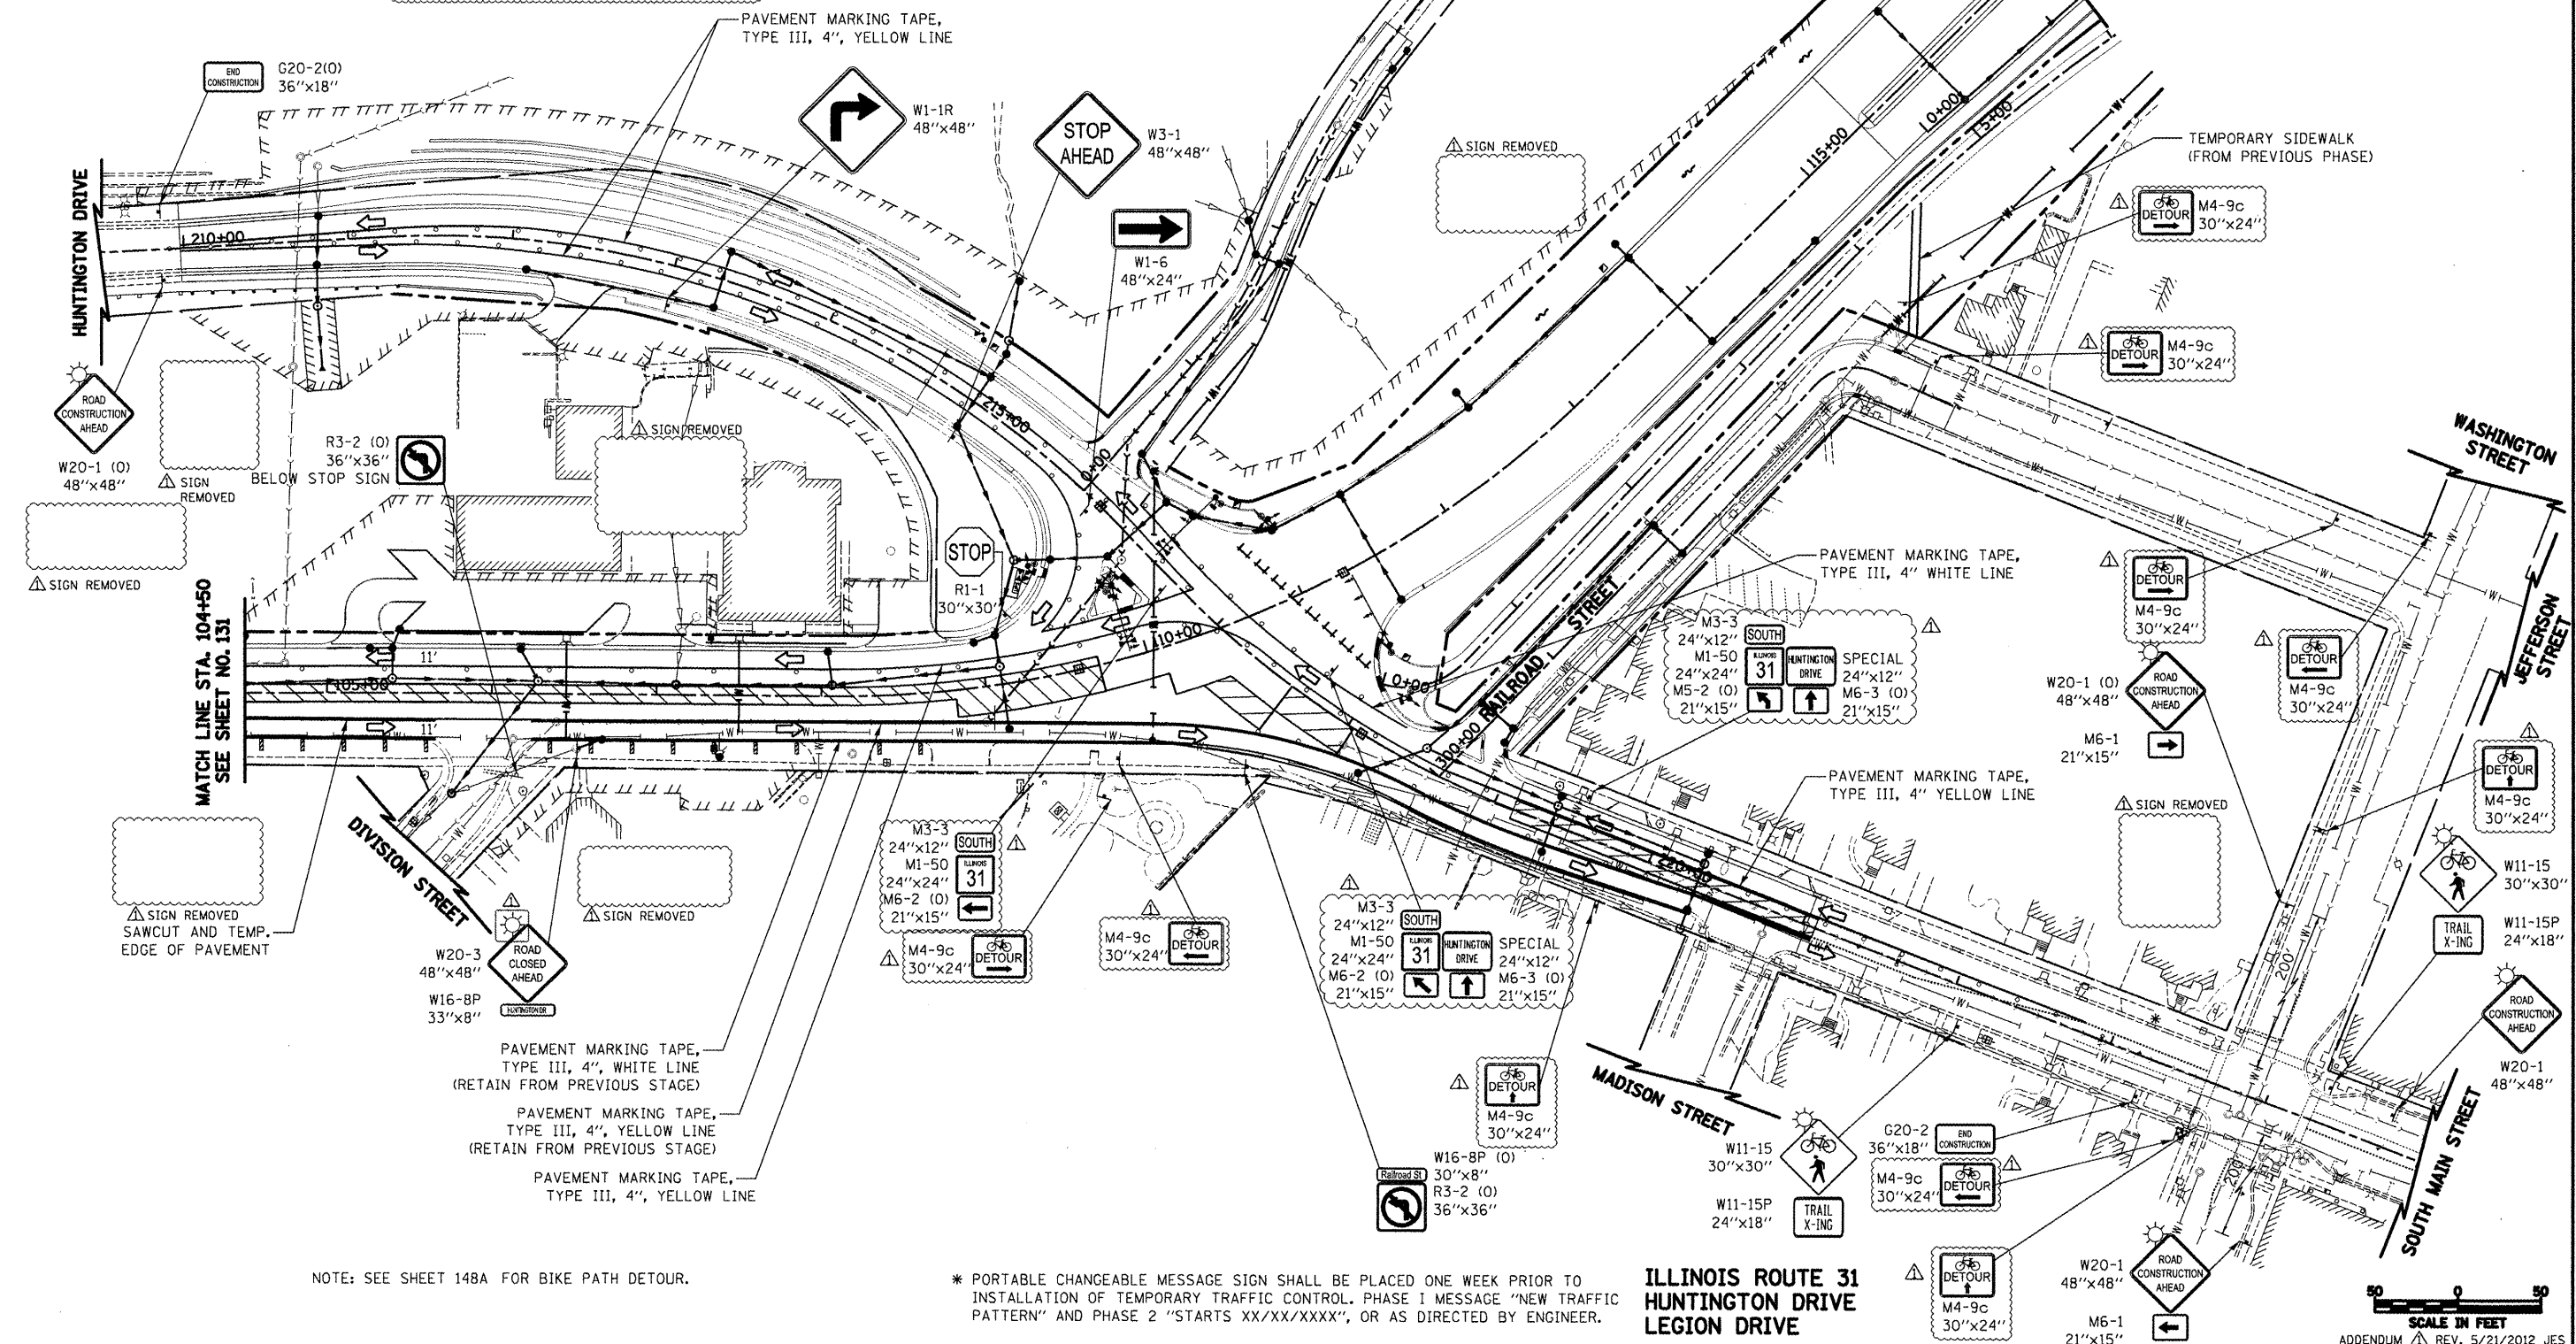

* PORTABLE CHANGEABLE MESSAGE SIGN SHALL BE PLACED ONE WEEK PRIOR TO INSTALLATION OF TEMPORARY TRAFFIC CONTROL. PHASE I MESSAGE "NEW TRAFFIC PATTERN" AND PHASE 2 "STARTS XX/XX/XXXX", OR AS DIRECTED BY ENGINEER.

ILLINOIS ROUTE 31
HUNTINGTON DRIVE
LEGION DRIVE

50 0 50
SCALE IN FEET
ADDENDUM  REV. 5/21/2012 JES

FILE NAME =	USER NAME = ocb	DESIGNED - KWH	REVISED - 5/21/2012
...\\08-MOT\\0160F72-shit-MOT-30.dgn		DRAWN - AKW	REVISED -
		CHECKED - GAB	REVISED -
		DATE - 5/3/2012	REVISED -

STATE OF ILLINOIS
DEPARTMENT OF TRANSPORTATION

MAINTENANCE OF TRAFFIC – STAGE 3C

SCALE: 1" = 50'	SHEET NO. 30 OF 47 SHEETS	STA. 104+50	TO STA. 115+40
-----------------	---------------------------	-------------	----------------

O.R. RTE.	SECTION	COUNTY	TOTAL SHEETS	SHEET NO.
0003	18A-2	MCHENRY	825	132
CONTRACT NO. 60F72				
FED. ROAD DIST. NO. 1 ILLINOIS FED. AID PROJECT				