


## -0-Z

## NOTES

 MAINTAIN TRAFFIC ACCESS DURING MILLING OPERATIONS IN ACCORDANCE WITH IDOT STANDARD 701502.

GAP CONSTRUCTION AT JAYNE STREET AND LA FOX RIVER ROAD TO MAINTAIN ACCESS. ONE STREET MAY BE CLOSED AT A TIME.

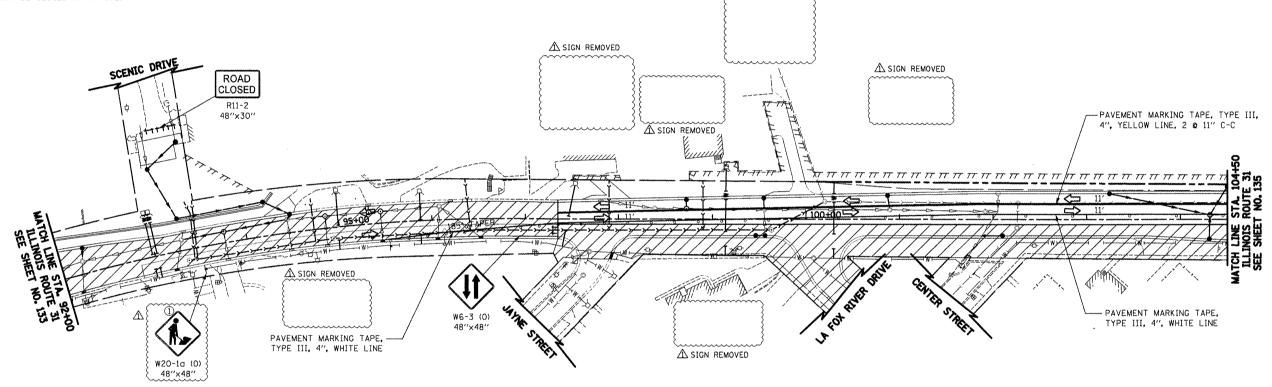

⚠ SIGN REMOVED

ILLINOIS ROUTE 31



FILE NAME =	USER NAME = ctb	DESIGNED -	KWH	REVISED -	5/21/2012 🗥
\Ø8-M0T\D16ØF72-sht-M0T-32.dgn		DRAWN -	AKW	REVISED -	
	PLOT SCALE = 100.00000 '/ in.	CHECKED -	GAB	REVISED -	
	PLOT DATE = 5/24/2012	DATE ~	5/3/2012	REVISED -	

⚠ (① MUST BE REMOVED WHEN WORKERS ARE NOT PRESENT

STATE	OF	ILLINOIS
DEPARTMENT	OF	TRANSPORTATION

	MAINTENANCE	OF TRAFFIC -	- STAGE 3	D
SCALE: 1" = 50'	SHEET NO. 32 OF 4	7 SHEETS STA	. 92+00	TO STA, 104+50

O.R. RTE.	SECTION							COUNTY	TOTAL	SHEET NO.
0003	3 18A-2						Т	MCHENRY	825	134
							T	CONTRACT	NO. 6	50F72
FED. R	OAD	DIST.	NO.	1	ILLINOIS	FED.	AID	PROJECT		