
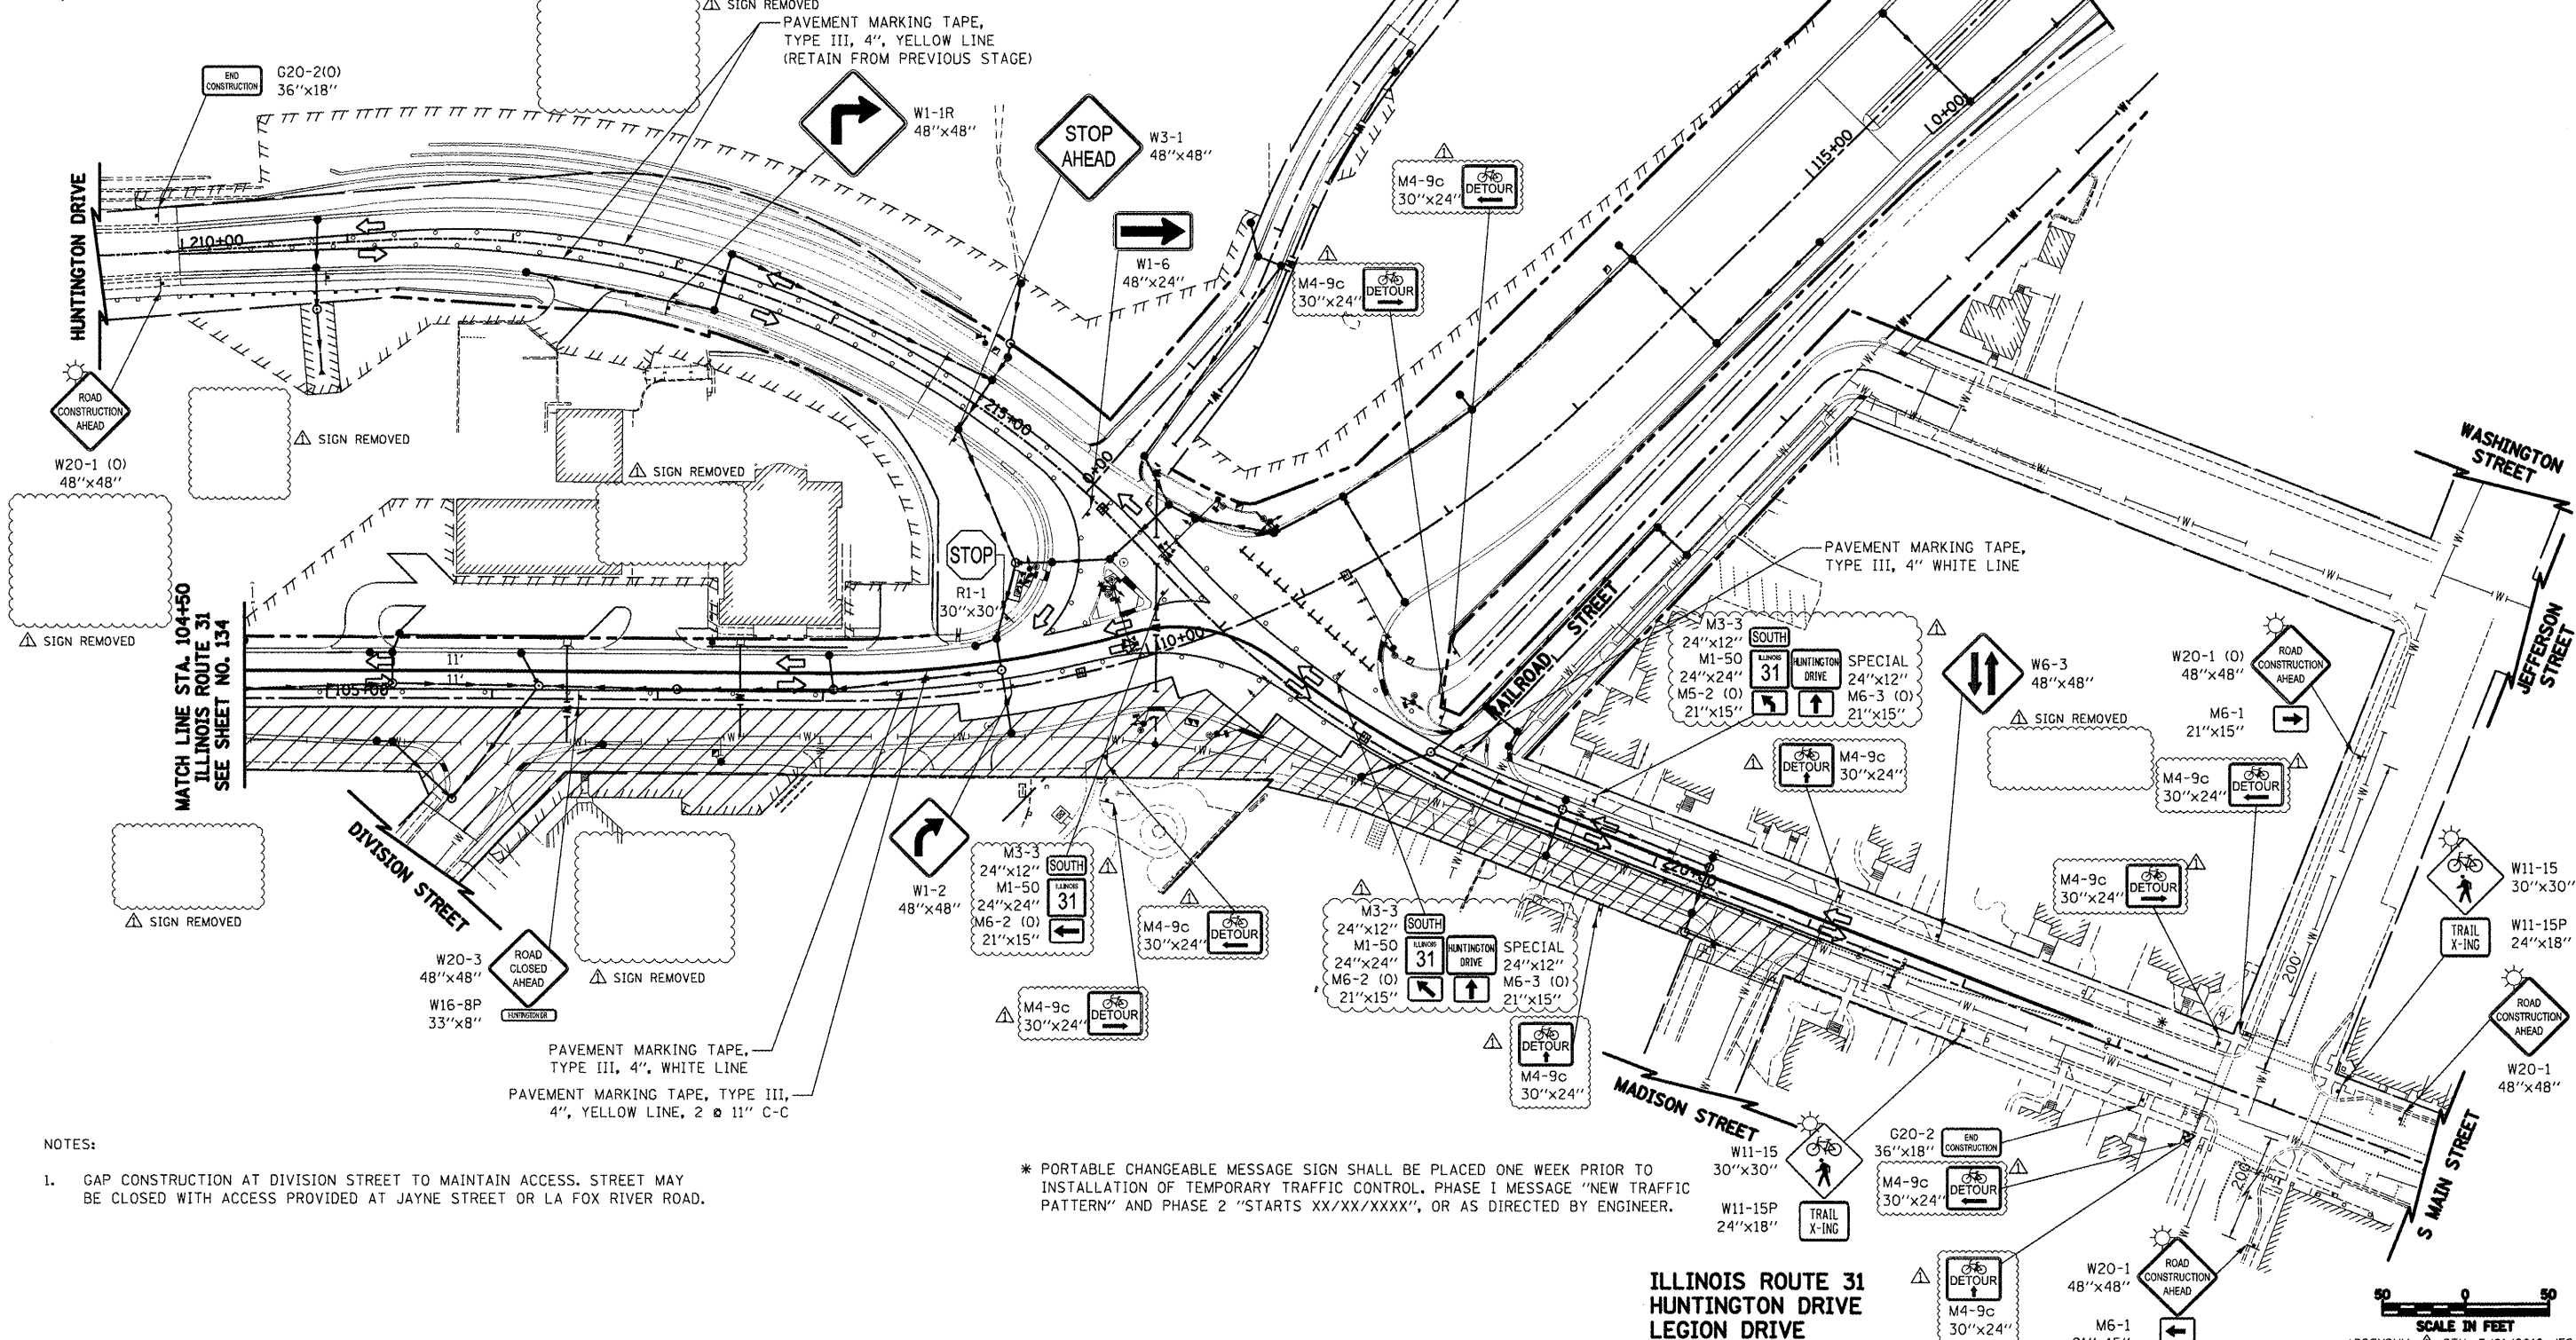


LEGEND

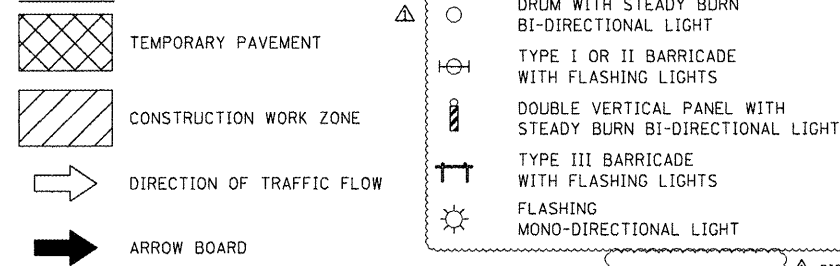

NOTES:

- GAP CONSTRUCTION AT DIVISION STREET TO MAINTAIN ACCESS. STREET MAY BE CLOSED WITH ACCESS PROVIDED AT JAYNE STREET OR LA FOX RIVER ROAD.

* PORTABLE CHANGEABLE MESSAGE SIGN SHALL BE PLACED ONE WEEK PRIOR TO INSTALLATION OF TEMPORARY TRAFFIC CONTROL. PHASE 1 MESSAGE "NEW TRAFFIC PATTERN" AND PHASE 2 "STARTS XX/XX/XXXX", OR AS DIRECTED BY ENGINEER.

ILLINOIS ROUTE 31
HUNTINGTON DRIVE
LEGION DRIVE

FILE NAME =	USER NAME = ctb	DESIGNED - KWH	REVISED - 5/21/2012
...\\08-MOT\0168F72-shr-MOT-33.dgn		DRAWN - AKW	REVISED -
	PLOT SCALE = 100.0000' / 1"	CHECKED - GAB	REVISED -
	PLOT DATE = 5/24/2012	DATE - 5/3/2012	REVISED -

STATE OF ILLINOIS
DEPARTMENT OF TRANSPORTATION

MAINTENANCE OF TRAFFIC - STAGE 3D

SCALE: 1" = 50' SHEET NO. 33 OF 47 SHEETS STA. 104+50 TO STA. 115+40

O.R. RTE.	SECTION	COUNTY	TOTAL SHEET NO.
0003	18A-2	MCHENRY	825 135
CONTRACT NO. 60F72			
FED. ROAD DIST. NO. 1 ILLINOIS FED. AID PROJECT			